


PLAN	DATE
BY	
REVISIONS	
NO.	
DATE	
BY	
REVISIONS	
NO.	
DATE	
BY	
REVISIONS	
NO.	
DATE	

PROFILE	DATE
BY	
REVISIONS	
NO.	
DATE	
BY	
REVISIONS	
NO.	
DATE	
BY	
REVISIONS	
NO.	
DATE	

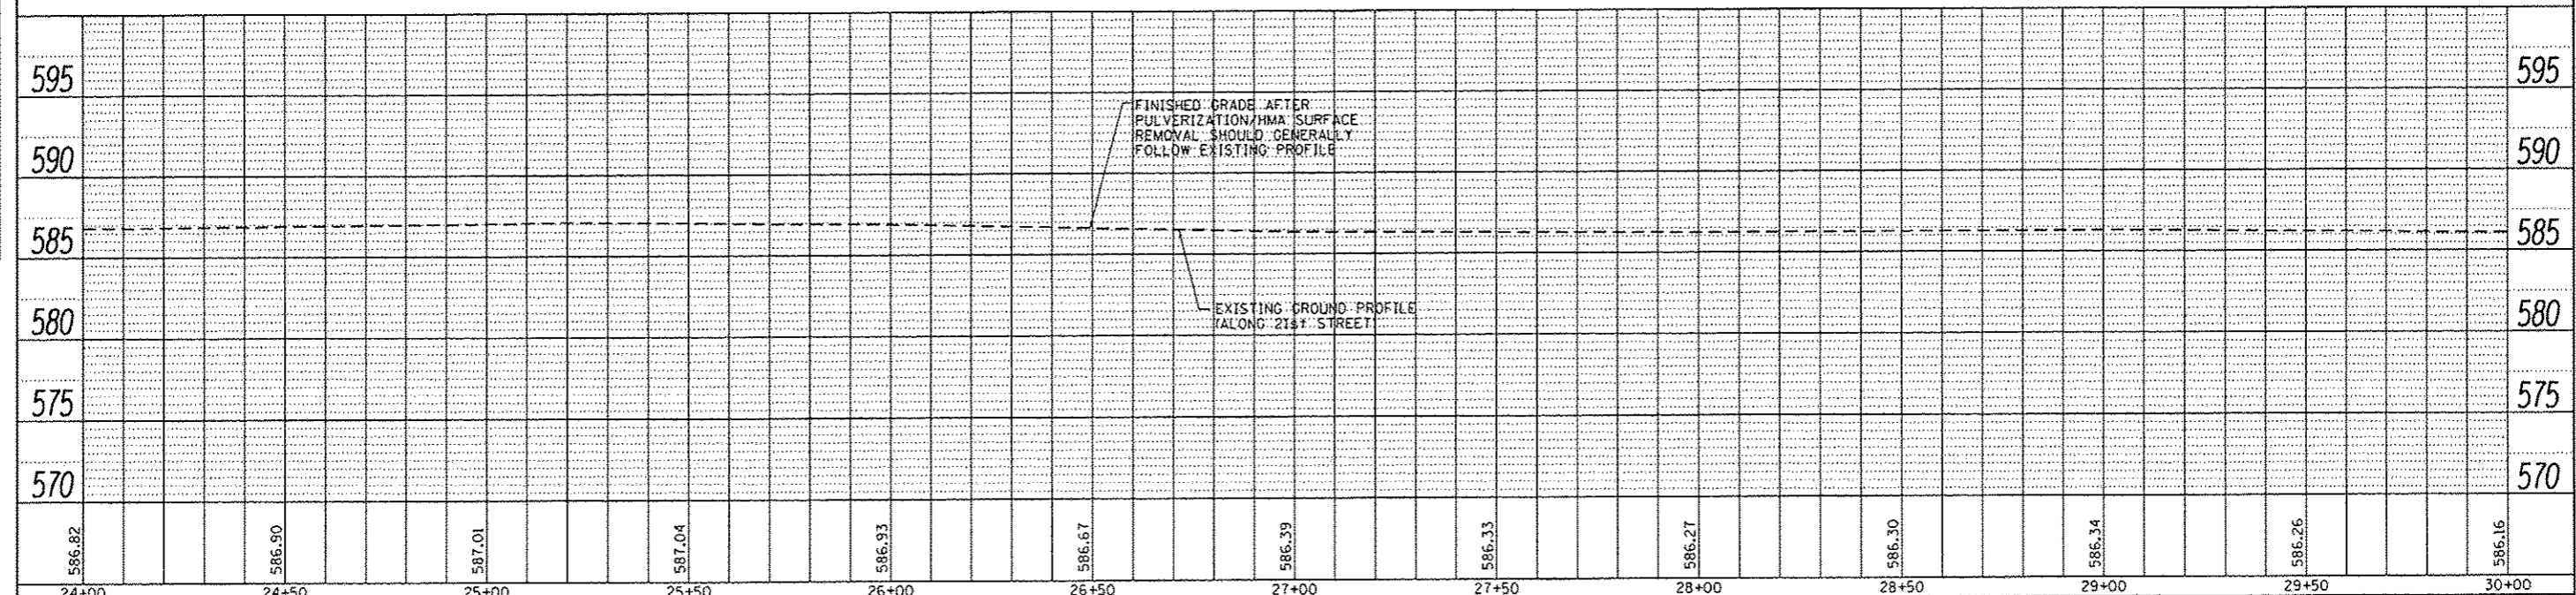

FILE NAME -	USER NAME - Matt Overbey	DESIGNED - MJQ	REVISED -	<b>STATE OF ILLINOIS</b> <b>DEPARTMENT OF TRANSPORTATION</b>	<b>PLAN AND PROFILE - 21st STREET - ELEMENT 3</b> <b>IDNR ILLINOIS BEACH STATE PARK</b>			F.A.P. RTE.	SECTION	COUNTY	TOTAL SHEETS	SHEET NO.
Li:\IDG1\1186618\W0_7\Draw\CADD_Sheets\E3-HP005.dgn		DRAWN - MJQ	REVISED -		N/A	PARK ROADS	LAKE	60	42			
PLOT SCALE - 40.0000 1/4" = 1'		CHECKED - SPH	REVISED -		IDNR NO. 2-12-010			CONTRACT NO. 46250				
Default		DATE - 2/1/2013	REVISED -		ILLINOIS FED. AID PROJECT							