
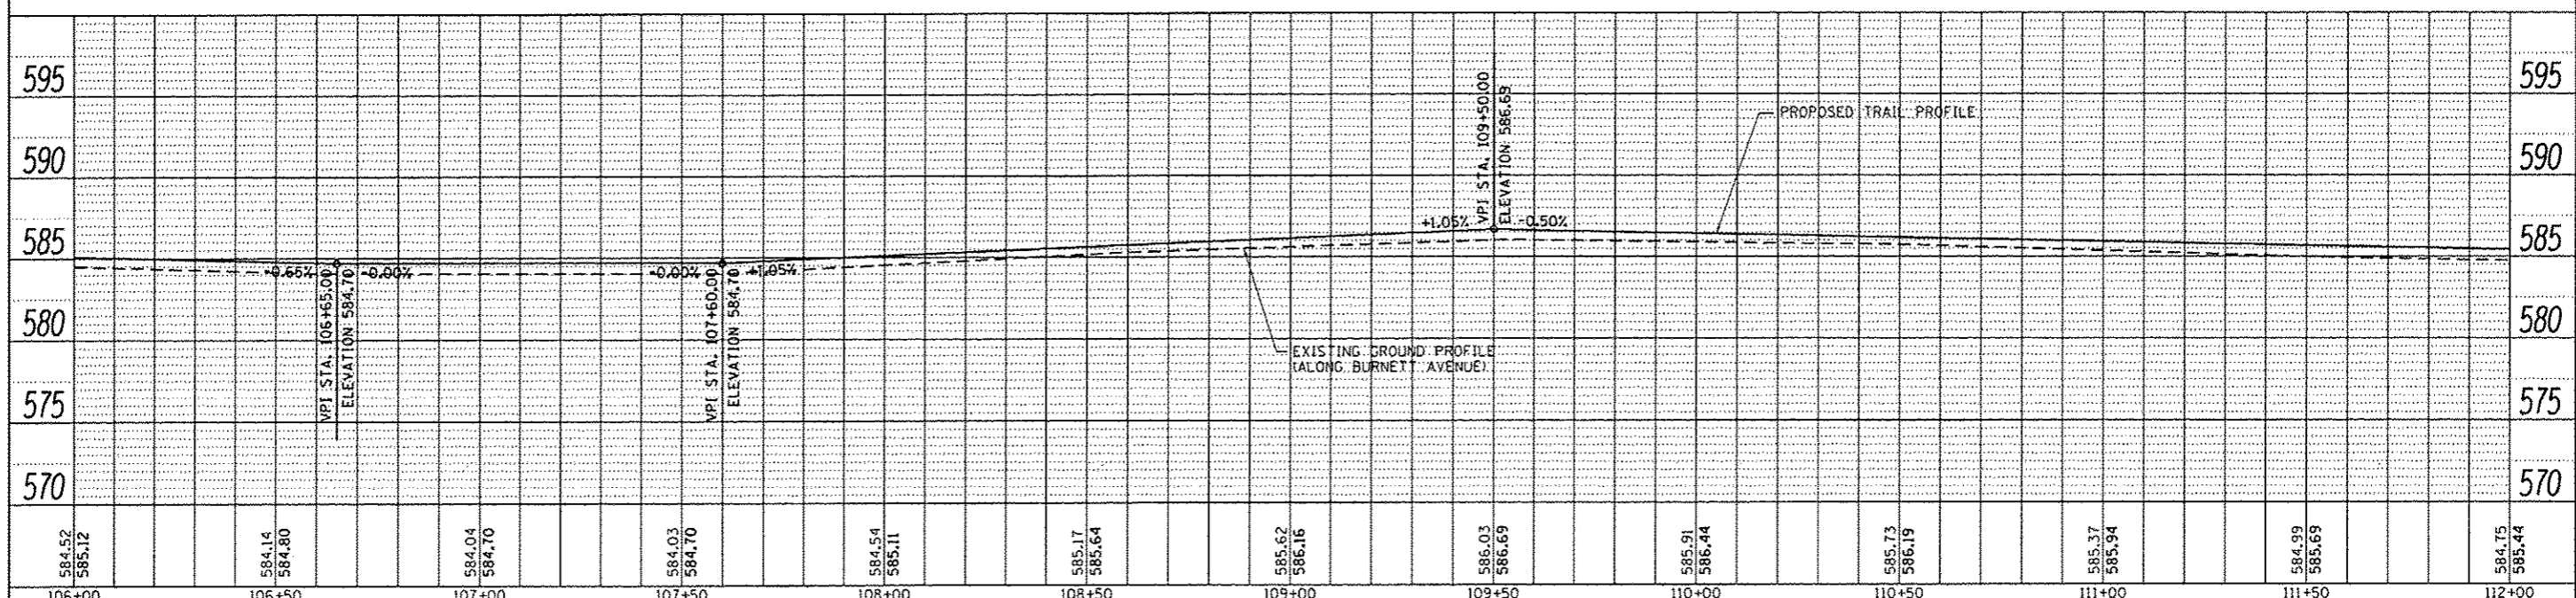


PLAN	DATE
REVISED	BY
NOTE BOOK	NO.
ADD FILE NAME	

PROFILE	DATE
REVISED	BY
NOTE BOOK	NO.
ADD FILE NAME	

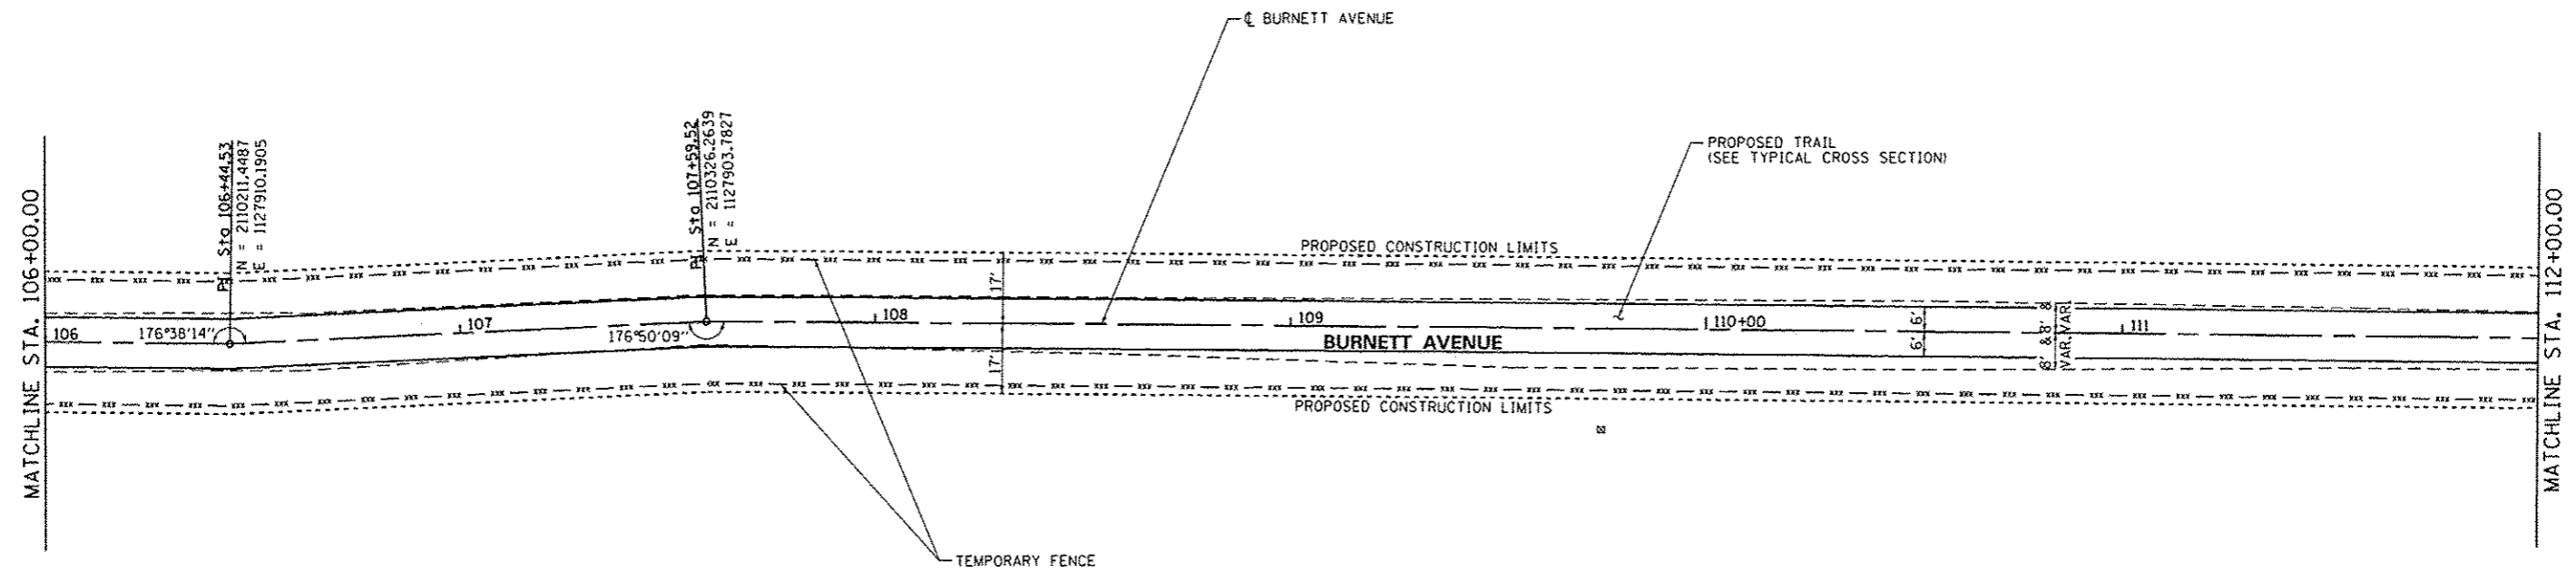

584.52 585.12	584.14 584.80	584.04 584.70	584.03 584.70	584.54 585.11	585.17 585.64	585.62 586.16	586.03 586.69	585.91 586.44	585.73 586.19	585.37 585.94	584.99 585.69	584.75 585.44
106+00	106+50	107+00	107+50	108+00	108+50	109+00	109+50	110+00	110+50	111+00	111+50	112+00

FILE NAME: L:\1001\1106618\WD\_7\Draw\CAD00\_Sheets\C3-PP013.dgn  
 PLOT SCALE: 48.0000 / 1 in.  
 PLOT DATE: 2/1/2013

USER NAME: Matt Overbay  
 DESIGNED: MJO  
 DRAWN: MJO  
 CHECKED: SPH  
 DATE: 2/1/2013

REVISED: -  
 REVISED: -  
 REVISED: -  
 REVISED: -

STATE OF ILLINOIS  
 DEPARTMENT OF TRANSPORTATION

PLAN AND PROFILE - BURNETT AVENUE - ELEMENT 3  
 IDNR ILLINOIS BEACH STATE PARK  
 SCALE: SHEET 13 OF 16 SHEETS STA. TO STA.

F.A.P. RTE.	SECTION	COUNTY	TOTAL SHEETS	SHEET NO.
N/A	PARK ROADS	LAKE	60	50
IDNR NO. 2-12-010			CONTRACT NO. 46250	
ILLINOIS FED. AID PROJECT				