
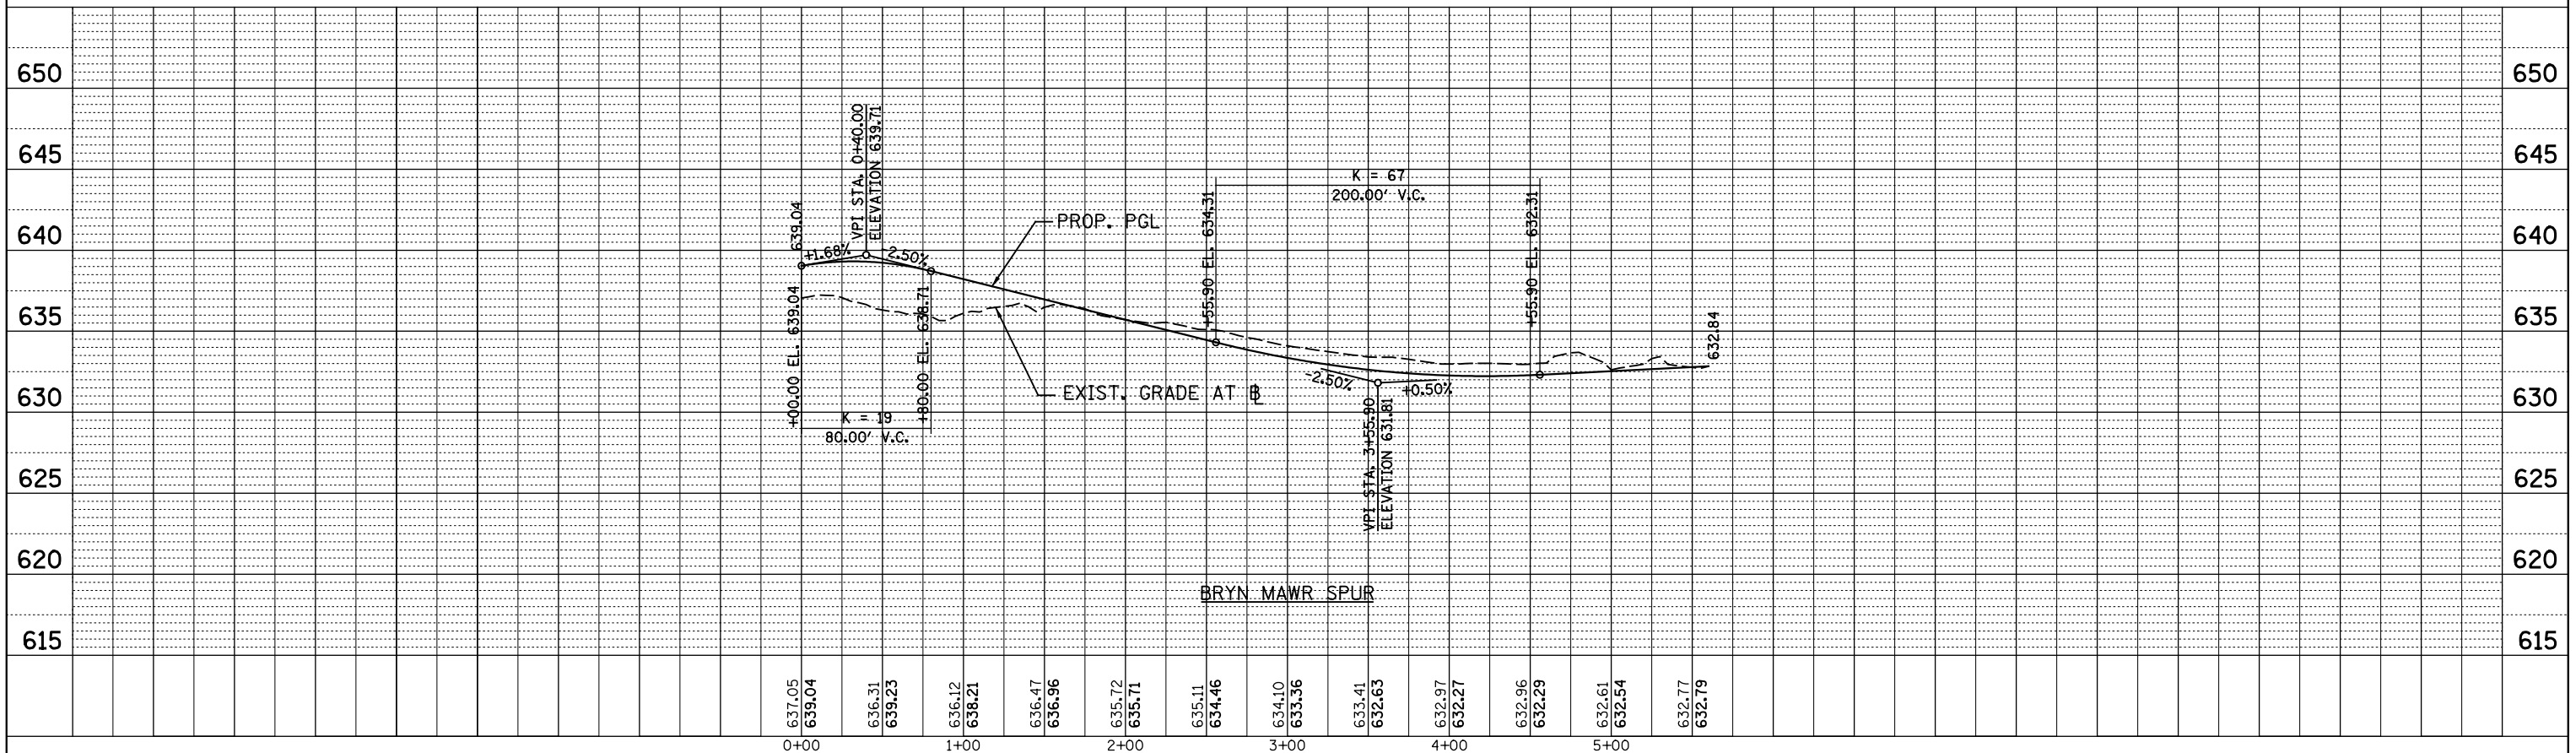


PLAN	SURVEYED	BY	DATE
	PLOTTED		
	GRADES CHECKED		
	STRUCTURE NOTATIONS CHECKED		
	NOTE BOOK NO.		
	CARD FILE NAME		

PROFILE	SURVEYED	BY	DATE
	PLOTTED		
	GRADES CHECKED		
	STRUCTURE NOTATIONS CHECKED		
	NOTE BOOK NO.		
	CARD FILE NAME		

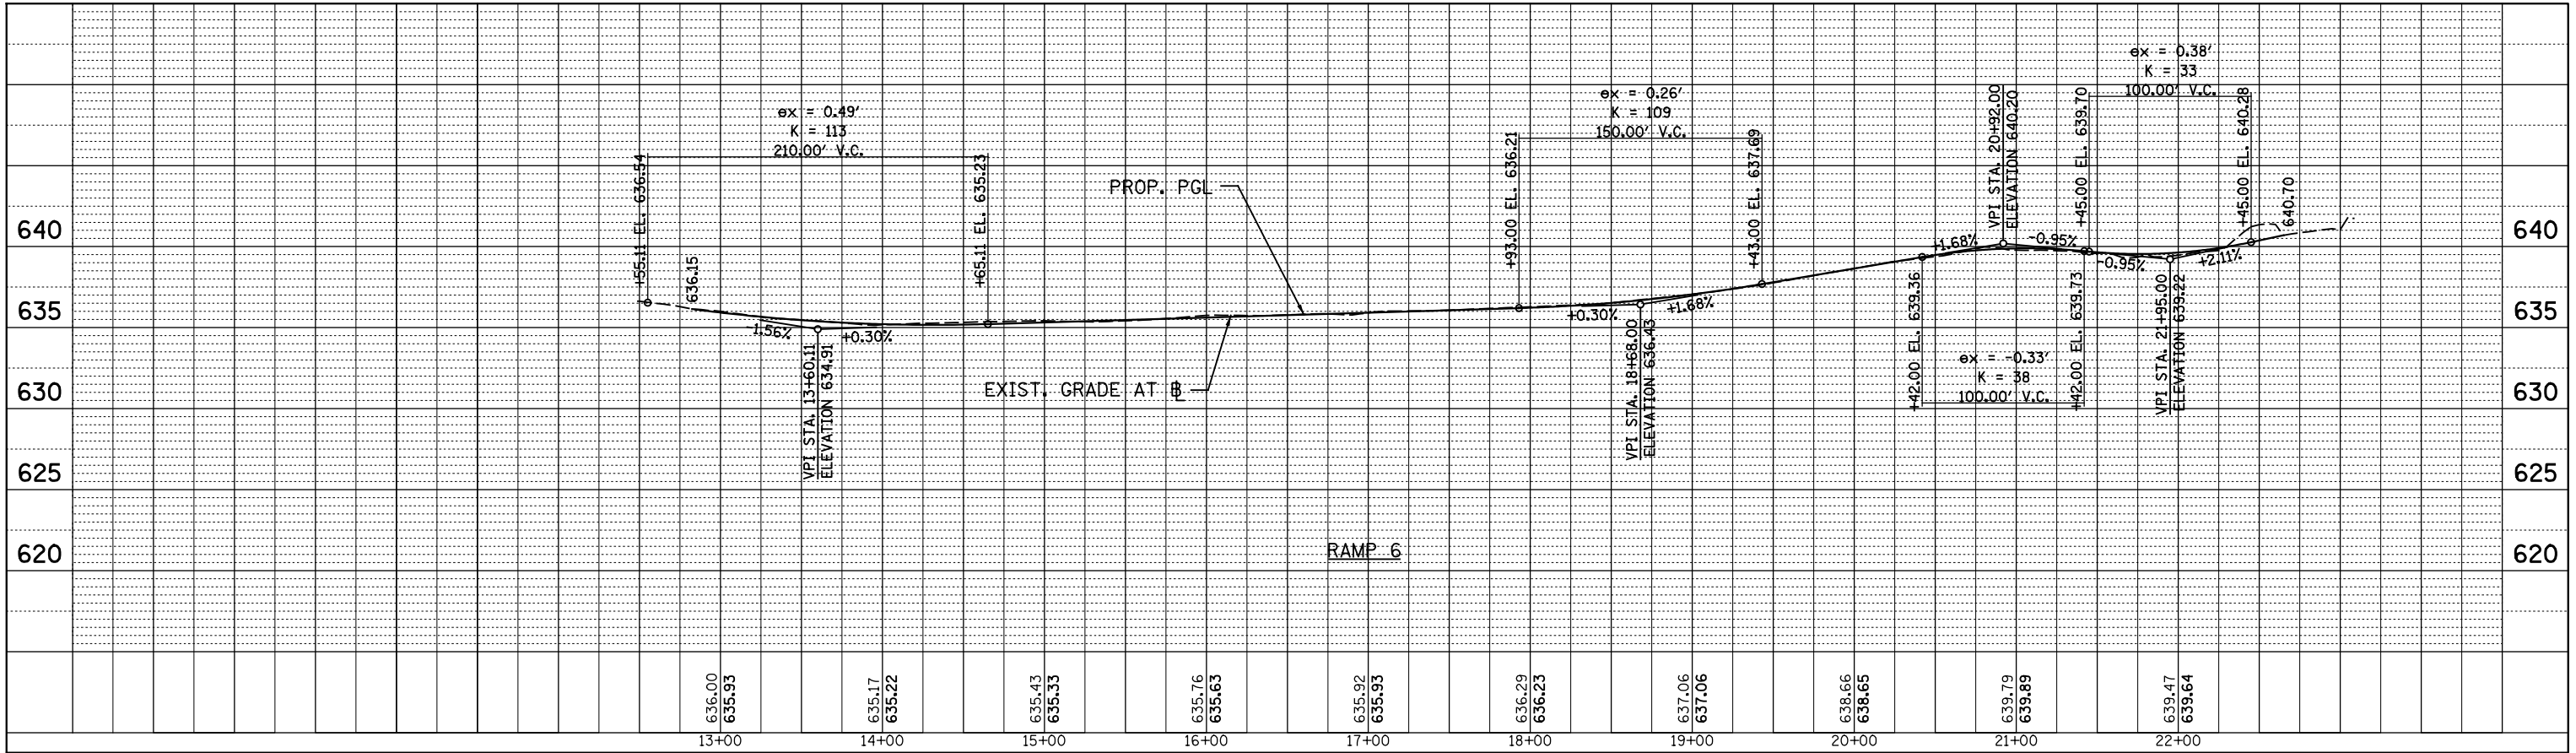

USER NAME = tkoeppen(Rdwy_Lisle)	DESIGNED - CPK	REVISED -	PATRICK ENGINEERING INC. 4970 VARSITY DRIVE LISLE, IL 60532 patrickengineering.com	STATE OF ILLINOIS DEPARTMENT OF TRANSPORTATION		ROADWAY PLAN AND PROFILE RAMP 6 & BRYN MAWR SPUR		F.A.U. R.T.E.	SECTION	COUNTY	TOTAL SHEETS	SHEET NO.
PLOT CONFIG= PDF(Grey_Small).plt	DRAWN - MJP	REVISED -				2746	1616B	COOK	404	59		
PLOT SCALE = 1/4"=10'	CHECKED - JAH	REVISED -		SCALE: 1"=50' SHEET NO. PP-08 OF 9 STA. TO STA.					FED. ROAD DIST. NO. ILLINOIS FED. AID PROJECT			
PLOT DATE = 2/18/2013	DATE - 2/18/2013	REVISED -		60J14								

G:\IDOT\21050_006_CumberlandAve\Drawings\CADD Sheets\160J14-4ht-profile_ramp6.dgn