



SIDEWALK REMOVAL				SIDEWALK REMOVAL				SIDEWALK REMOVAL			
STA.	STA.	SO FT		STA.	STA.	SO FT		STA.	STA.	SO FT	
85	500+52.90	500+65.67	61	89	502+29.92	503+02.14	274	94	525+86.86	527+00.00	568
86	500+91.49	501+02.77	51	90	503+48.70	505+83.32	1058				
87	501+70.65	501+85.13	61	91	503+65.70	503+92.16	121				
88	502+19.66	502+34.93	69	92	504+20.56	505+83.32	795				
				93	525+86.86	527+00.00	550				

DRIVEWAY PAVEMENT REMOVALS				
STATION	500+78 LT	502+03 RT	503+21 LT	504+07 RT
PAVEMENT REMOVAL	110 SY	109 SY	120 SY	111 SY
C&G REMOVAL	70 LF	59 LF	89 LF	-
CURB REMOVAL	16 LF	-	-	78 LF
ISLAND REMOVAL	-	-	-	-

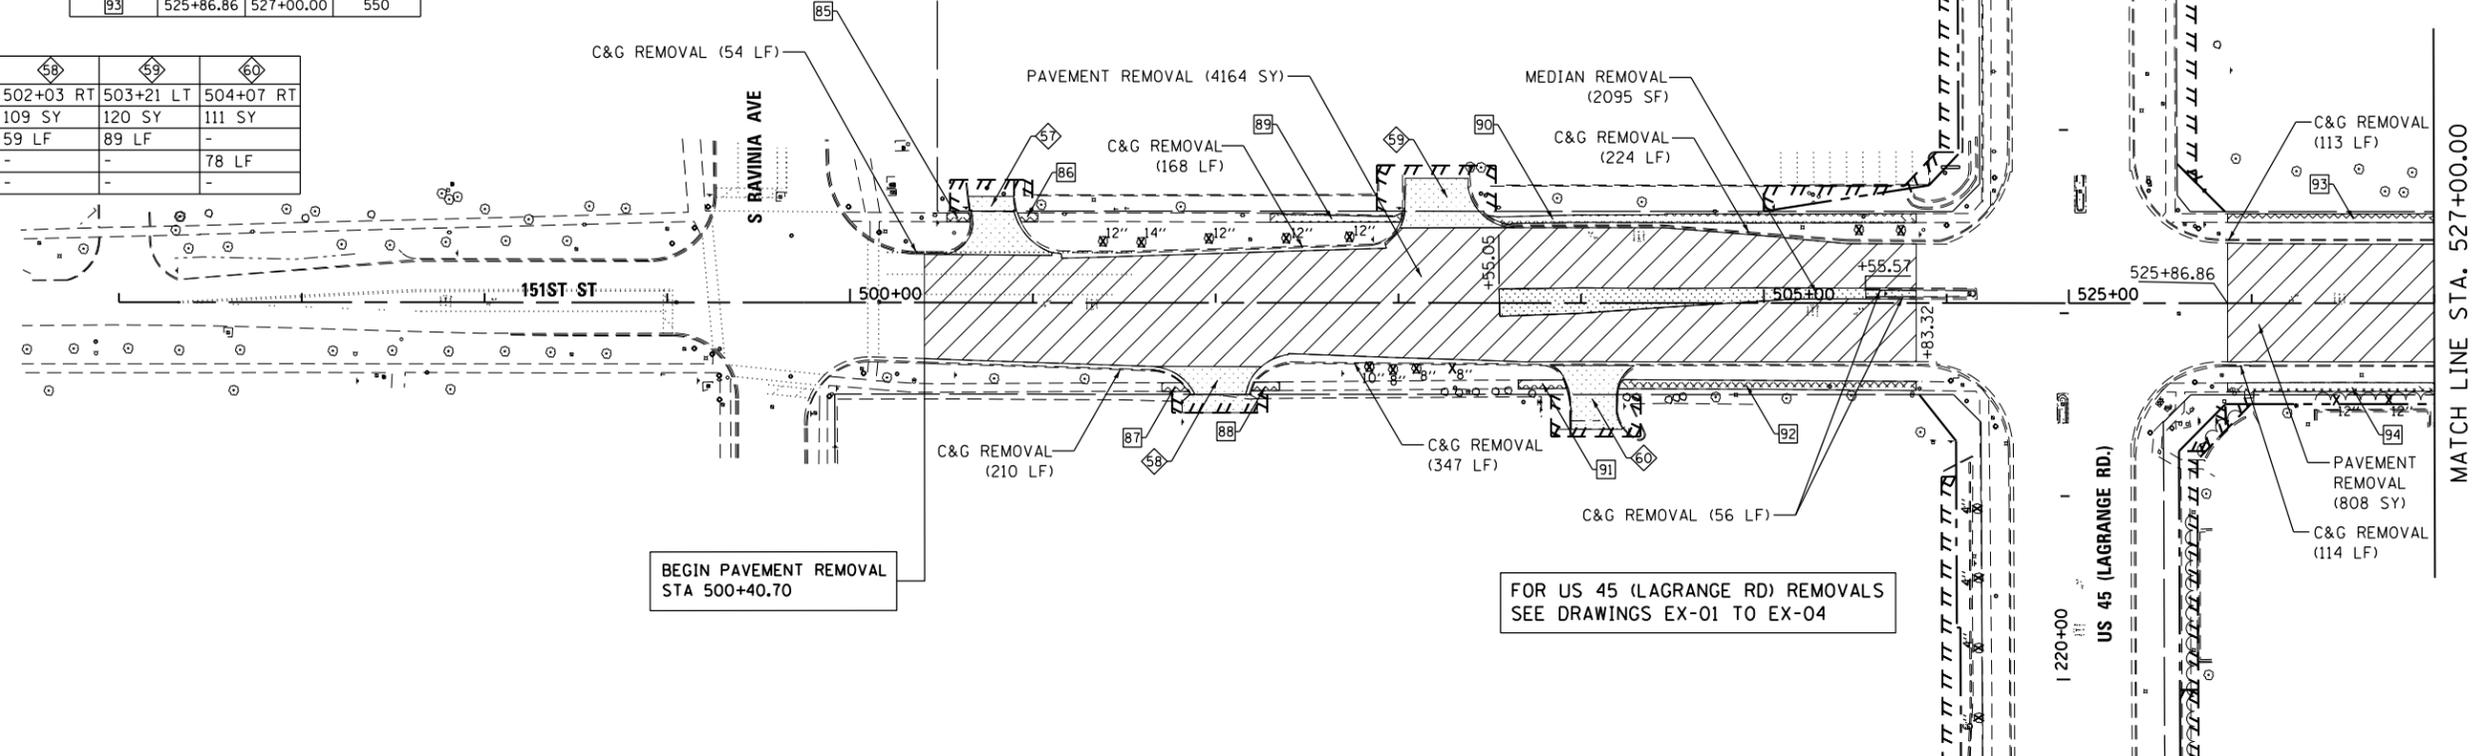

SIDEWALK REMOVAL			
STA.	STA.	SO FT	
95	527+00.00	529+41.16	1156
96	527+00.00	527+49.40	242
98	527+49.40	529+35.91	898
99	529+96.14	530+06.66	41

DRIVEWAY PAVEMENT REMOVALS			
STATION	529+53 RT	529+68 LT	
PAVEMENT REMOVAL	131 SY	53 SY	
C&G REMOVAL	91 LF	54 LF	
CURB REMOVAL	-	-	
ISLAND REMOVAL	-	114 SF	

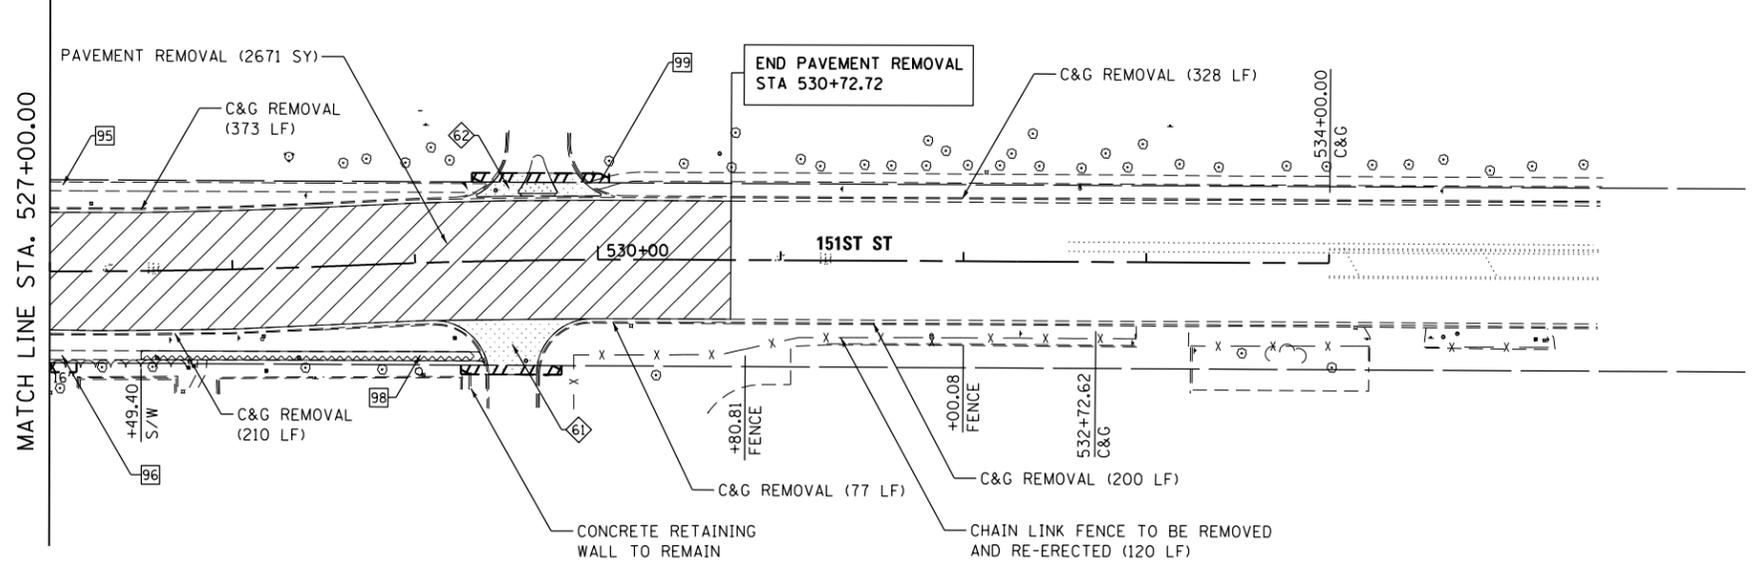

**REMOVAL LEGEND**

- PAVEMENT REMOVAL
- HOT MIX ASPHALT SURFACE REMOVAL
- PAVED SHOULDER REMOVAL
- MEDIAN OR ISLAND REMOVAL
- DRIVEWAY PAVEMENT REMOVAL
- SIDEWALK REMOVAL
- PARKING LOT PAVEMENT REMOVAL
- TREE REMOVAL (ACRES)
- SELECTIVE CLEARING (S.F.)
- TREE REMOVAL (UNIT DIAMETER)
- TREE PROTECTION (UNIT DIAMETER) - TEMPORARY FENCE AND TREE ROOT PRUNING
- REMOVE SIGN PANEL ASSEMBLY - (TYPE SPECIFIED)
- MAIL BOX REMOVAL AND RELOCATION (NOT PAID SEPARATELY)

**NOTES:**

1. THE CONTRACTOR SHALL CONTACT THE ROADSIDE DEVELOPMENT UNIT IN THE BUREAU OF MAINTENANCE AT (847) 705-4171 AT LEAST 72 HOURS IN ADVANCE OF SELECTIVE CLEARING WORK TO ASSIST WITH MARKING OF TREES TO BE SAVED.
2. TEMPORARY FENCE USED IN TREE PROTECTION SHALL BE LOCATED A MINIMUM OF 1 FOOT OUTSIDE THE DRIPLINE OF THE TREE TO BE PROTECTED AND IN NO CASE CLOSER THAN 5 FEET TO THE TRUNK OF ANY TREE.
3. IN AREAS OF SELECTIVE CLEARING, MULCH METHOD 2 (ACRES) AND WEED CONTROL, PRE-EMERGENT GRANULAR HERBICIDE (ACRES) IS TO BE APPLIED.
4. SEE EROSION CONTROL PLANS FOR TEMPORARY FENCE LIMITS AND "NO INTRUSION" SIGNING LOCATIONS.

100 S. WACKER DR.  
 CHICAGO, IL 60606  
 TEL (312) 939-1000  
 FAX (312) 939-4998  
**URS**

FILE NAME = D160M61-SHT-REM06.dgn	USER NAME = Anthony.Plutz	DESIGNED - BFH	REVISED -
		DRAWN - BFH	REVISED -
		CHECKED - MJT	REVISED -
		DATE - 03/13/2013	REVISED -

**STATE OF ILLINOIS**  
**DEPARTMENT OF TRANSPORTATION**

**EXISTING PLAN AND REMOVALS - 151ST STREET**

SCALE: 1"=50' SHEET 1 OF 1 SHEETS STA. BEGIN TO STA. END

F.A.P. RFE. 330	SECTION 103R-4	COUNTY COOK	TOTAL SHEETS 877	SHEET NO. 50
<b>EX-06</b>		CONTRACT NO. 60M61		
ILLINOIS FED. AID PROJECT				