

**PAVEMENT MARKING NOTES:**

- FOR PCC PAVEMENT:  
POLYUREA PAVEMENT MARKING TYPE I SHALL BE USED FOR FINAL PAVEMENT MARKINGS OF THE SIZE AND COLOR SPECIFIED.
- FOR HOT-MIX ASPHALT PAVEMENT:  
THERMOPLASTIC PAVEMENT MARKING SHALL BE USED FOR FINAL PAVEMENT MARKINGS OF THE SIZE AND COLOR SPECIFIED.
- FOR RAISED REFLECTIVE PAVEMENT MARKERS PLACEMENT,  
SPACING AND COLOR SEE DISTRICT 1 STANDARD TC-11.

**LEGEND**

- ONE-WAY CRYSTAL MARKER
- ONE-WAY AMBER MARKER
- TWO-WAY AMBER MARKER

SPEED  
LIMIT  
**35**

STA 233+40, LT  
R2-1 (30" X 36")  
METAL POST TYPE B


POLYUREA PAVEMENT MARKING  
TYPE I - LINE 4" (WHITE)  
10' DASH, 30' SKIP (TYPICAL)

RAISED REFLECTIVE PAVEMENT MARKERS  
(TYPICAL) SEE NOTES.

R2-1  
SL35


**LANDSCAPING LEGEND**

- SEEDING CLASS 2A  
TOPSOIL, 6"/WEED CONTROL
- SEEDING CLASS 4  
TOPSOIL, 6"/WEED CONTROL
- SEEDING CLASS 4B (MOD)  
TOPSOIL, 6"/WEED CONTROL
- SODDING, SALT TOLERANT  
TOPSOIL, 24" (MEDIAN ONLY)/WEED CONTROL
- TOPSOIL 6" (EXCEPT MEDIAN)/WEED CONTROL
- EROSION CONTROL BLANKET
- SELECTIVE MOWING STAKE WITH  
WETLAND OR PRAIRIE PLANT SIGN
- PAINT PAVEMENT MARKING -  
LINE 4" (YELLOW) TYPICAL

 

SEE DRAWING LA-02  
MATCH LINE STA. 225+00.00

MATCH LINE STA. 240+00.00  
SEE BELOW

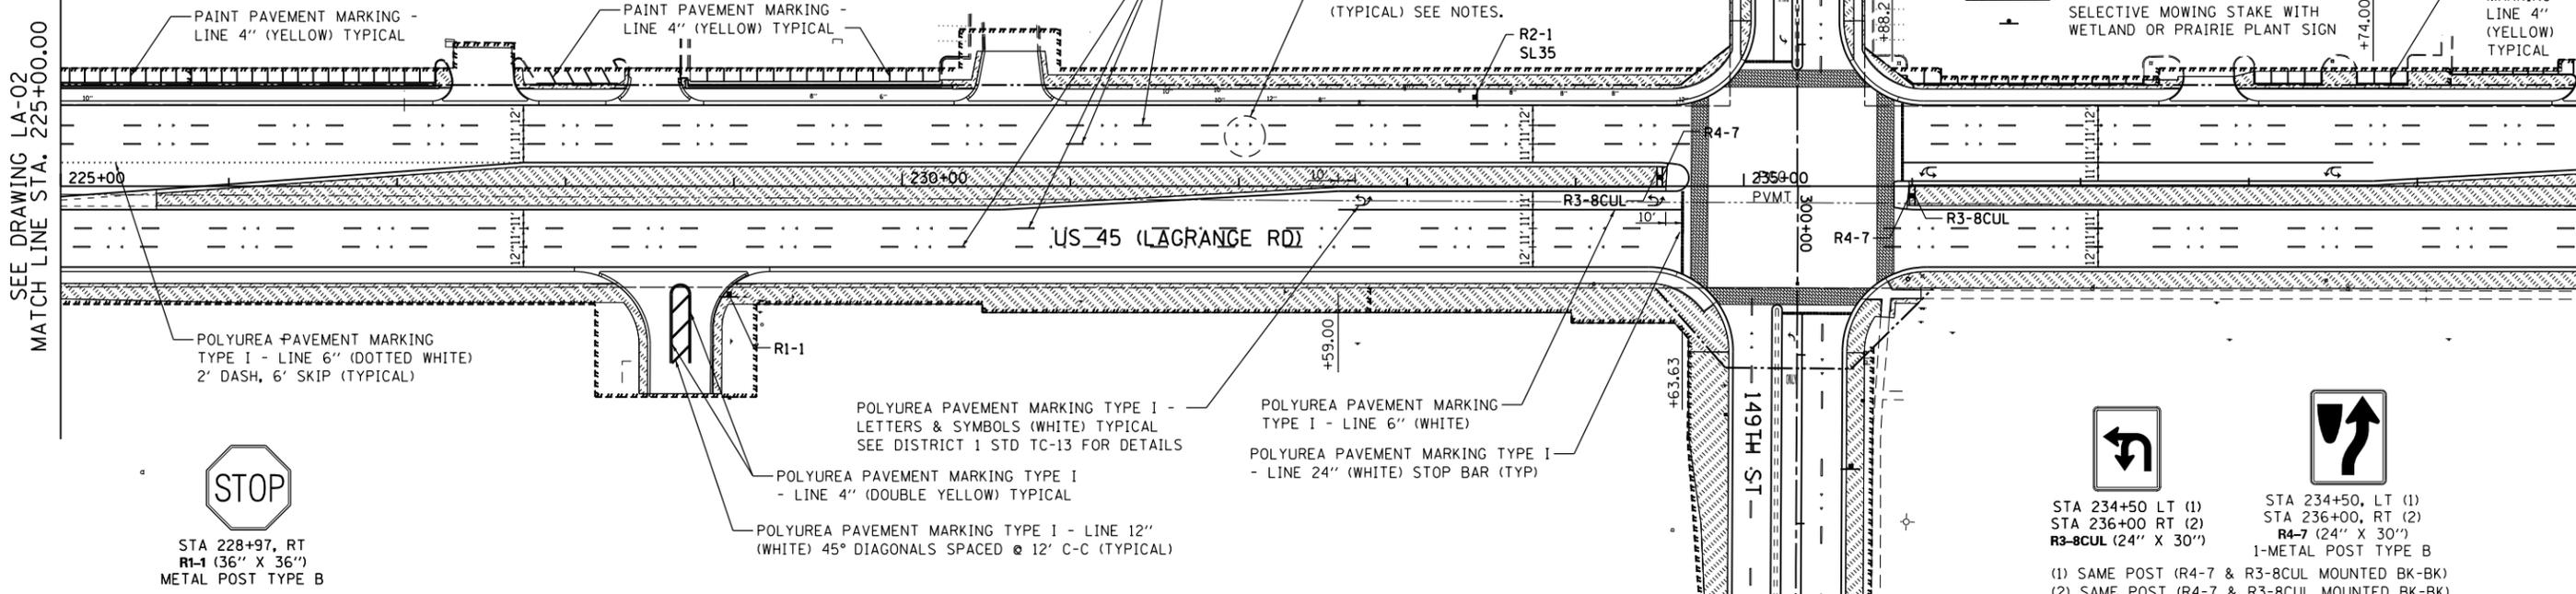

STA 228+97, RT  
R1-1 (36" X 36")  
METAL POST TYPE B



STA 234+50, LT (1)  
STA 236+00, RT (2)  
R3-8CUL (24" X 30")  
1-METAL POST TYPE B

(1) SAME POST (R4-7 & R3-8CUL MOUNTED BK-BK)  
(2) SAME POST (R4-7 & R3-8CUL MOUNTED BK-BK)

**LANDSCAPING NOTES:**


- PLAN VIEW BREAKS BETWEEN SEEDING TYPES ARE APPROXIMATE. SEE PROPOSED CROSS SECTIONS FOR DETAILS.
- MULCH METHOD 2 SHALL BE USED AT ALL SEEDING LOCATIONS NOT PROTECTED BY EROSION CONTROL BLANKET. HATCHING HAS BEEN OMITTED FOR CLARITY.
- WEED CONTROL, NON-SELECTIVE AND NON-RESIDUAL SHOULD BE USED AT ALL SEEDING CLASS 4 AREAS ADJACENT TO WETLAND AND FOREST PRESERVE.
- WEED CONTROL, BROADLEAF, SHOULD BE USED IN TURF AREAS INCLUDING ALL SEEDING 2A AND SODDING.
- WEED CONTROL, TEASEL SHOULD BE USED ALONG RIGHT-OF-WAY WHERE PRESENT.

RIGHT TURN  
ON RED  
MUST  
YIELD TO  
U TURN

R10-30  
(30" X 36")  
TELESCOPING STEEL SIGN  
SUPPORT WITH BASE

SEE ABOVE  
MATCH LINE STA. 240+00.00

MATCH LINE STA. 255+00.00  
SEE DRAWING LA-04

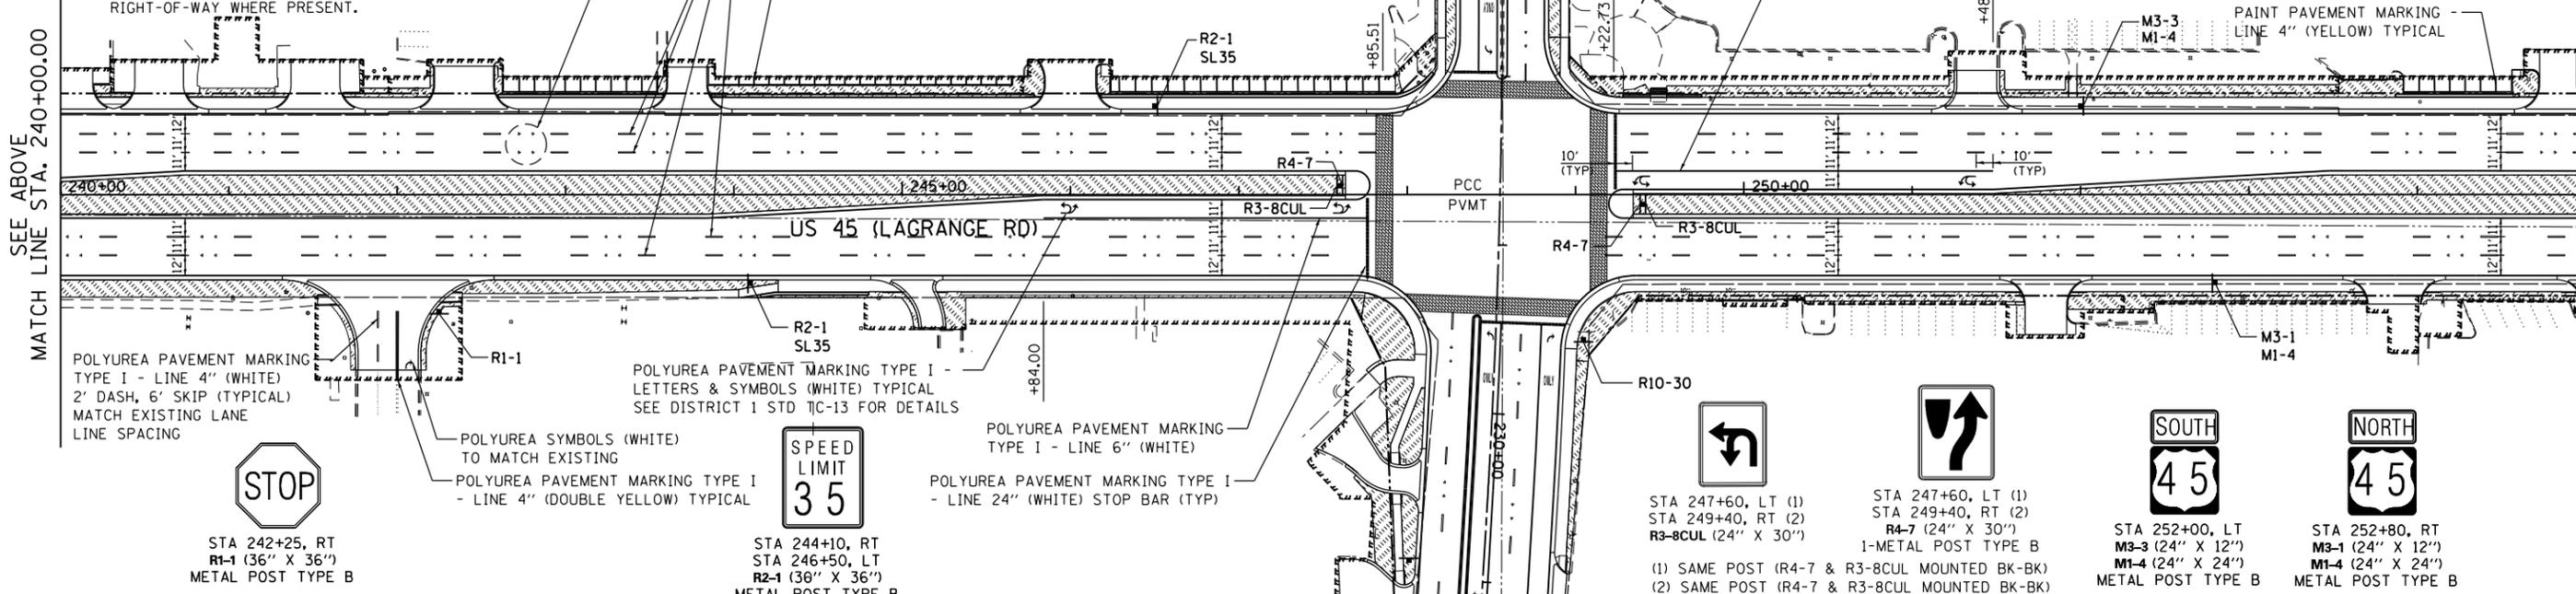


STA 242+25, RT  
R1-1 (36" X 36")  
METAL POST TYPE B



SPEED  
LIMIT  
**35**

STA 244+10, RT  
STA 246+50, LT  
R2-1 (30" X 36")  
METAL POST TYPE B

 

STA 247+60, LT (1)  
STA 249+40, RT (2)  
R3-8CUL (24" X 30")  
1-METAL POST TYPE B

(1) SAME POST (R4-7 & R3-8CUL MOUNTED BK-BK)  
(2) SAME POST (R4-7 & R3-8CUL MOUNTED BK-BK)



STA 247+60, LT (1)  
STA 249+40, RT (2)  
R4-7 (24" X 30")  
1-METAL POST TYPE B

(1) SAME POST (R4-7 & R3-8CUL MOUNTED BK-BK)  
(2) SAME POST (R4-7 & R3-8CUL MOUNTED BK-BK)



STA 252+00, LT  
M3-3 (24" X 12")  
M1-4 (24" X 24")  
METAL POST TYPE B



STA 252+80, RT  
M3-1 (24" X 12")  
M1-4 (24" X 24")  
METAL POST TYPE B

100 S. WACKER DR.  
SUITE 600  
CHICAGO, IL 60606  
TEL (312) 939-1000  
FAX (312) 939-4998



FILE NAME =	USER NAME = Anthony.Plutz	DESIGNED - BFH	REVISED -
D160M61-SHT-LNDSCP-PMK03.dgn		DRAWN - BFH	REVISED -
		CHECKED - MJT	REVISED -
SHT_DOUBLE PLAN	PLOT DATE = 3/14/2013	DATE - 03/13/2013	REVISED -

STATE OF ILLINOIS  
DEPARTMENT OF TRANSPORTATION

LANDSCAPING, PAVEMENT MARKING AND SIGNING PLAN  
US 45 (LAGRANGE ROAD)

SCALE: 1"=50' SHEET 3 OF 4 SHEETS STA. 225+00.00 TO STA. 255+00.00

F.A.P. RTE.	SECTION	COUNTY	TOTAL SHEETS	SHEET NO.
330	103R-4	COOK	877	299
LA-03		CONTRACT NO. 60M61		
ILLINOIS FED. AID PROJECT				