

PAVEMENT MARKING NOTES:



- FOR PCC PAVEMENT:
POLYUREA PAVEMENT MARKING TYPE I SHALL BE USED FOR FINAL PAVEMENT MARKINGS OF THE SIZE AND COLOR SPECIFIED.
- FOR HOT-MIX ASPHALT PAVEMENT:
THERMOPLASTIC PAVEMENT MARKING SHALL BE USED FOR FINAL PAVEMENT MARKINGS OF THE SIZE AND COLOR SPECIFIED.
- FOR RAISED REFLECTIVE PAVEMENT MARKERS PLACEMENT,
SPACING AND COLOR SEE DISTRICT 1 STANDARD TC-11.

LEGEND

- ONE-WAY CRYSTAL MARKER
- ONE-WAY AMBER MARKER
- TWO-WAY AMBER MARKER

LANDSCAPING NOTES:

- PLAN VIEW BREAKS BETWEEN SEEDING TYPES ARE APPROXIMATE. SEE PROPOSED CROSS SECTIONS FOR DETAILS.
- MULCH METHOD 2 SHALL BE USED AT ALL SEEDING LOCATIONS NOT PROTECTED BY EROSION CONTROL BLANKET. HATCHING HAS BEEN OMITTED FOR CLARITY.
- WEED CONTROL, NON-SELECTIVE AND NON-RESIDUAL SHOULD BE USED AT ALL SEEDING CLASS 4 AREAS ADJACENT TO WETLAND AND FOREST PRESERVE.
- WEED CONTROL, BROADLEAF, SHOULD BE USED IN TURF AREAS INCLUDING ALL SEEDING 2A AND SODDING.
- WEED CONTROL, TEASEL SHOULD BE USED ALONG RIGHT-OF-WAY WHERE PRESENT.

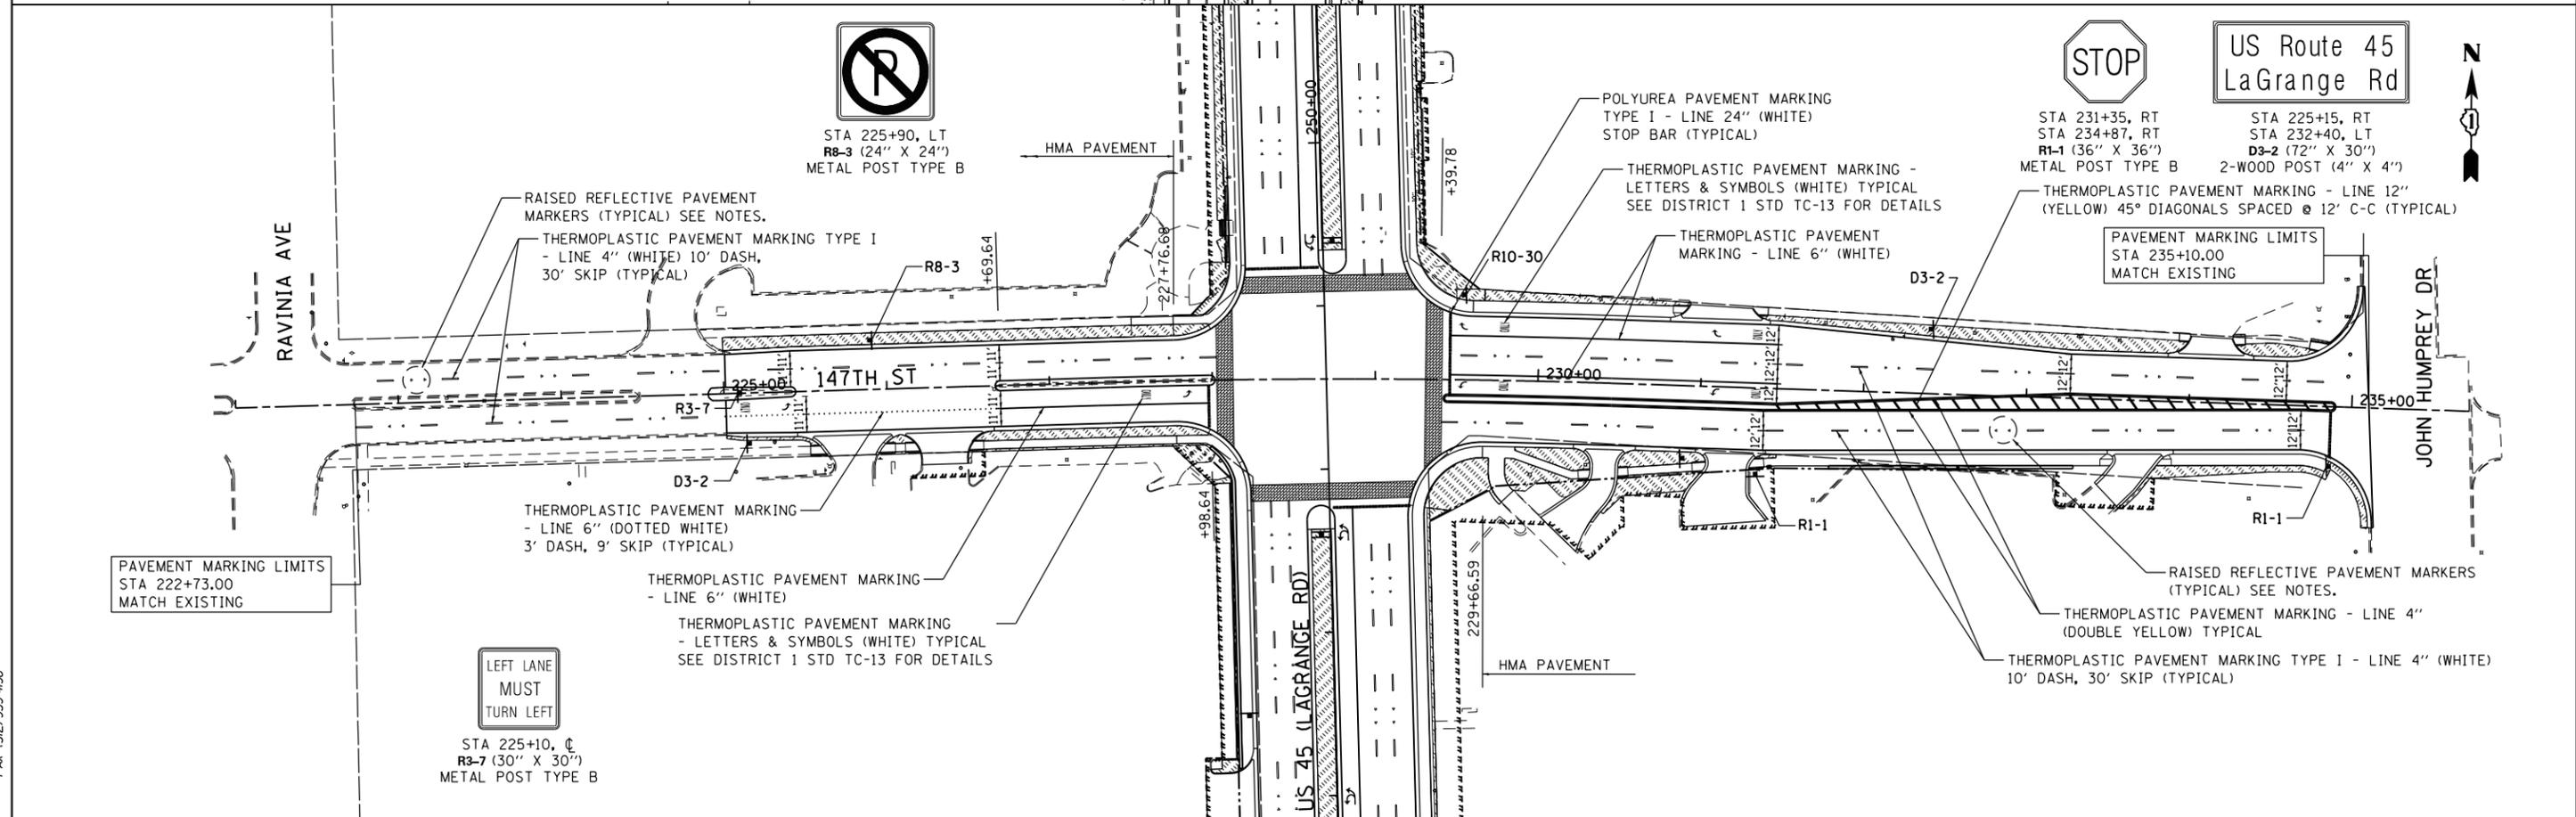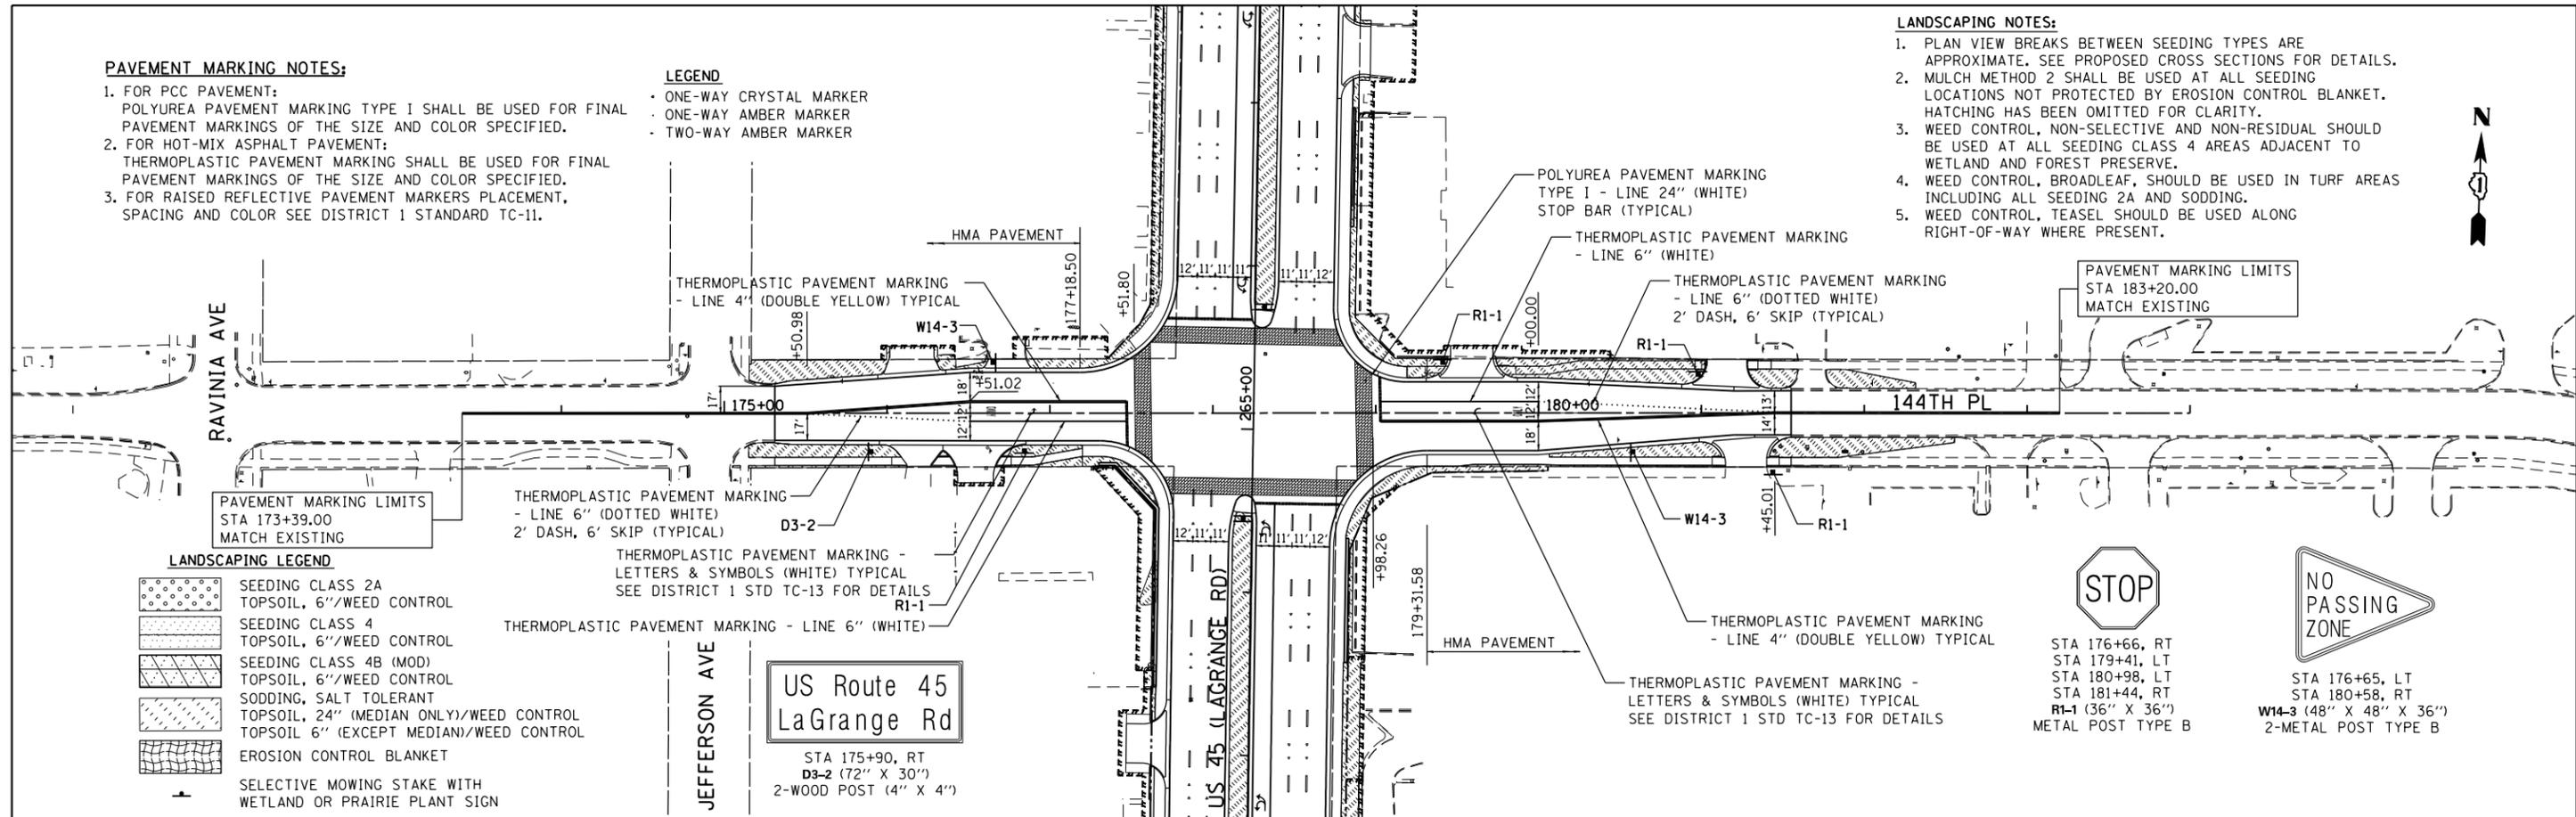

100 S. WACKER DR.
100 S/WITE SQ
CHICAGO, IL 60606
TEL (312) 939-1000
FAX (312) 939-4998

URS

FILE NAME =	USER NAME = Anthony.Plutz	DESIGNED - BFH	REVISED -
D160M61-SHT-LNDSCP-PMK07.dgn		DRAWN - BFH	REVISED -
	PLOT SCALE = 100.000000' / 1" =	CHECKED - MJT	REVISED -
SHT_DOUBLE.PLAN	PLOT DATE = 3/14/2013	DATE - 03/13/2013	REVISED -

**STATE OF ILLINOIS
DEPARTMENT OF TRANSPORTATION**

LANDSCAPING, PAVEMENT MARKING AND SIGNING PLAN
147TH STREET AND 144TH PLACE

SCALE: 1"=50' SHEET 1 OF 1 SHEETS STA. TO STA.

F.A.P. RTE.	SECTION	COUNTY	TOTAL SHEETS	SHEET NO.
330	103R-4	COOK	877	303
LA-07		CONTRACT NO. 60M61		
ILLINOIS FED. AID PROJECT				