


PROJECT BEGINS  
STA. 1056+51

**LANDSCAPING LEGEND**

- CONCRETE MEDIAN SURFACE REMOVAL AND REPLACEMENT WITH TOPSOIL AND SEED (SEE NOTE 3)
- CONCRETE MEDIAN SURFACE REMOVAL AND REPLACEMENT WITH CONCRETE MEDIAN SURFACE, 5"
- CONCRETE MEDIAN SURFACE REMOVAL AND REPLACEMENT WITH STAMPED COLORED PCC MEDIAN SURFACE 5 INCH (SPECIAL)
- PROPOSED TREE AT 30' CENTER TO CENTER SPACING (SEE PROPOSED TREE SCHEDULE)

**COLORED STAMPED CONCRETE MEDIAN DETAIL:**

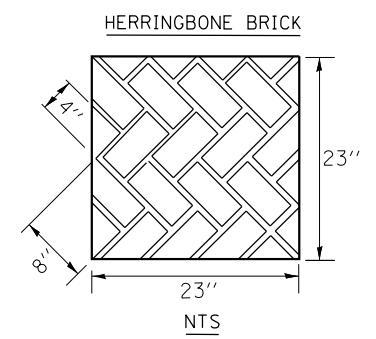


**LANDSCAPING NOTES:**

1. PROPOSED TREES LOCATED IN THE MEDIAN SHALL BE SPACED AT 30' INTERVALS IN AN ALTERNATING PATTERN FOR THE TREE SPECIES LISTED IN THE LANDSCAPING SCHEDULE.
2. COLORED STAMPED CONCRETE MEDIAN SHALL BE POURED MONOLITHICALLY AND STAMPED WITH HERRINGBONE BRICK PATTERN AS SHOWN IN THE PLANS (SEE DETAIL).
3. EROSION CONTROL BLANKET AND FERTILIZER NUTRIENTS (NITROGEN, PHOSPHORUS AND POTASSIUM) TO BE APPLIED TO ALL SEEDING AREAS

**LANDSCAPING SCHEDULE**

PAY ITEM	UNIT	QTY.
Tree, <i>Nyssa Sylvatica</i> (Black Tupelo), 2" Caliper, Balled and Burlapped	EACH	32
Tree, <i>Malus Prairie Fire</i> (Prairie Fire Crabapple), 2" Caliper, Tree Form, Balled and Burlapped	EACH	31
Tree, <i>Syringa Pekinensis</i> Morton (China Snow Peking Lilac), 2" Caliper, Tree Form, Balled and Burlapped	EACH	31
Tree, <i>Malus Spring Snow</i> (Spring Snow Crabapple), 2" Caliper, Tree Form, Balled and Burlapped	EACH	31

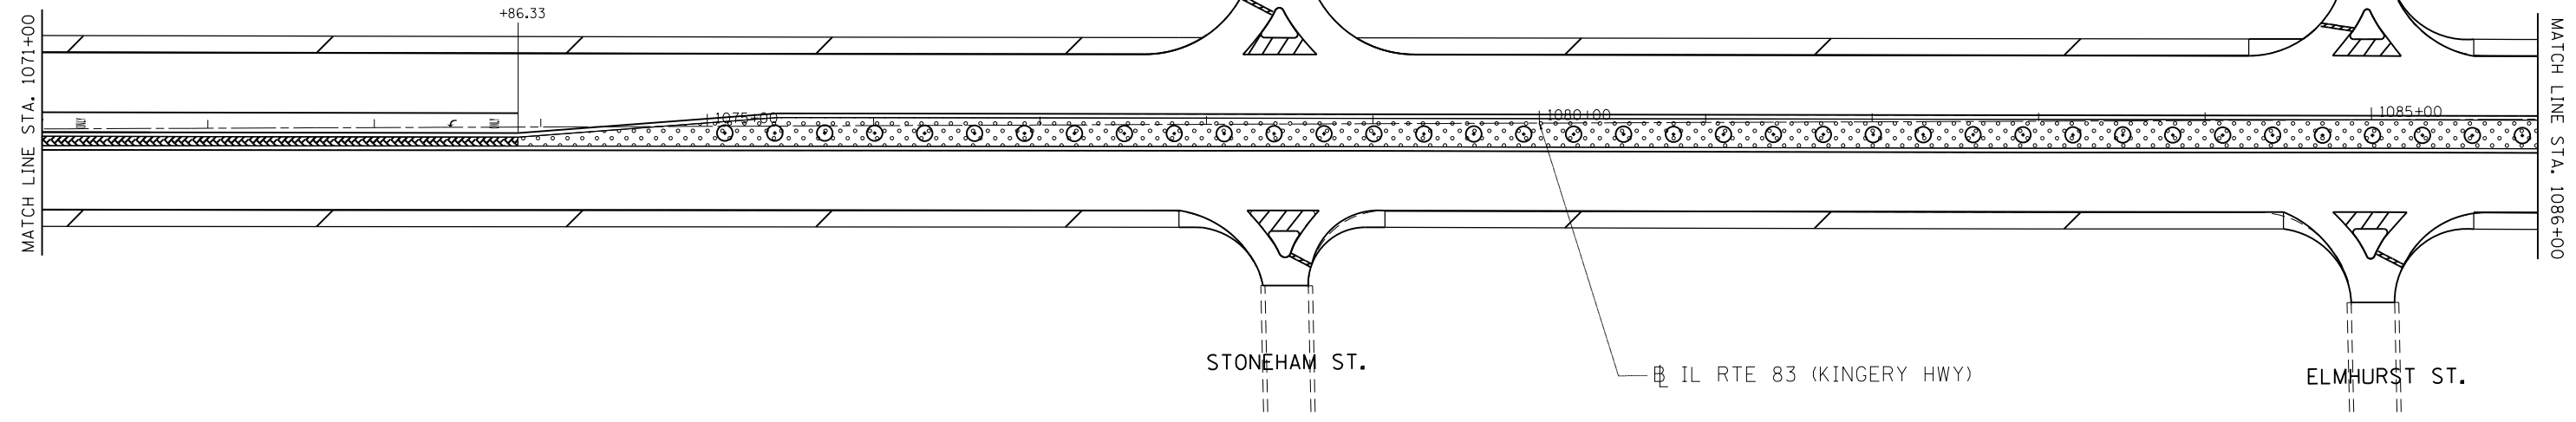

FILE NAME =	USER NAME = ledzmar	DESIGNED -	REVISED - RL 3/15/2013
et:\pw\work\p\id\ledzmar\d0315650\131911-sht-plan.dgn		DRAWN -	REVISED -
		CHECKED -	REVISED -
		DATE -	REVISED -
\$MODELNAME\$	PLOT DATE = 3/15/2013		

**STATE OF ILLINOIS  
DEPARTMENT OF TRANSPORTATION**

**IL ROUTE 83  
IL 19 (IRVING PARK RD) TO IL 72 (OAKTON ST.)  
LANDSCAPING PLANS**

SCALE: SHEET OF SHEETS STA. 1056+00 TO STA. 1086+00

F.A.P. RTE.	SECTION	COUNTY	TOTAL SHEETS	SHEET NO.
344	540R-RS-2	DUPAGE & COOK	49	22
CONTRACT NO. 60N49				
ILLINOIS FED. AID PROJECT				