


END IMPROVEMENT
 RAMP A STA 416+69.15=
 RAMP B STA. 509+32.20

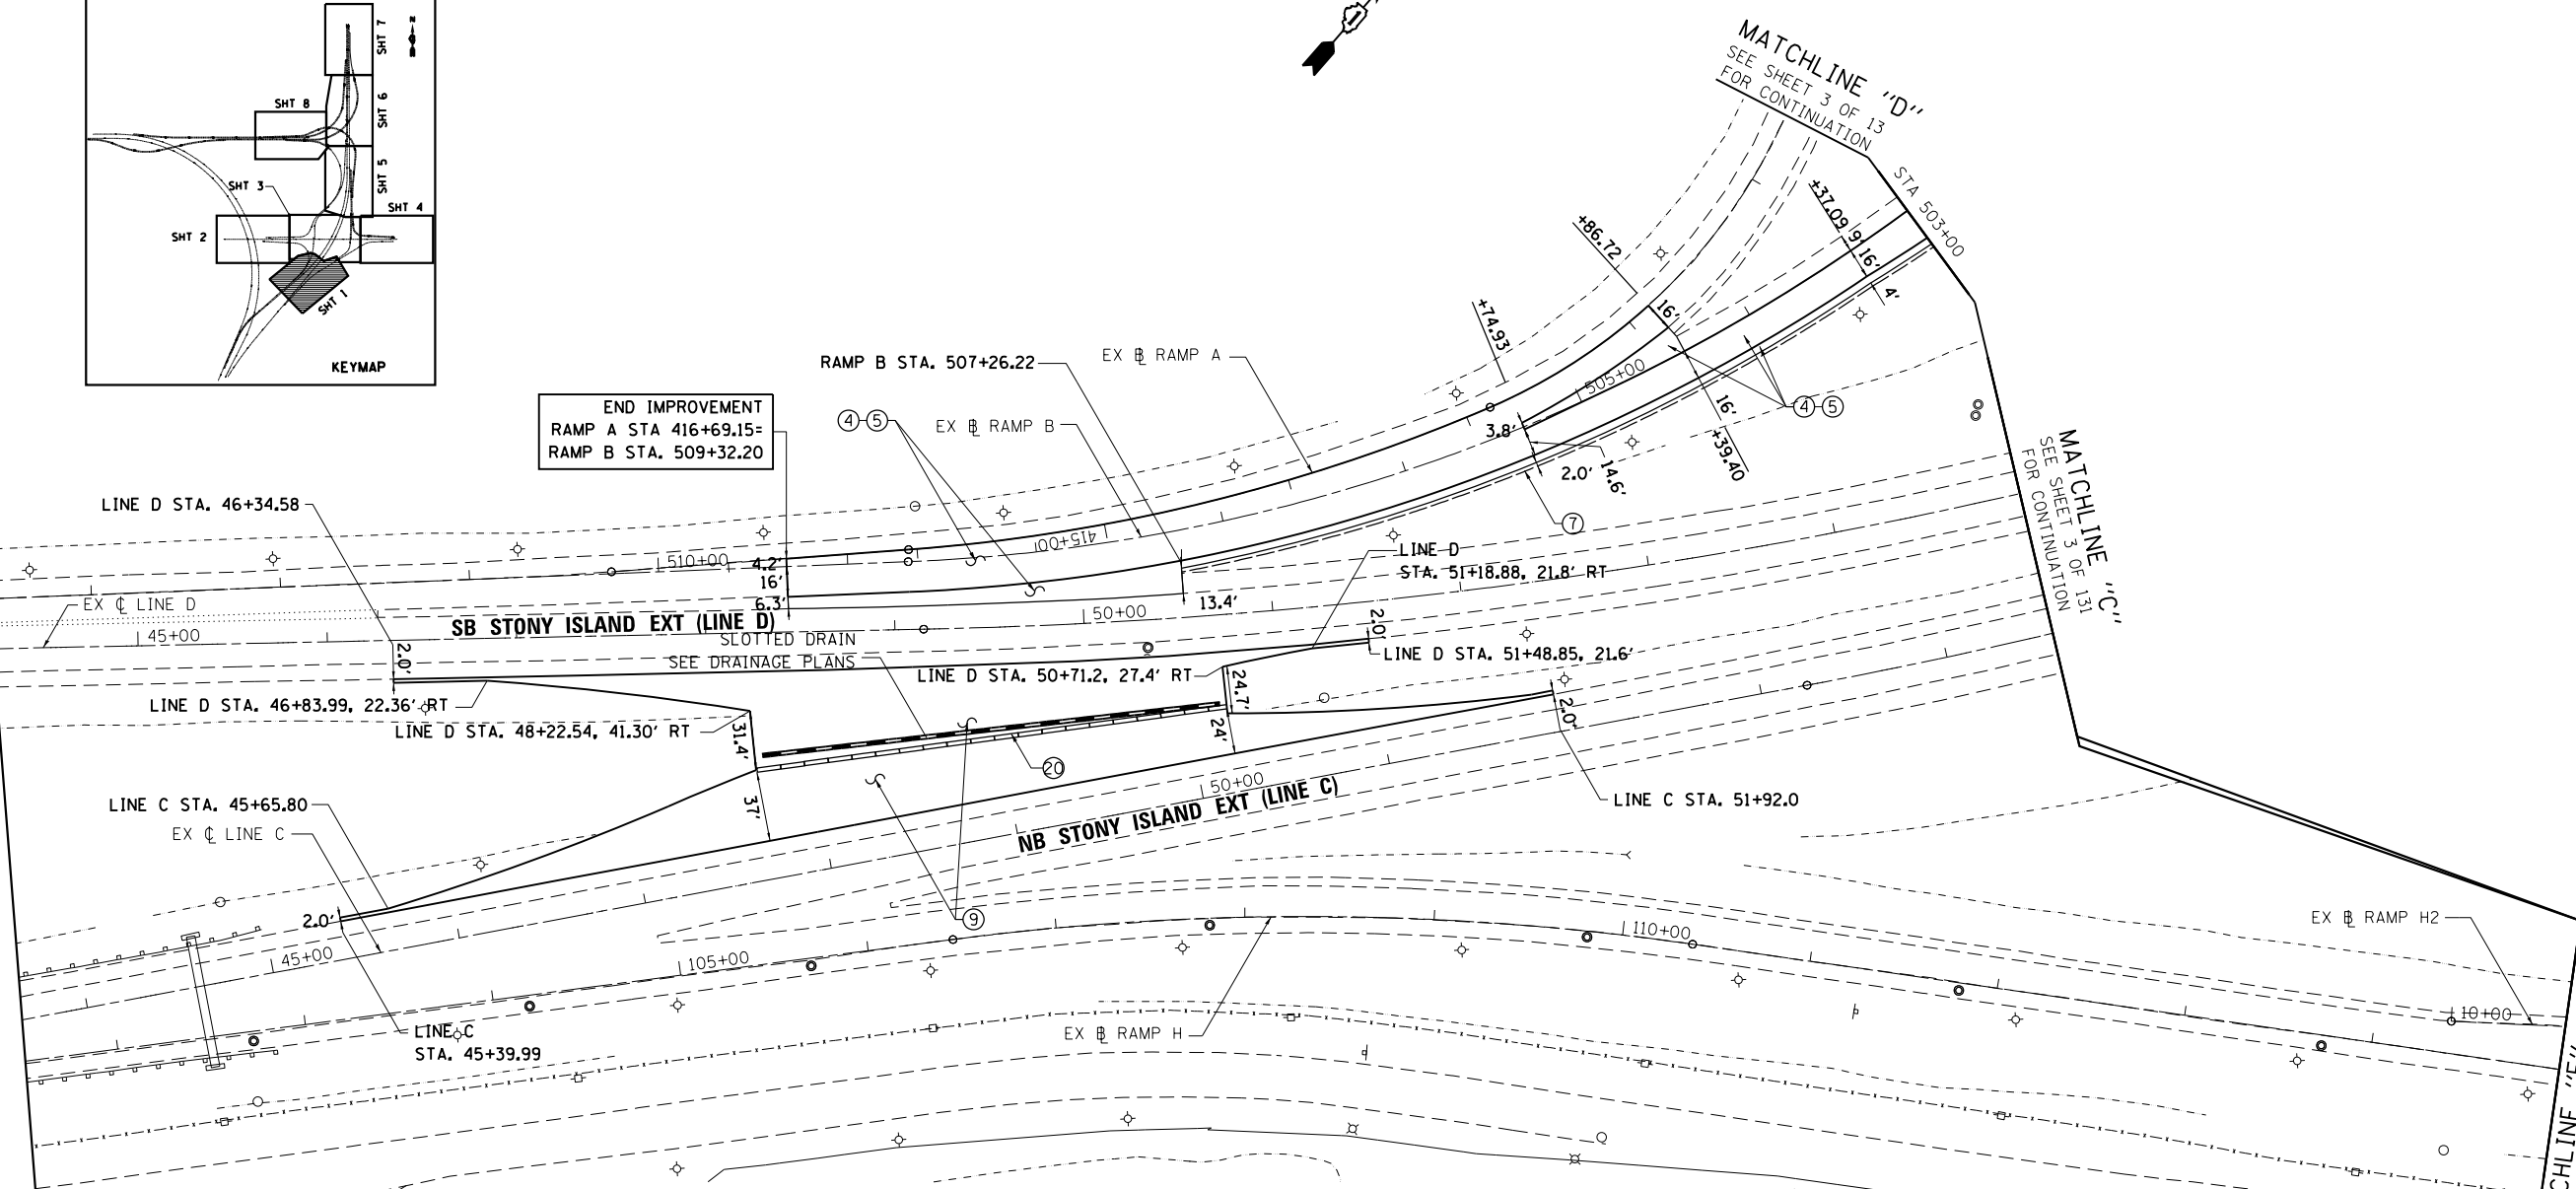


LEGEND

- ① STABILIZED SUBBASE - HOT-MIX ASPHALT, 4 1/2"
- ② AGGREGATE BASE COURSE, TYPE B (6")
- ③ HOT-MIX ASPHALT BASE COURSE, 10 1/4"
- ④ POLYMERIZED LEVELING BINDER (MACHINE METHOD), IL-4.75, N50, 3/4" & VARIES
- ⑤ POLYMERIZED HMA SURFACE COURSE, MIX 'F', N90, 1 3/4"
- ⑥ PCC PAVEMENT, 10 1/4" (JOINTED)
- ⑦ AGGREGATE SHOULDERS, TYPE B 6"
- ⑧ PORTLAND CEMENT CONCRETE SHOULDERS 10 1/4"
- ⑨ TEMPORARY PAVEMENT, (11 1/2")
 - HOT-MIX ASPHALT SURFACE COURSE, MIX 'F', N90, 2"
 - HOT-MIX ASPHALT BINDER COURSE, IL-19.0, N90, 9 1/2"
- ⑩ TEMPORARY PAVEMENT, (10")
 - HOT-MIX ASPHALT SURFACE COURSE, MIX 'D', N70, 2"
 - HOT-MIX ASPHALT BINDER COURSE, IL-19.0, N70, 8"
- ⑪ CLASS SI CONCRETE (OUTLET)
- ⑫ CONCRETE CURB, TYPE B
- ⑬ COMBINATION CONCRETE CURB & GUTTER, TY. B-6.18
- ⑭ CONCRETE MEDIAN SURFACE, 4"
- ⑮ CONCRETE MEDIAN, TY. SB
- ⑯ STEEL PLATE BEAM GUARDRAIL, TY. A, 6FT. POSTS
- ⑰ TRAFFIC BARRIER TERMINAL, TY. 2
- ⑱ TRAFFIC BARRIER TERMINAL, TY. 5
- ⑲ TRAFFIC BARRIER TERMINAL, TY. 6
- ⑳ TEMPORARY CONCRETE BARRIER (INSTALL ONLY)
- ㉑ CHAIN LINK FENCE, 4'
- ㉒ TRAFFIC BARRIER TERMINAL, TY. 1 (SPECIAL) TANGENT

WETLAND BOUNDARY SITE 1

BOWMAN, BARRETT & ASSOCIATES INC.
 CONSULTING ENGINEERS
 Chicago, Illinois
 312.228.0100
 www.bbandainc.com

NOTE: SEE PROPOSED DRAINAGE PLANS FOR PAVEMENT PATCHING LOCATIONS NECESSARY TO INSTALL PROPOSED STORM SEWERS

 

FILE NAME =	USER NAME = default	DESIGNED -	REVISED -	STATE OF ILLINOIS DEPARTMENT OF TRANSPORTATION	PROPOSED PLAN STONY ISLAND EXTENSION			F.A.I. RTE.	SECTION	COUNTY	TOTAL SHEETS	SHEET NO.
#FILE#		DRAWN - JMG	REVISED -		94	2012-060-BR	COOK	285	41			
PLOT SCALE = #SCALE#		CHECKED - RGR	REVISED -		CONTRACT NO. 60V61							
PLOT DATE = 1/4/2013		DATE - 11/08/2012	REVISED -		SCALE: 1"=50'	SHEET NO. 1 OF 13 SHEETS	STA.	TO STA.	ILLINOIS FED. AID PROJECT			

S:\1072-06-CADD\1060V61_Sheets\1060V61-shk-plan-01.dgn