


SEE SHEET 5 OF 13
FOR CONTINUATION
MATCHLINE "F"

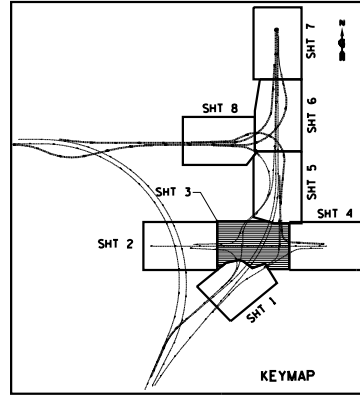


LEGEND

- ① STABILIZED SUBBASE - HOT-MIX ASPHALT, 4 1/2"
- ② AGGREGATE BASE COURSE, TYPE B (6")
- ③ HOT-MIX ASPHALT BASE COURSE, 10 1/4"
- ④ POLYMERIZED LEVELING BINDER (MACHINE METHOD), IL-4.75, N50, 3/4" & VARIES
- ⑤ POLYMERIZED HMA SURFACE COURSE, MIX 'F', N90, 1 3/4"
- ⑥ PCC PAVEMENT, 10 1/4" (JOINTED)
- ⑦ AGGREGATE SHOULDERS, TYPE B 6"
- ⑧ PORTLAND CEMENT CONCRETE SHOULDERS 10 1/4"
- ⑨ TEMPORARY PAVEMENT, (11 1/2")
- HOT-MIX ASPHALT SURFACE COURSE, MIX 'F', N90, 2"
- HOT-MIX ASPHALT BINDER COURSE, IL-19.0, N90, 9 1/2"
- ⑩ TEMPORARY PAVEMENT, (10")
- HOT-MIX ASPHALT SURFACE COURSE, MIX 'D', N70, 2"
- HOT-MIX ASPHALT BINDER COURSE, IL-19.0, N70, 8"
- ⑪ CLASS SI CONCRETE (OUTLET)
- ⑫ CONCRETE CURB, TYPE B
- ⑬ COMBINATION CONCRETE CURB & GUTTER, TY. B-6.18
- ⑭ CONCRETE MEDIAN SURFACE, 4"
- ⑮ CONCRETE MEDIAN, TY. SB
- ⑯ STEEL PLATE BEAM GUARDRAIL, TY. A, 6FT. POSTS
- ⑰ TRAFFIC BARRIER TERMINAL, TY. 2
- ⑱ TRAFFIC BARRIER TERMINAL, TY. 5
- ⑲ TRAFFIC BARRIER TERMINAL, TY. 6
- ⑳ TEMPORARY CONCRETE BARRIER (INSTALL ONLY)
- ㉑ CHAIN LINK FENCE, 4'
- ㉒ TRAFFIC BARRIER TERMINAL, TY. 1 (SPECIAL) TANGENT



MATCHLINE "P"
SEE SHEET 2 OF 13
FOR CONTINUATION


MATCHLINE "Q"
SEE SHEET 4 OF 13
FOR CONTINUATION

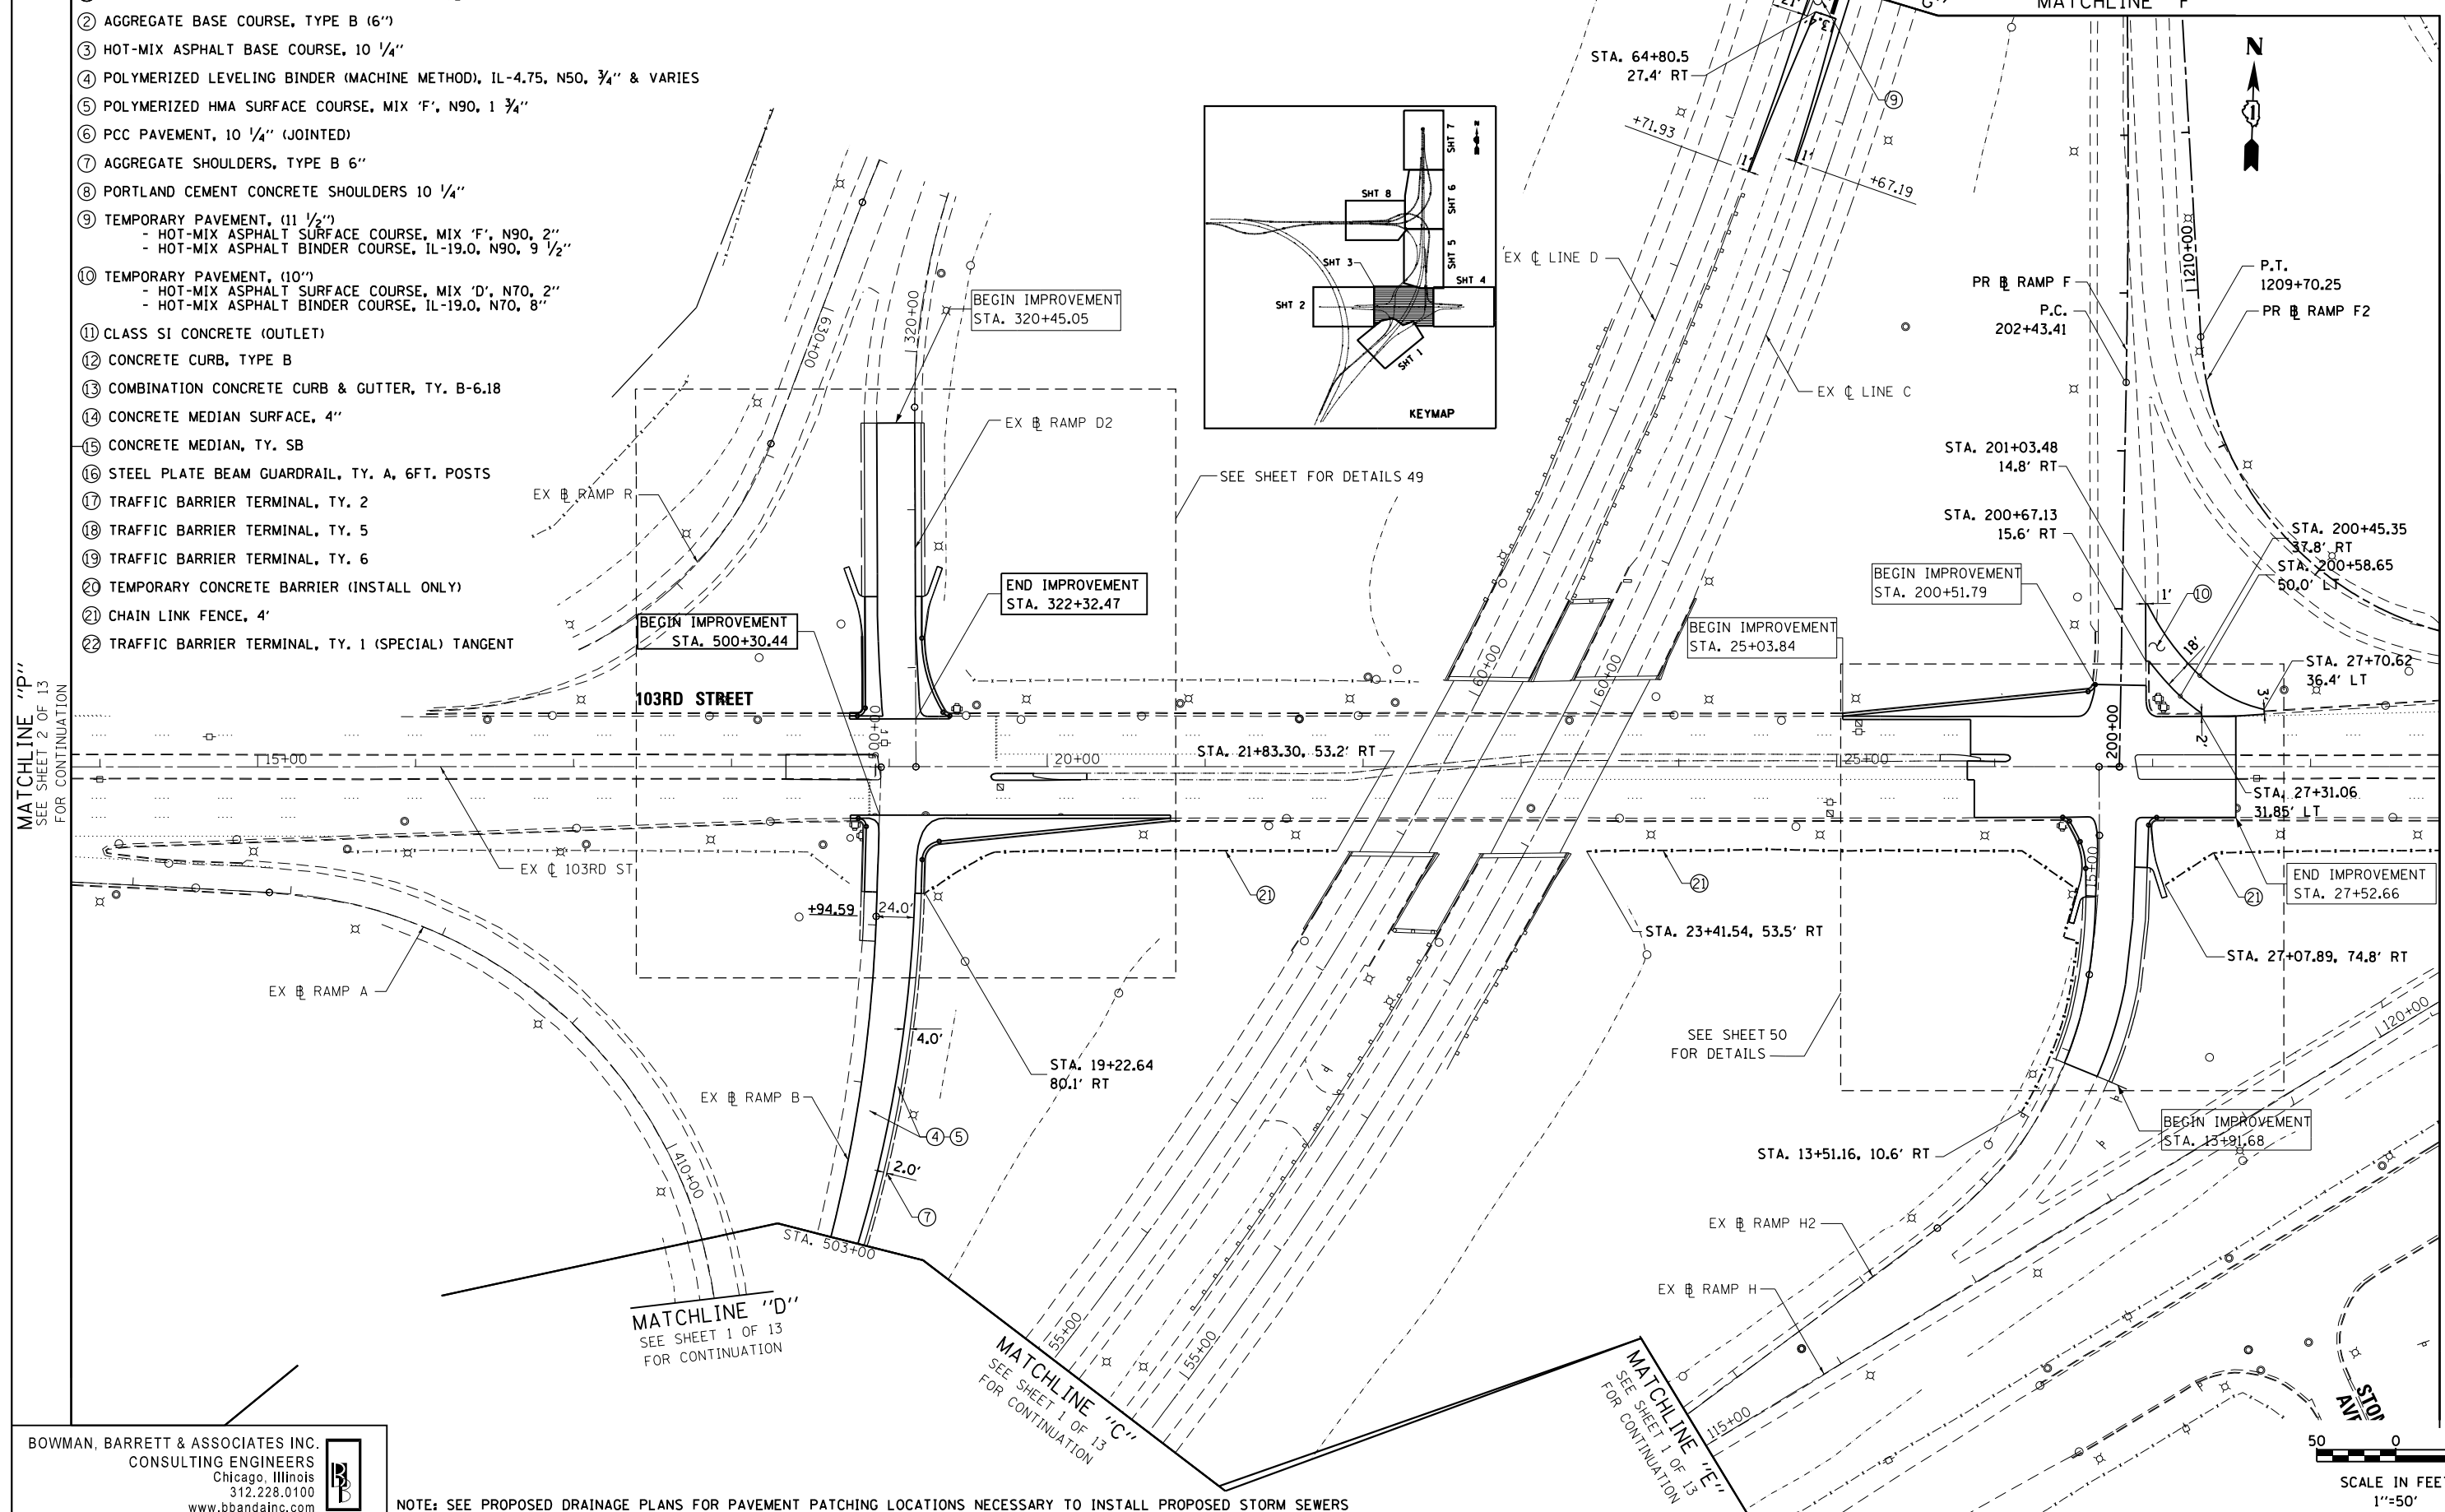

BOWMAN, BARRETT & ASSOCIATES INC.
CONSULTING ENGINEERS
Chicago, Illinois
312.228.0100
www.bbandainc.com



NOTE: SEE PROPOSED DRAINAGE PLANS FOR PAVEMENT PATCHING LOCATIONS NECESSARY TO INSTALL PROPOSED STORM SEWERS

 

FILE NAME = #FILE#	USER NAME = default	DESIGNED -	REVISED -	STATE OF ILLINOIS DEPARTMENT OF TRANSPORTATION	PROPOSED PLAN 103RD STREET	F.A.I. RTE. 94	SECTION 2012-060-BR	COUNTY COOK	TOTAL SHEETS 285	SHEET NO. 43
	PLOT SCALE = #SCALE#	DRAWN - JMG	REVISED -							
	PLOT DATE = 1/4/2013	CHECKED - RGR	REVISED -		SCALE: 1"=50'	SHEET NO. 3 OF 13 SHEETS	STA. TO STA.			
		DATE - 11/08/2012	REVISED -							CONTRACT NO. 60V61
										ILLINOIS FED. AID PROJECT

S:\1072-06-CADD\1060\103RD\103RD\103RD.dgn