


LEGEND

- MULCH, METHOD 2
- TEMPORARY EROSION CONTROL SEEDING
- TEMPORARY DITCH CHECK
- PERIMETER EROSION BARRIER
- PERIMETER EROSION BARRIER, SPECIAL
- INLET FILTERS
- STONE RIP RAP, CLASS A1
- FILTER FABRIC
- TEMPORARY FENCE

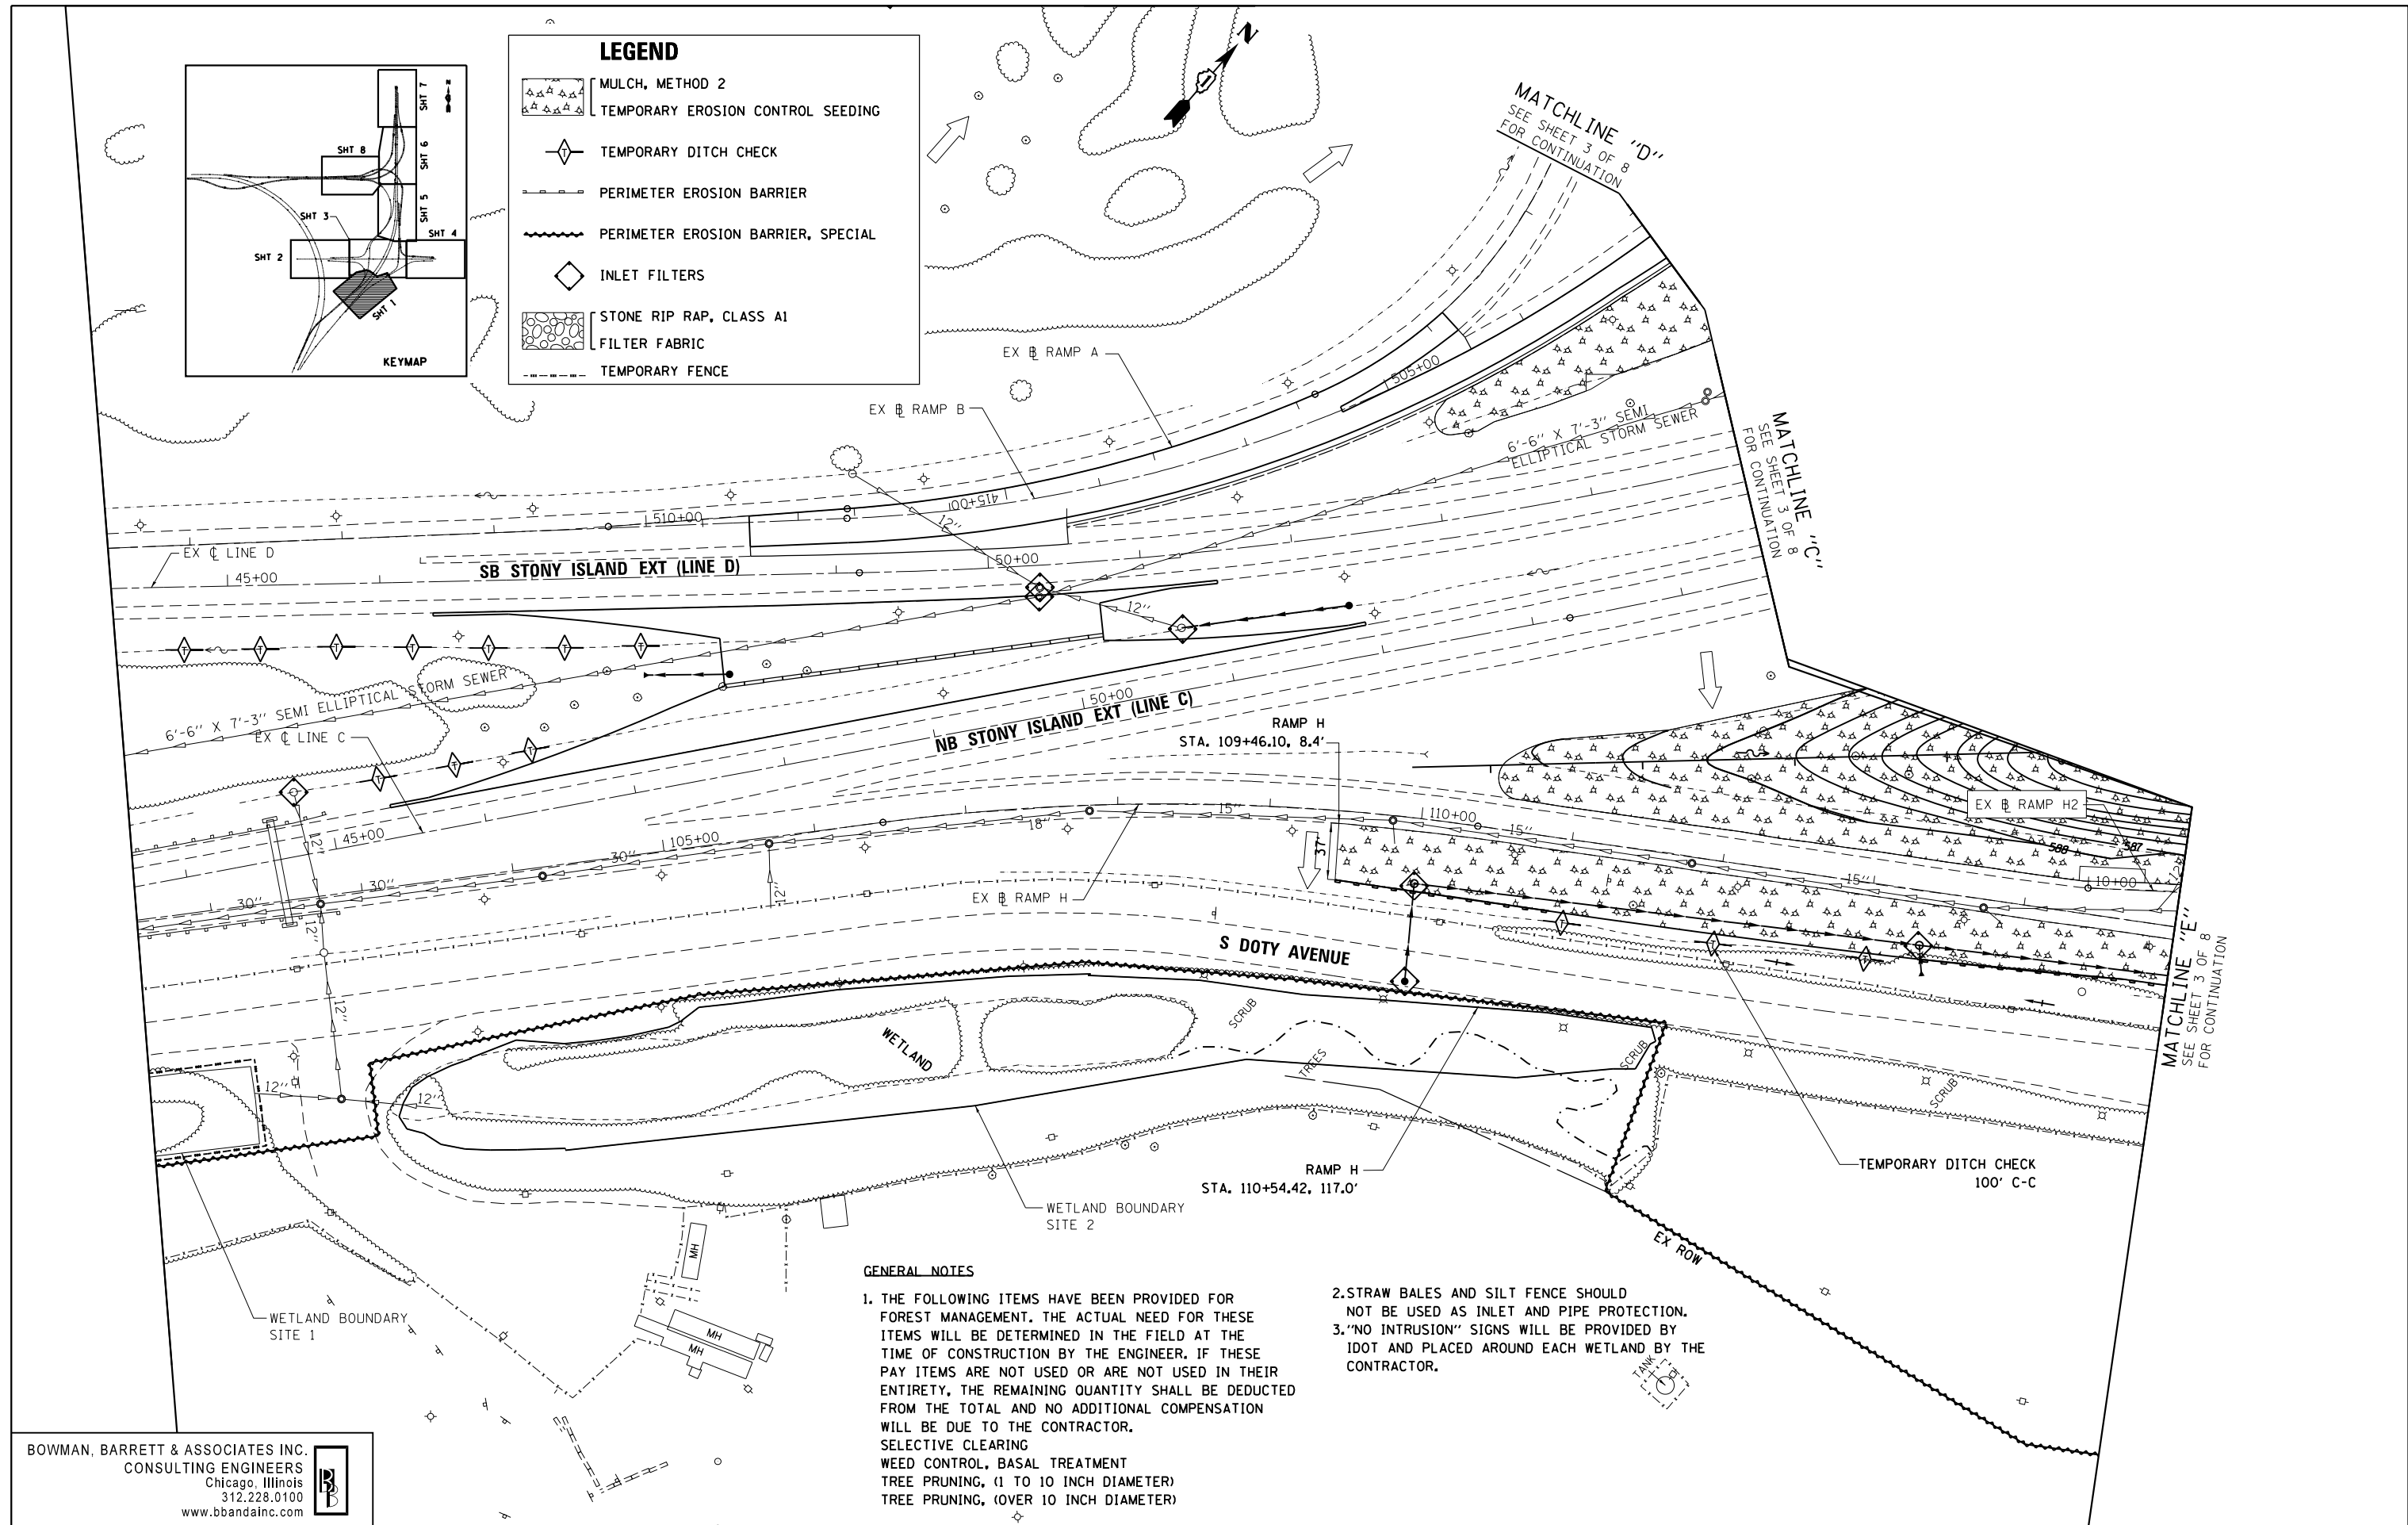

GENERAL NOTES

1. THE FOLLOWING ITEMS HAVE BEEN PROVIDED FOR FOREST MANAGEMENT. THE ACTUAL NEED FOR THESE ITEMS WILL BE DETERMINED IN THE FIELD AT THE TIME OF CONSTRUCTION BY THE ENGINEER. IF THESE PAY ITEMS ARE NOT USED OR ARE NOT USED IN THEIR ENTIRETY, THE REMAINING QUANTITY SHALL BE DEDUCTED FROM THE TOTAL AND NO ADDITIONAL COMPENSATION WILL BE DUE TO THE CONTRACTOR.
 SELECTIVE CLEARING
 WEED CONTROL, BASAL TREATMENT
 TREE PRUNING, (1 TO 10 INCH DIAMETER)
 TREE PRUNING, (OVER 10 INCH DIAMETER)
2. STRAW BALES AND SILT FENCE SHOULD NOT BE USED AS INLET AND PIPE PROTECTION.
3. "NO INTRUSION" SIGNS WILL BE PROVIDED BY IDOT AND PLACED AROUND EACH WETLAND BY THE CONTRACTOR.

BOWMAN, BARRETT & ASSOCIATES INC.
 CONSULTING ENGINEERS
 Chicago, Illinois
 312.228.0100
 www.bbandainc.com

FILE NAME =	USER NAME = default	DESIGNED -	PTG	REVISED -	
#FILE#		DRAWN -	PTG	REVISED -	
	PLOT SCALE = #SCALE#	CHECKED -	RGR	REVISED -	
	PLOT DATE = 1/4/2013	DATE -	11/08/2012	REVISED -	

**STATE OF ILLINOIS
 DEPARTMENT OF TRANSPORTATION**

**EROSION CONTROL PLAN
 STONY ISLAND EXTENSION**

SCALE: 1"=50' SHEET NO. 1 OF 8 SHEETS STA. TO STA.

F.A.I. RTE.	SECTION	COUNTY	TOTAL SHEETS	SHEET NO.
94	2012-060-BR	COOK	285	67
CONTRACT NO. 60V61			ILLINOIS FED. AID PROJECT	

S:\1072-06-CADD\1068\061_Sheets\1068\061-sh1-er-0601.dgn