



SEE SHEET 5 OF 81  
FOR CONTINUATION  
MATCHLINE "F"

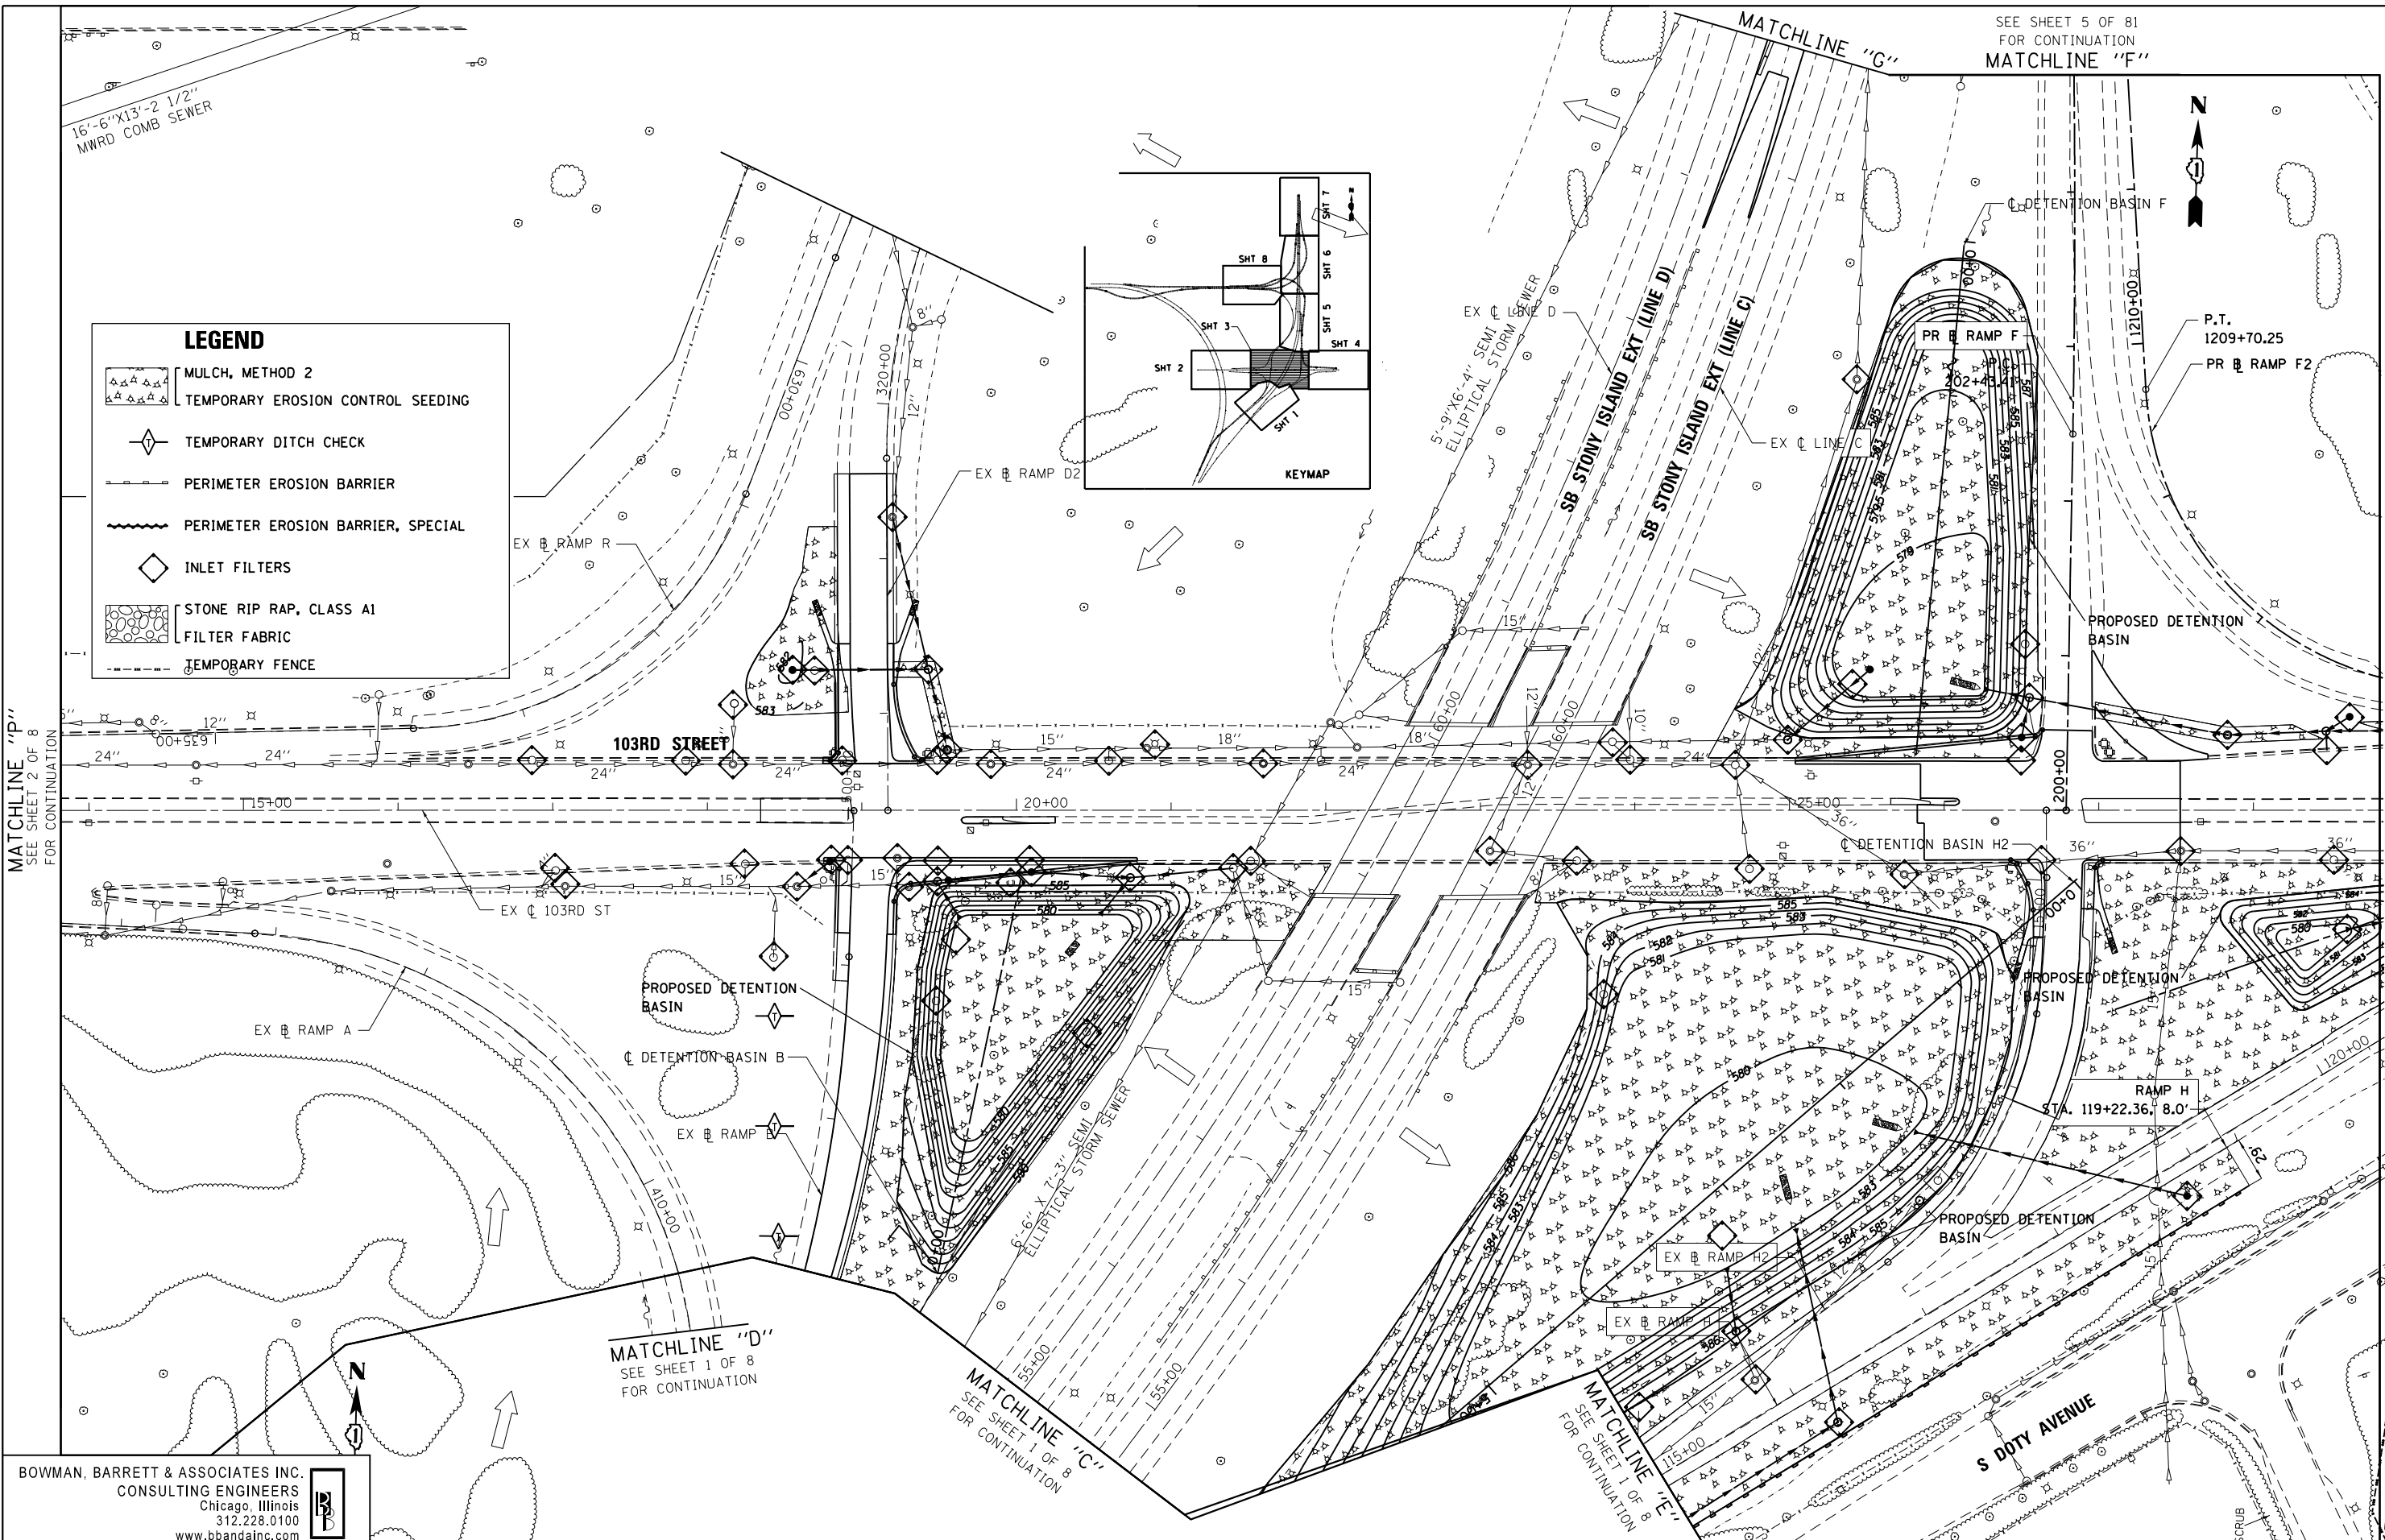

**LEGEND**

	MULCH, METHOD 2
	TEMPORARY EROSION CONTROL SEEDING
	TEMPORARY DITCH CHECK
	PERIMETER EROSION BARRIER
	PERIMETER EROSION BARRIER, SPECIAL
	INLET FILTERS
	STONE RIP RAP, CLASS A1
	FILTER FABRIC
	TEMPORARY FENCE

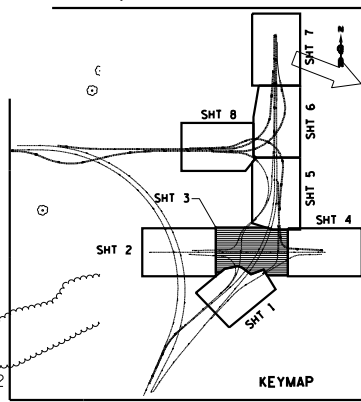

BOWMAN, BARRETT & ASSOCIATES INC.  
CONSULTING ENGINEERS  
Chicago, Illinois  
312.228.0100  
www.bbandainc.com

FILE NAME =	USER NAME = default	DESIGNED -	PTG	REVISED -	
#FILE#		DRAWN -	PTG	REVISED -	
	PLOT SCALE = #SCALE#	CHECKED -	RGR	REVISED -	
	PLOT DATE = 1/4/2013	DATE -	11/08/2012	REVISED -	

**STATE OF ILLINOIS  
DEPARTMENT OF TRANSPORTATION**

<b>EROSION CONTROL PLAN</b>	
<b>103RD STREET</b>	
SCALE: 1"=50'	SHEET NO. 3 OF 8 SHEETS STA. TO STA.

F.A.I. RTE.	SECTION	COUNTY	TOTAL SHEETS	SHEET NO.
94	2012-060-BR	COOK	285	69
CONTRACT NO. 60V61			ILLINOIS FED. AID PROJECT	

S:\1072-05-CADD\1060\61\_Sheets\1060\61-ark-er060.dgn