
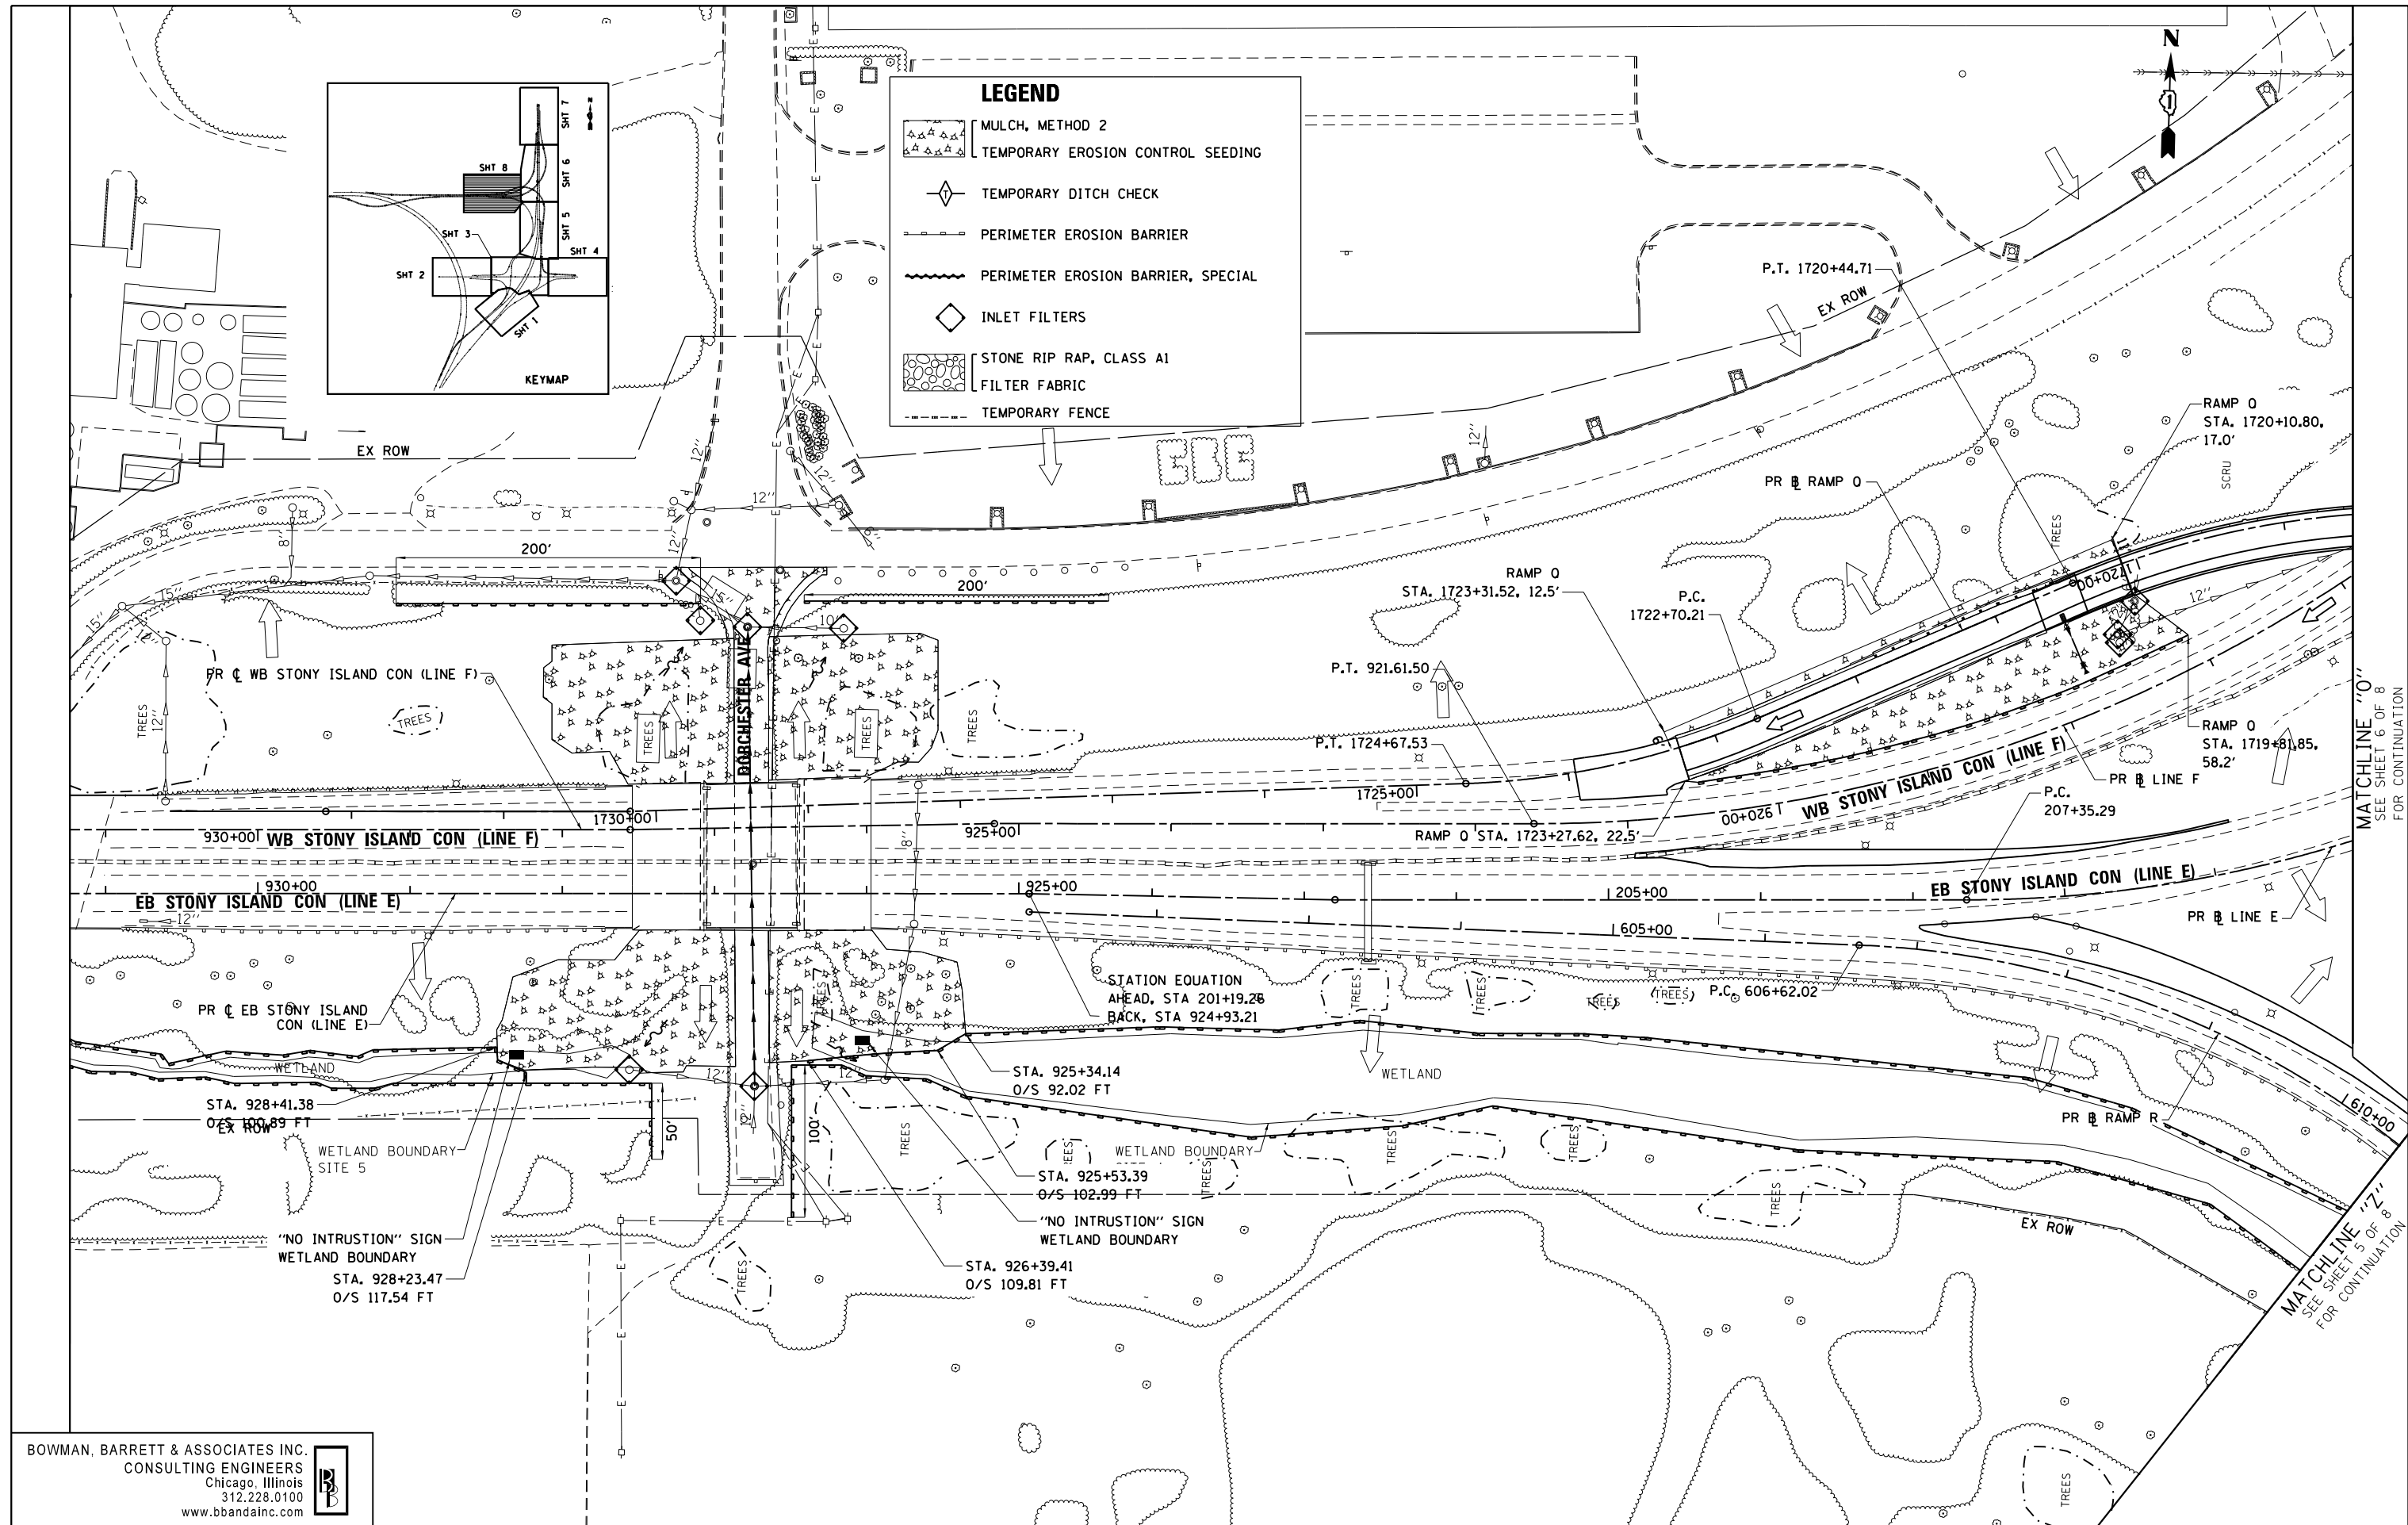


LEGEND

- MULCH, METHOD 2
- TEMPORARY EROSION CONTROL SEEDING
- TEMPORARY DITCH CHECK
- PERIMETER EROSION BARRIER
- PERIMETER EROSION BARRIER, SPECIAL
- INLET FILTERS
- STONE RIP RAP, CLASS A1
- FILTER FABRIC
- TEMPORARY FENCE

 

MATCHLINE "0"
SEE SHEET 6 OF 8
FOR CONTINUATION

MATCHLINE "Z"
SEE SHEET 5 OF 8
FOR CONTINUATION

BOWMAN, BARRETT & ASSOCIATES INC.
CONSULTING ENGINEERS
Chicago, Illinois
312.228.0100
www.bbandainc.com

FILE NAME =	USER NAME = default	DESIGNED -	PTG	REVISED -	
#FILE#		DRAWN -	PTG	REVISED -	
	PLOT SCALE = #SCALE#	CHECKED -	RGR	REVISED -	
	PLOT DATE = 12/7/2012	DATE -	11/08/2012	REVISED -	

STATE OF ILLINOIS
DEPARTMENT OF TRANSPORTATION

EROSION CONTROL PLAN
STONY ISLAND CONNECTOR

SCALE: 1"=50' SHEET NO. 8 OF 8 SHEETS STA. TO STA.

F.A.I. RTE.	SECTION	COUNTY	TOTAL SHEETS	SHEET NO.
94	2012-060-BR	COOK	285	74
CONTRACT NO. 60V61			ILLINOIS FED. AID PROJECT	

S:\1072-05-CADD\1060\61_Sheets\1060\61-akt-er0808.dgn