


LEGEND:


- ◻ EXISTING INLET
- EXISTING CATCH BASIN
- ⊙ EXISTING MANHOLE
- ▽ EXISTING END SECTION
- ▶ EXISTING STORM SEWER
- - -▶ EXISTING SANITARY SEWER
- - -▶ EXISTING COMBINED SEWER
- ▬ STORM SEWER REMOVAL
- ▬▬ STORM SEWER TO BE FILLED
- ~ EXISTING DITCH
- ⌒ EXISTING HEADWALL
- ⊥ EXISTING SWALE
- ⇨ EXISTING SHEET FLOW
- ➔ EXISTING OUTLET
- ↪ EXISTING OVERFLOW
- ◻ R STRUCTURE TO BE REMOVED
- ◻ F STRUCTURE TO BE FILLED
- ◻ C STRUCTURE TO BE CLEANED
- ◻ A FRAME AND GRATE TO BE ADJUSTED
- ◻ REC STRUCTURE TO BE RECONSTRUCTED
- CT-XX CLEAN AND TELEVISION PIPE NO.

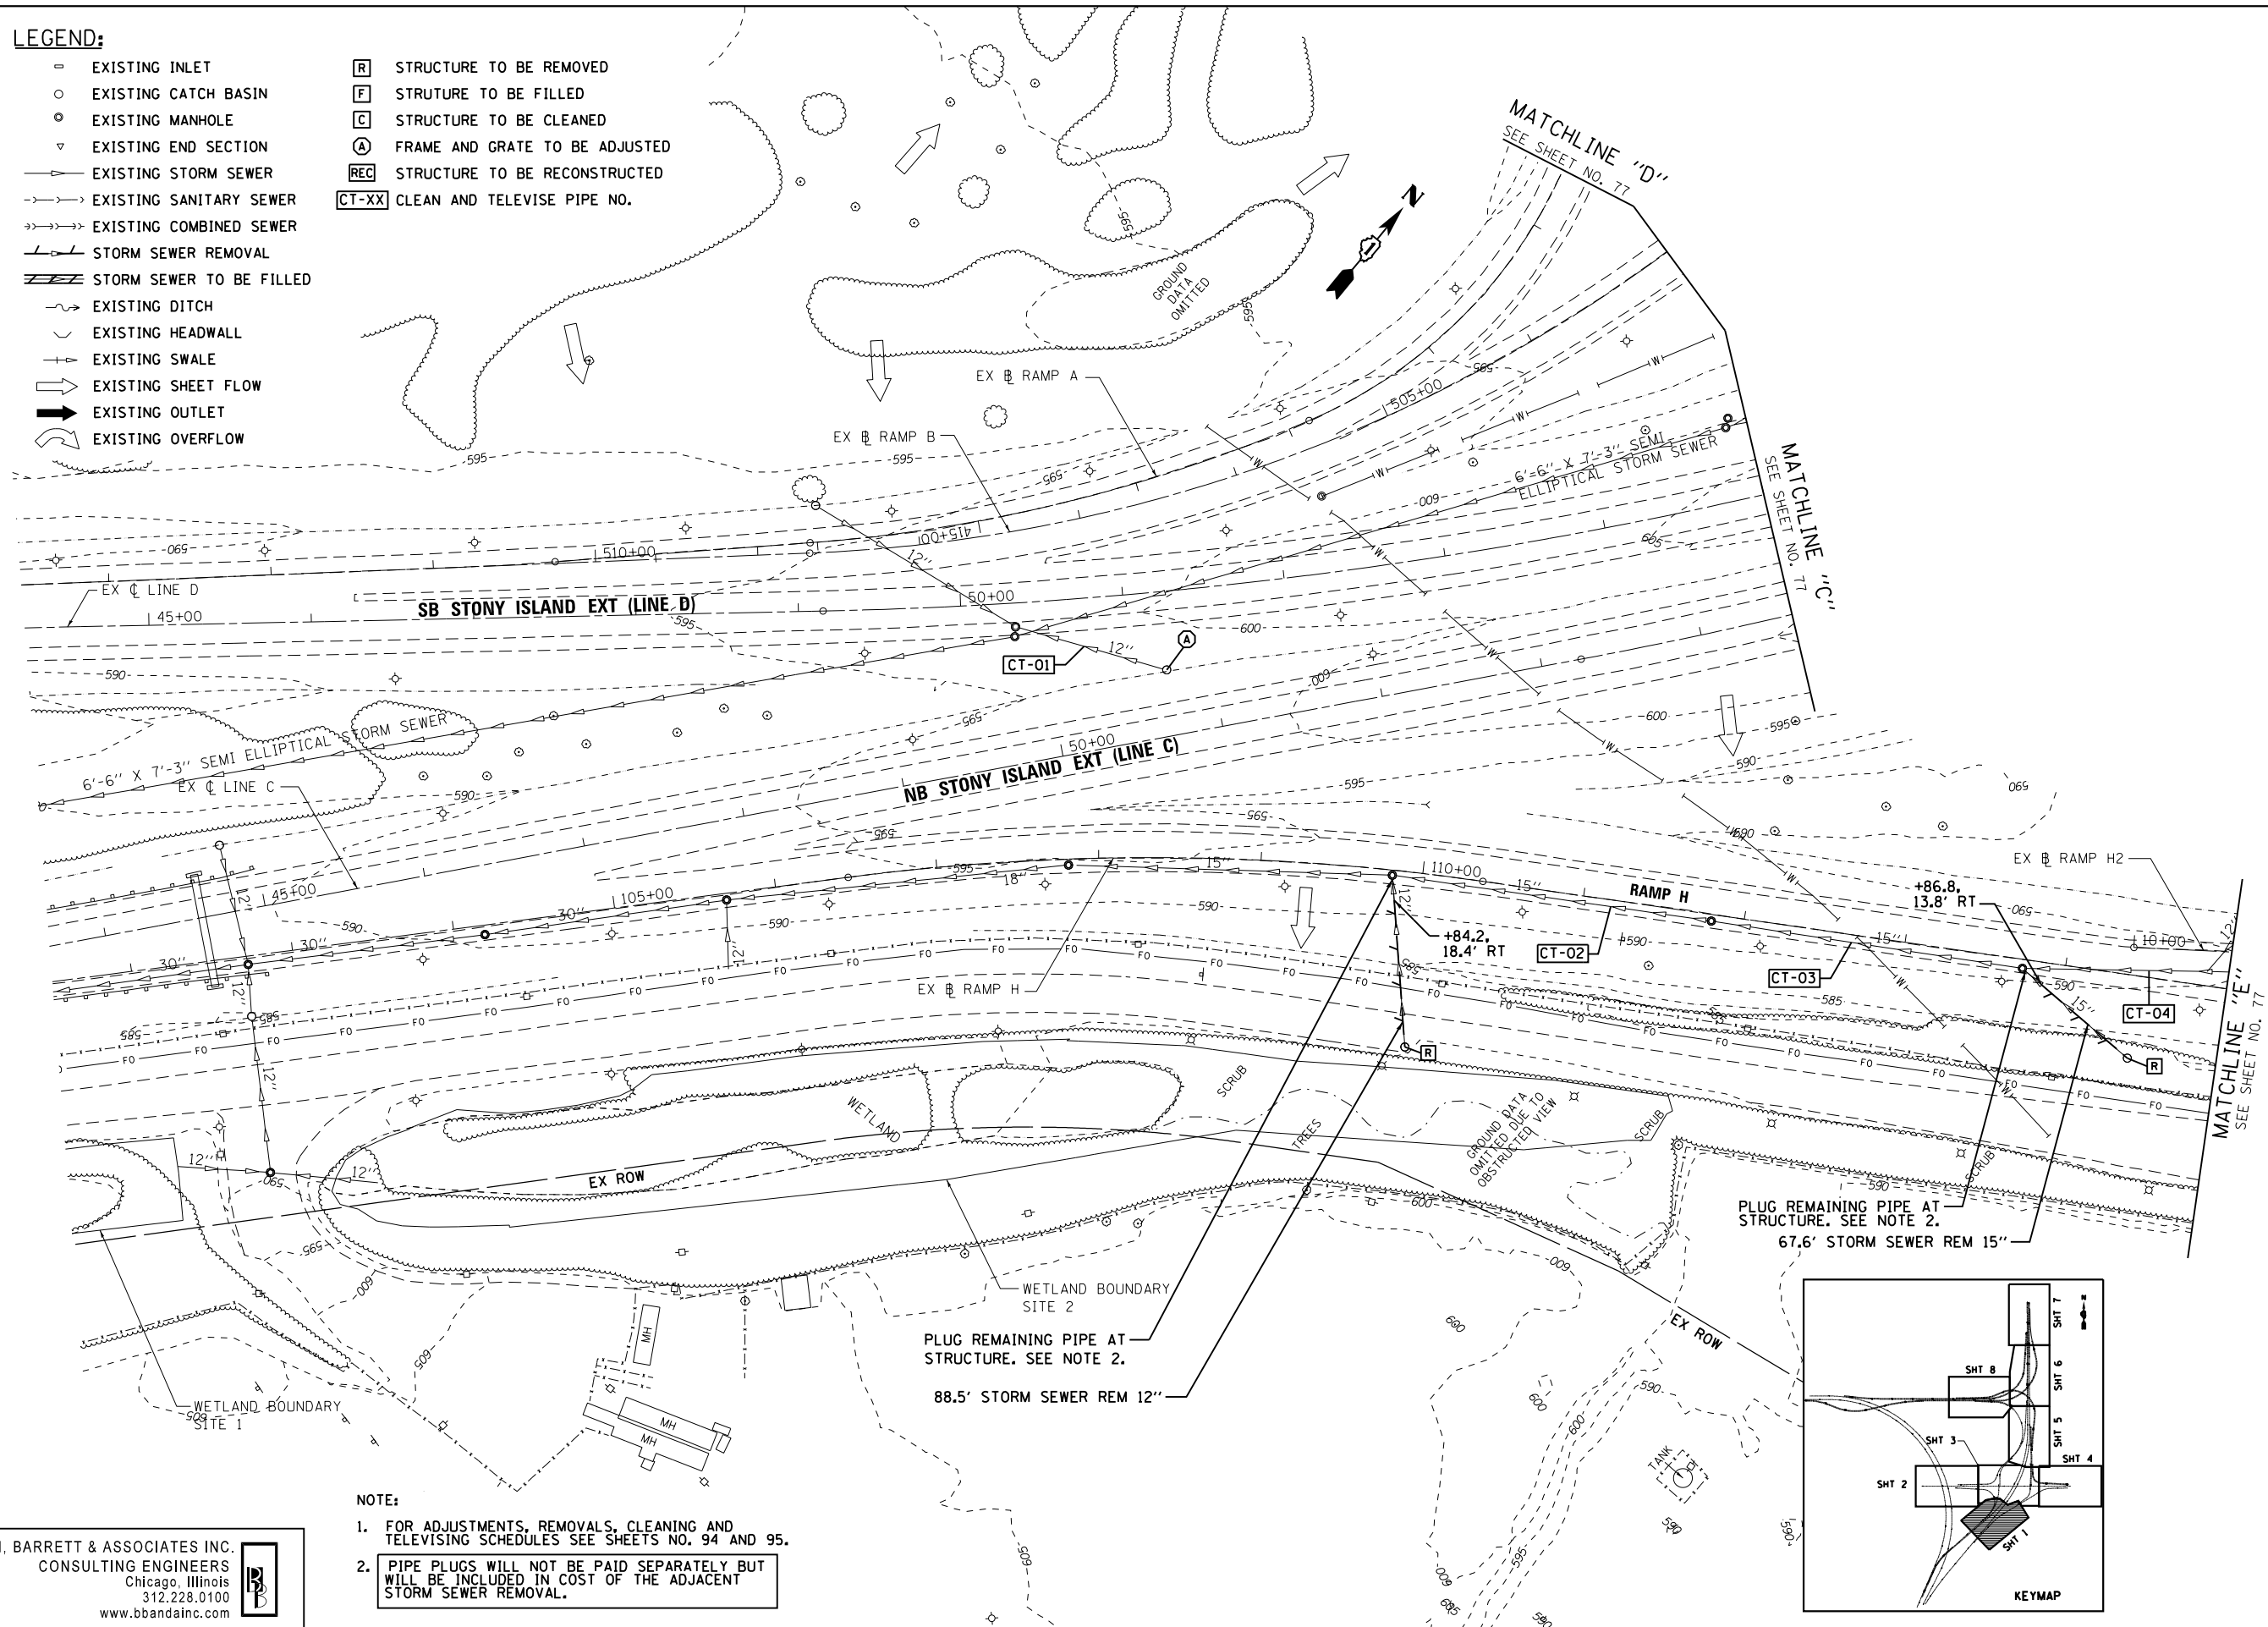

- NOTE:**
- FOR ADJUSTMENTS, REMOVALS, CLEANING AND TELEVISION SCHEDULES SEE SHEETS NO. 94 AND 95.
 - PIPE PLUGS WILL NOT BE PAID SEPARATELY BUT WILL BE INCLUDED IN COST OF THE ADJACENT STORM SEWER REMOVAL.

PLUG REMAINING PIPE AT STRUCTURE. SEE NOTE 2.
67.6' STORM SEWER REM 15"

PLUG REMAINING PIPE AT STRUCTURE. SEE NOTE 2.
88.5' STORM SEWER REM 12"

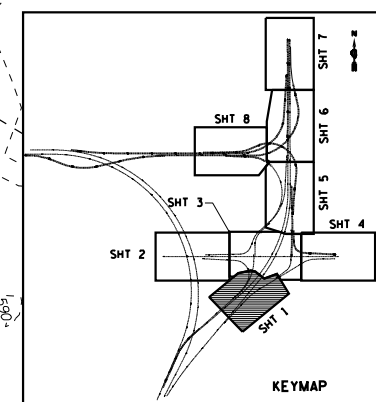

BOWMAN, BARRETT & ASSOCIATES INC.
CONSULTING ENGINEERS
Chicago, Illinois
312.228.0100
www.bbandainc.com

USER NAME = default	DESIGNED - JAM	REVISED -
PLOT SCALE = #SCALE#	DRAWN - JAM	REVISED -
PLOT DATE = 12/7/2012	CHECKED - RGR	REVISED -
	DATE - 11/08/2012	REVISED -

**STATE OF ILLINOIS
DEPARTMENT OF TRANSPORTATION**

**EXISTING DRAINAGE PLAN
STONY ISLAND EXTENSION**

SCALE: 1"=50' SHEET NO. 1 OF 8 SHEETS STA. TO STA.

F.A.I. RTE.	SECTION	COUNTY	TOTAL SHEETS	SHEET NO.
94	2012-060-BR	COOK	285	75
CONTRACT NO. 60V61				
ILLINOIS FED. AID PROJECT				

S:\1072-06-CADD\1060V61_Sheets\1060V61-akt-exwt.dwg