
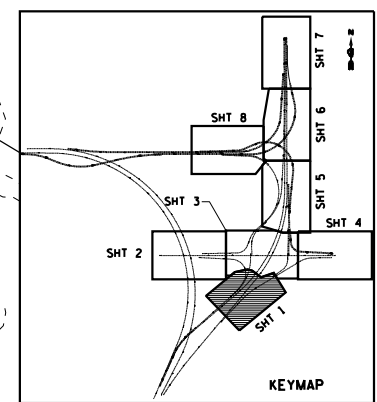


**LEGEND:**

- |   |  |        |   |
|---|--|--------|---|
| — | EXISTING INLET                                 | —      | PROPOSED INLET                          |
| ○ | EXISTING CATCH BASIN                           | ●      | PROPOSED CATCH BASIN                    |
| ⊙ | EXISTING MANHOLE                               | ⊙      | PROPOSED MANHOLE                        |
| ▽ | EXISTING END SECTION                           | ▽      | PROPOSED END SECTION                    |
| — | EXISTING STORM SEWER                           | —      | PROPOSED STORM SEWER                    |
| — | EXISTING SANITARY SEWER                        | —      | PROPOSED DITCH                          |
| — | EXISTING COMBINED SEWER                        | —      | PROPOSED SWALE                          |
| — | EXISTING DITCH                                 | AGG    | PROPOSED AGGREGATE SHOULDERS, TYPE B 6" |
| — | EXISTING HEADWALL                              | △      | PROPOSED STRUCTURE NO.                  |
| — | EXISTING SWALE                                 | ⊙      | PROPOSED STORM SEWER NO.                |
| → | EXISTING SHEET FLOW                            | X-X-XX | PROPOSED PAVEMENT PATCH NO.             |
| → | EXISTING OUTLET                                | —      | THICKNESS                               |
| → | EXISTING OVERFLOW                              | —      | TYPE                                    |
| — | HMA SHOULDER REMOVAL AND REPLACEMENT (SPECIAL) | —      | CLASS                                   |

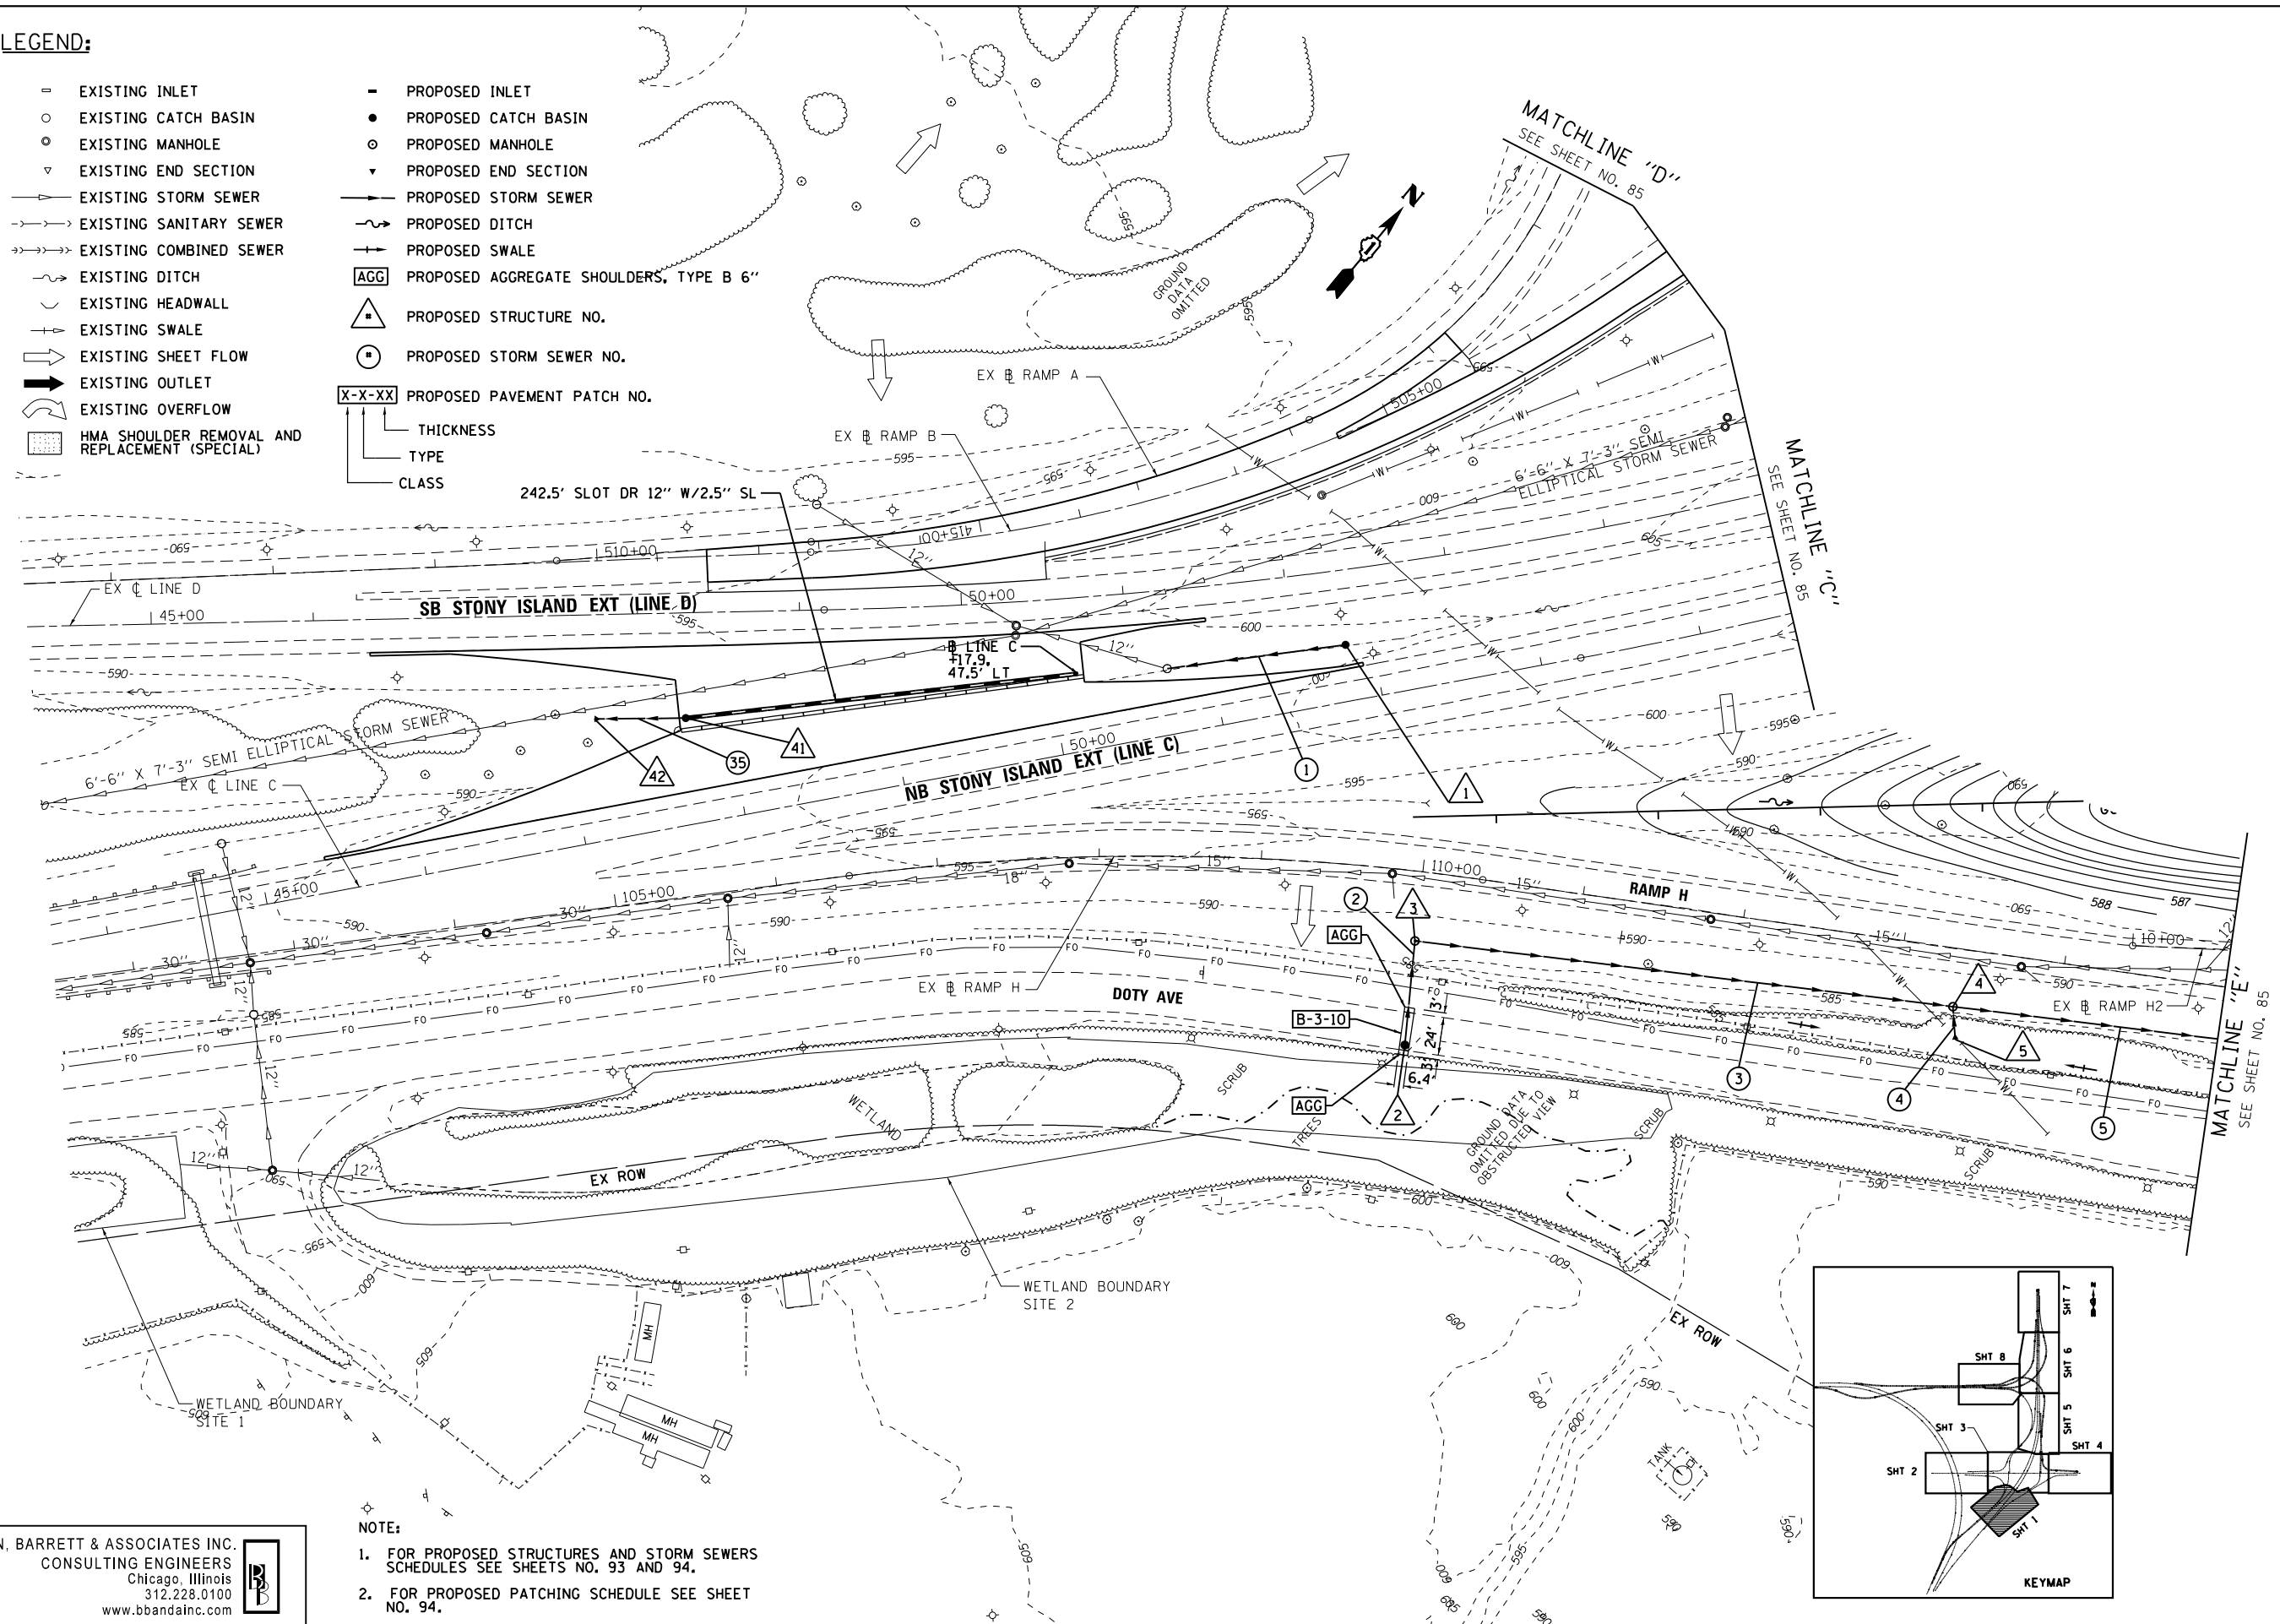

- NOTE:**
- FOR PROPOSED STRUCTURES AND STORM SEWERS SCHEDULES SEE SHEETS NO. 93 AND 94.
  - FOR PROPOSED PATCHING SCHEDULE SEE SHEET NO. 94.

BOWMAN, BARRETT & ASSOCIATES INC.  
 CONSULTING ENGINEERS  
 Chicago, Illinois  
 312.228.0100  
 www.bbandainc.com

FILE NAME =	USER NAME = default	DESIGNED - JAM	REVISED -	<b>STATE OF ILLINOIS DEPARTMENT OF TRANSPORTATION</b>	<b>PROPOSED DRAINAGE PLAN STONY ISLAND EXTENSION</b>		F.A.I. RTE. =	SECTION	COUNTY	TOTAL SHEETS	SHEET NO.
#FILE#	PLOT SCALE = #SCALE#	DRAWN - JAM	REVISED -				94	2012-060-BR	COOK	285	83
	PLOT DATE = 12/7/2012	CHECKED - RGR	REVISED -				CONTRACT NO. 60V61			ILLINOIS FED. AID PROJECT	
		DATE - 11/08/2012	REVISED -				SCALE: 1"=50'	SHEET NO. 1 OF 8 SHEETS	STA. TO STA.		

S:\1072-06-CADD\1060V61\_Sheets\1060V61-sh1-prp.dwg