


**LEGEND**

	TOPSOIL FURNISH & PLACE, 4"
	SEEDING, CLASS 2A
	EROSION CONTROL BLANKET
	TOPSOIL FURNISH & PLACE, 4"
	SEEDING, CLASS 4
	EROSION CONTROL BLANKET

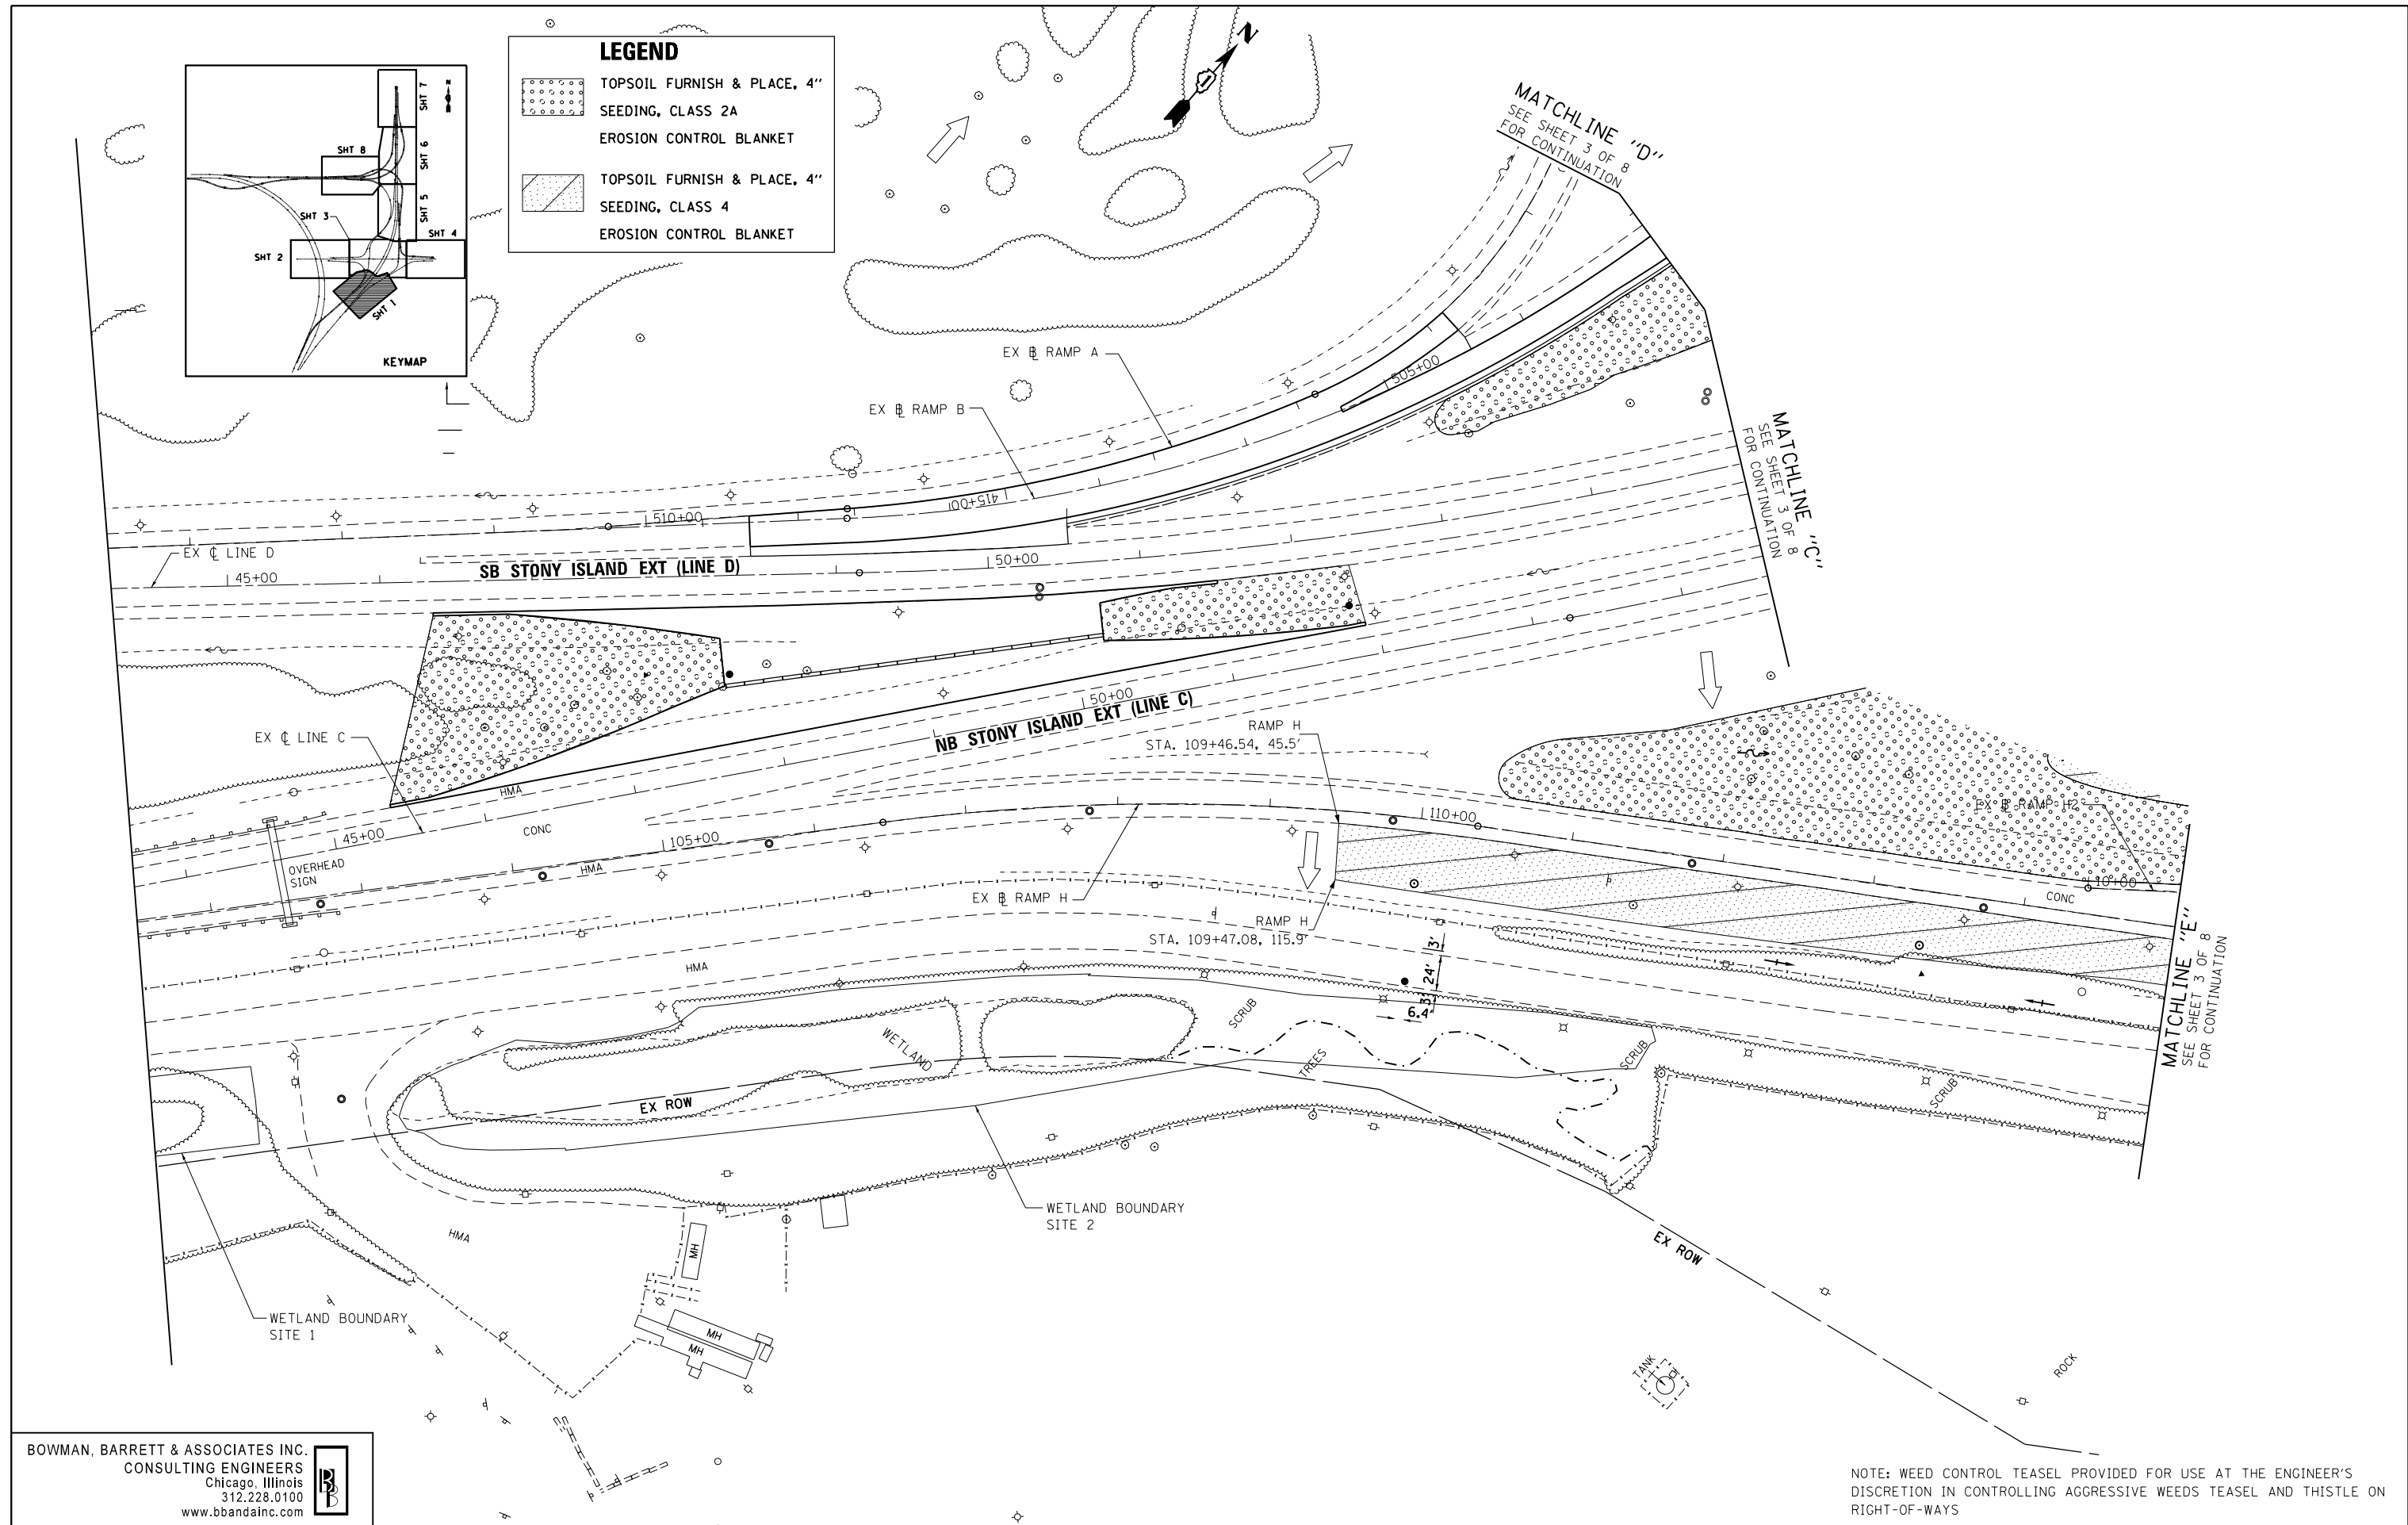

BOWMAN, BARRETT & ASSOCIATES INC.  
 CONSULTING ENGINEERS  
 Chicago, Illinois  
 312.228.0100  
 www.bbandainc.com

NOTE: WEED CONTROL TEASEL PROVIDED FOR USE AT THE ENGINEER'S DISCRETION IN CONTROLLING AGGRESSIVE WEEDS TEASEL AND THISTLE ON RIGHT-OF-WAYS

FILE NAME =	USER NAME = default	DESIGNED -	REVISED -
#FILE#		DRAWN -	REVISED -
	PLOT SCALE = #SCALE#	CHECKED -	REVISED -
	PLOT DATE = 1/4/2013	DATE = 11/08/2012	REVISED -

**STATE OF ILLINOIS**  
**DEPARTMENT OF TRANSPORTATION**

**LANDSCAPING PLAN**  
**STONY ISLAND EXTENSION**

SCALE: 1"=50'    SHEET NO. 1 OF 8 SHEETS    STA.    TO STA.

F.A.I. RTE.	SECTION	COUNTY	TOTAL SHEETS	SHEET NO.
94	2012-060-BR	COOK	285	113
CONTRACT NO. 60V61			ILLINOIS FED. AID PROJECT	

S:\1072-05-CADD\1060V61\_Sheets\1060V61-sh1-landscap01.dgn