



SEE SHEET 5 OF 81  
FOR CONTINUATION  
MATCHLINE "F"

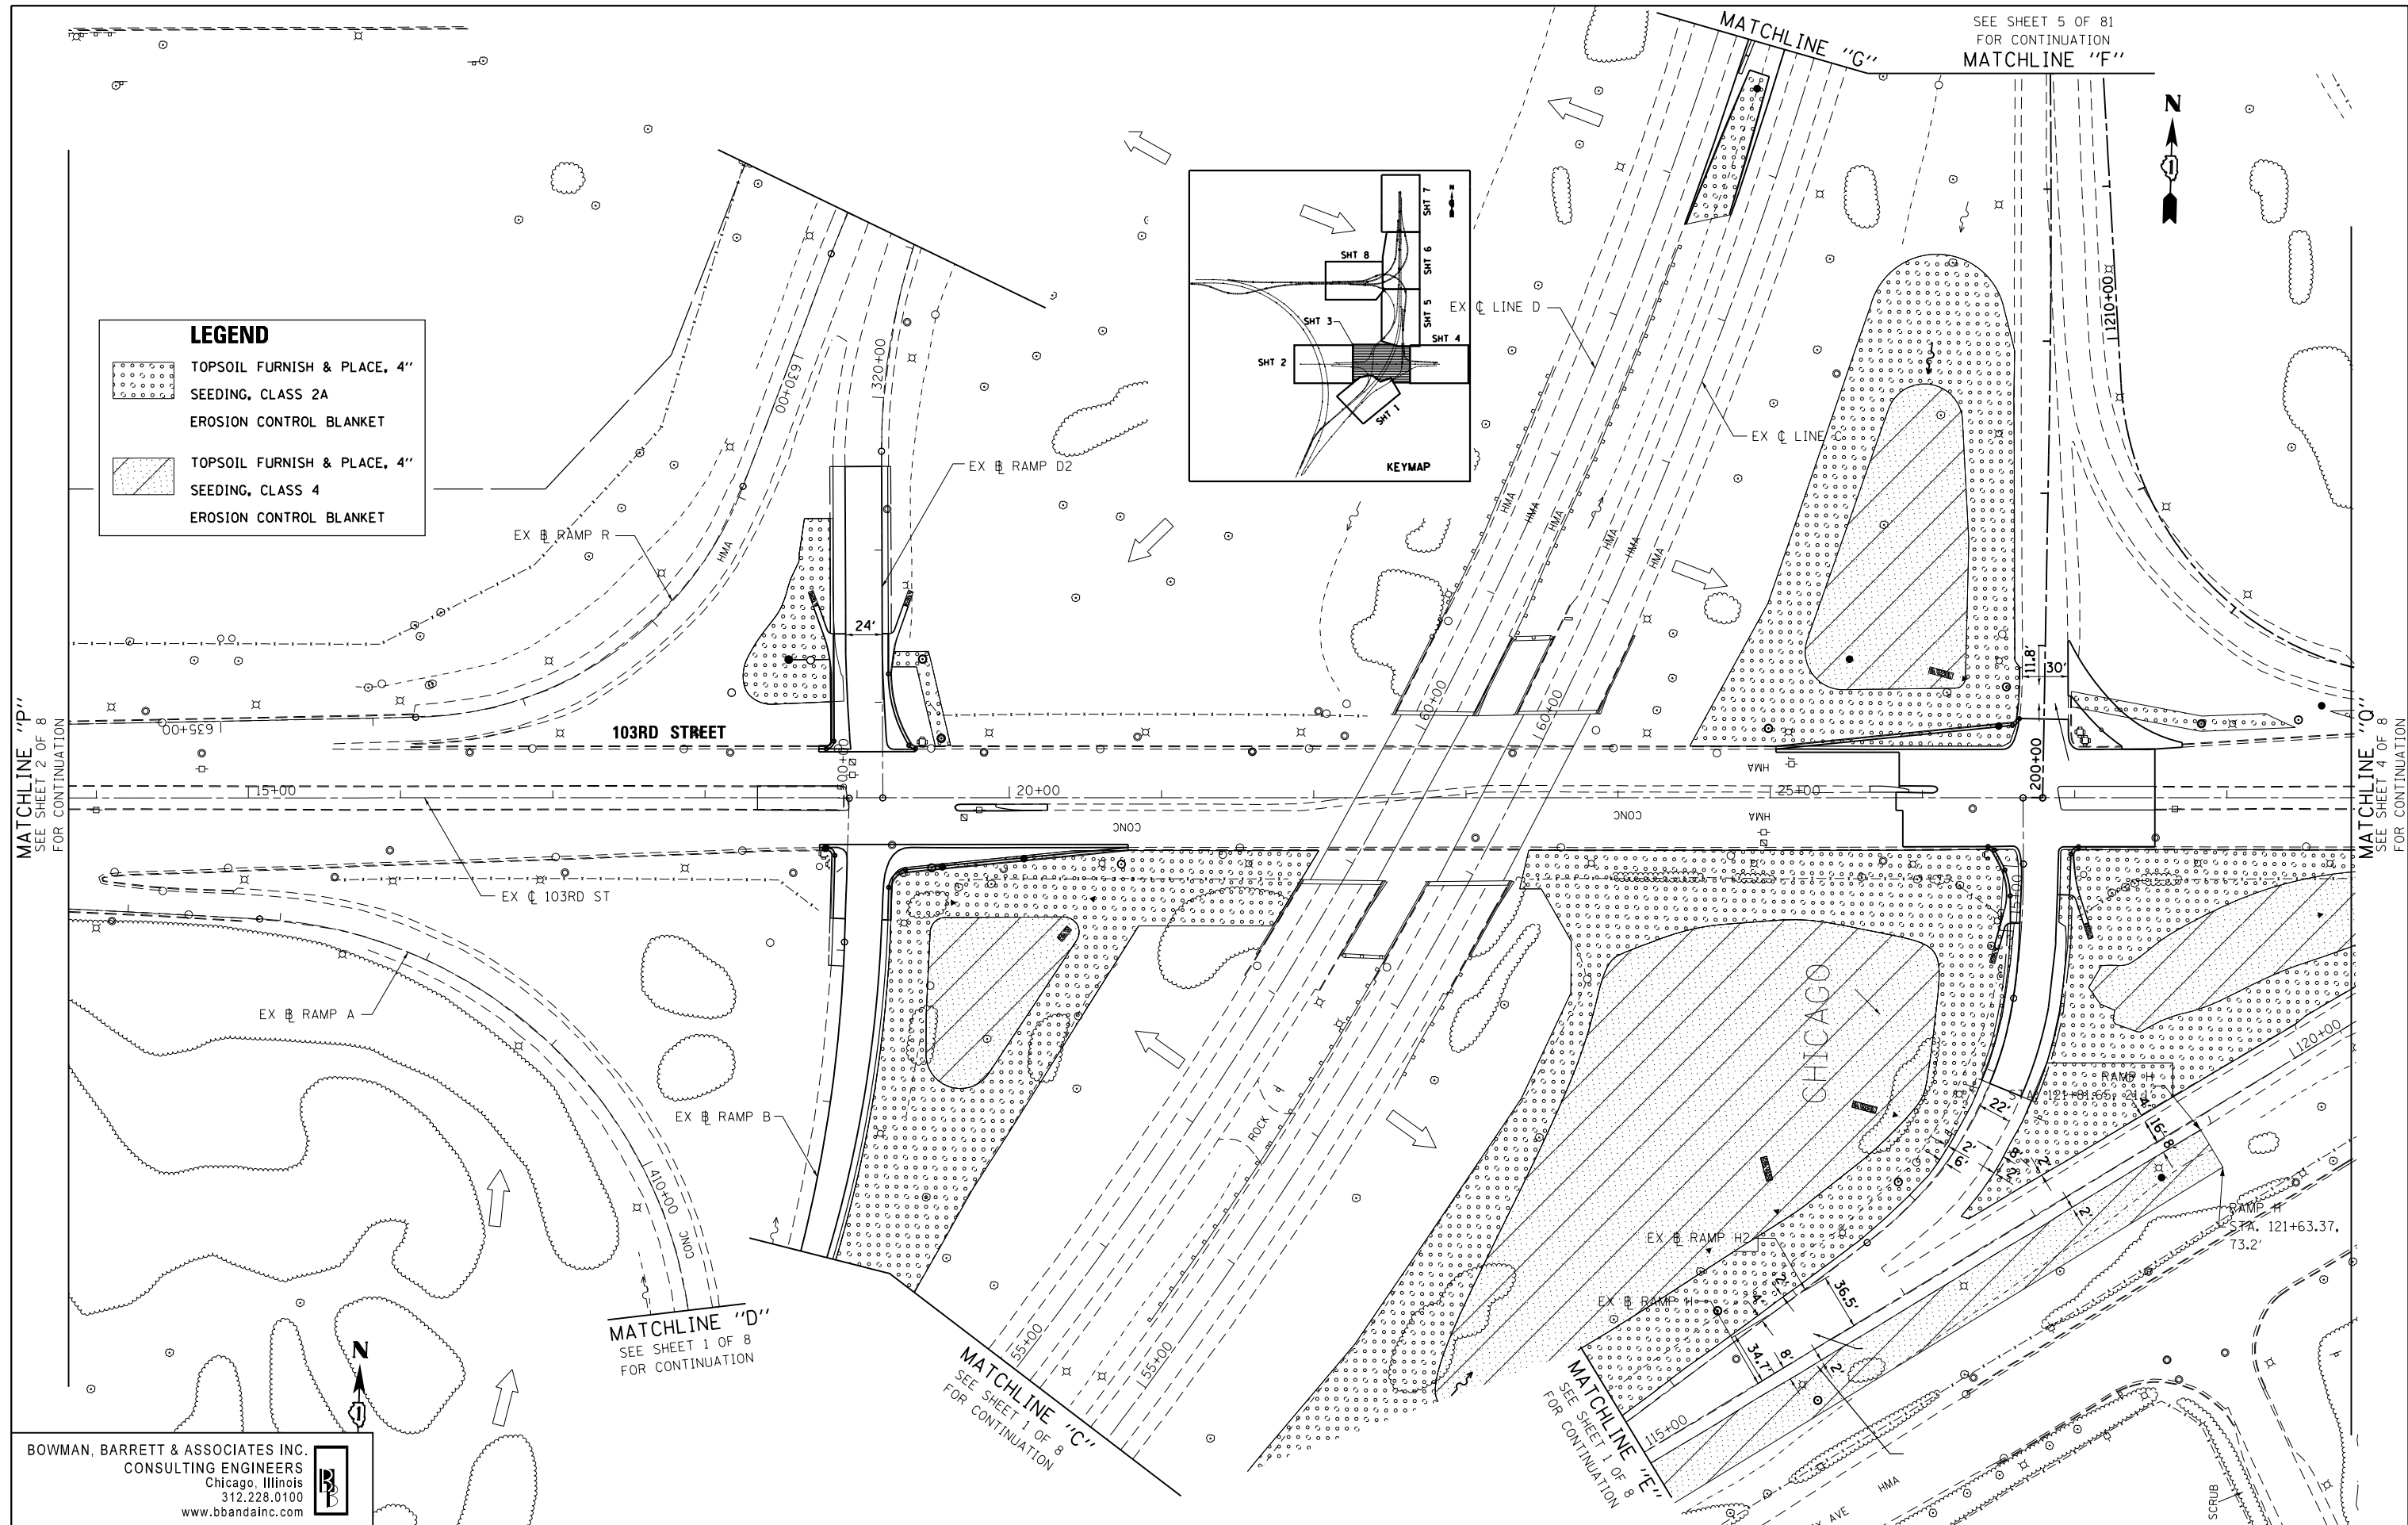

**LEGEND**

|  |                             |
|--|-----------------------------|
|  | TOPSOIL FURNISH & PLACE, 4" |
|  | SEEDING, CLASS 2A           |
|  | EROSION CONTROL BLANKET     |
|  | TOPSOIL FURNISH & PLACE, 4" |
|  | SEEDING, CLASS 4            |
|  | EROSION CONTROL BLANKET     |

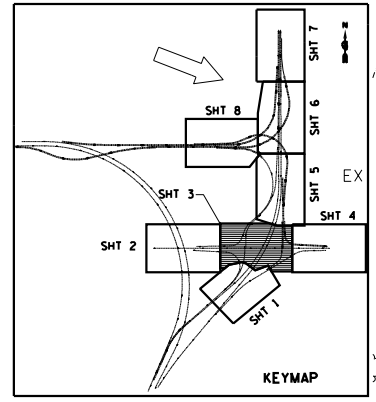

MATCHLINE "P"  
SEE SHEET 2 OF 8  
FOR CONTINUATION

MATCHLINE "Q"  
SEE SHEET 4 OF 8  
FOR CONTINUATION

MATCHLINE "D"  
SEE SHEET 1 OF 8  
FOR CONTINUATION

MATCHLINE "C"  
SEE SHEET 1 OF 8  
FOR CONTINUATION

MATCHLINE "E"  
SEE SHEET 1 OF 8  
FOR CONTINUATION

BOWMAN, BARRETT & ASSOCIATES INC.  
CONSULTING ENGINEERS  
Chicago, Illinois  
312.228.0100  
www.bbandainc.com



|             |                      |                   |           |
|-------------|----------------------|-------------------|-----------|
| FILE NAME = | USER NAME = default  | DESIGNED -        | REVISED - |
| #FILE#      |                      | DRAWN -           | REVISED - |
|             | PLOT SCALE = #SCALE# | CHECKED -         | REVISED - |
|             | PLOT DATE = 1/4/2013 | DATE - 11/08/2012 | REVISED - |

**STATE OF ILLINOIS  
DEPARTMENT OF TRANSPORTATION**

**LANDSCAPING PLAN  
103RD STREET**

SCALE: 1"=50' SHEET NO. 3 OF 8 SHEETS STA. TO STA.

| F.A.I. RTE. | SECTION     | COUNTY | TOTAL SHEETS | SHEET NO.          |
|-------------|-------------|--------|--------------|--------------------|
| 94          | 2012-060-BR | COOK   | 285          | 115                |
|             |             |        |              | CONTRACT NO. 60V61 |

ILLINOIS FED. AID PROJECT

S:\1072-05-CADD\1060\61\_Sheets\1060\61-ark-landscape.dgn