
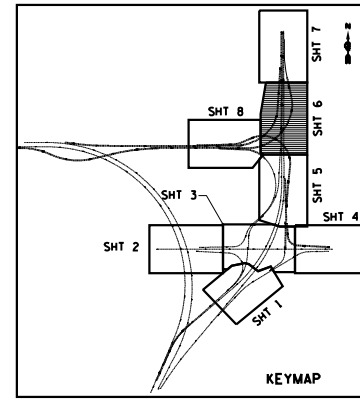


MATCHLINE "O" SEE SHEET 8 OF 8 FOR CONTINUATION

MATCHLINE "I" SEE SHEET 5 OF 8 FOR CONTINUATION

MATCHLINE "J" SEE SHEET 7 OF 8 FOR CONTINUATION

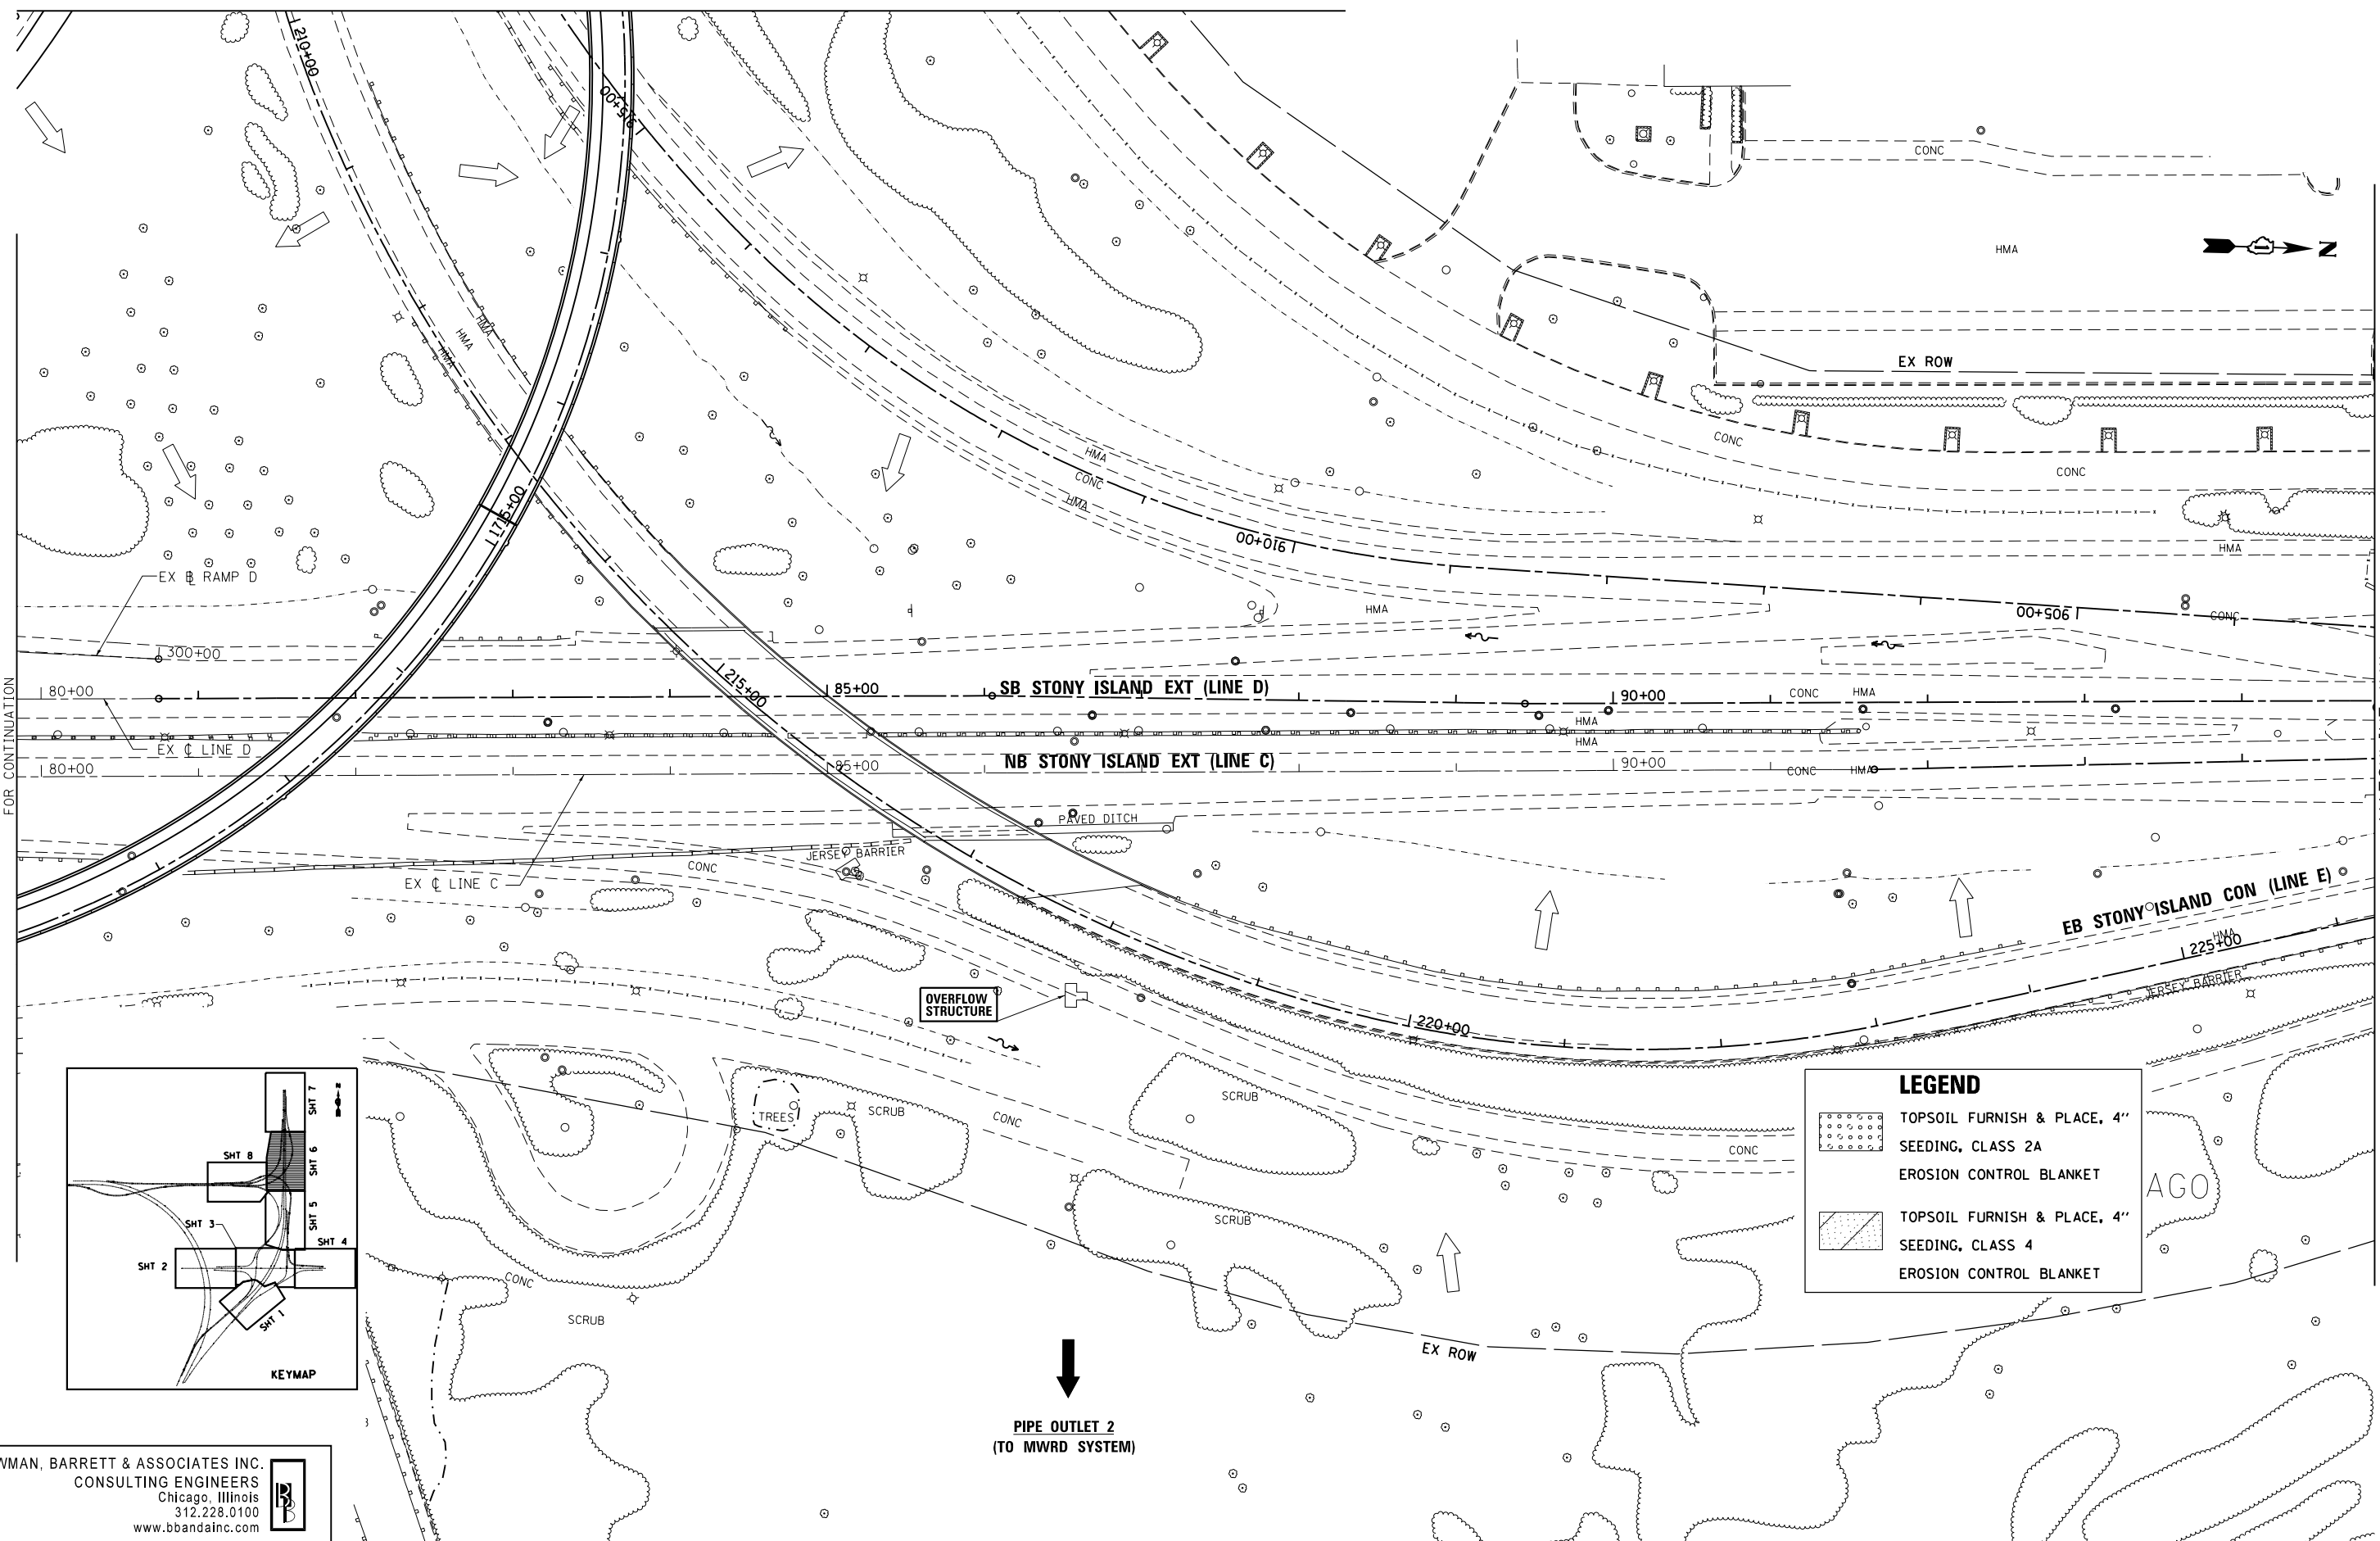

LEGEND

	TOPSOIL FURNISH & PLACE, 4"
	SEEDING, CLASS 2A
	EROSION CONTROL BLANKET
	TOPSOIL FURNISH & PLACE, 4"
	SEEDING, CLASS 4
	EROSION CONTROL BLANKET

PIPE OUTLET 2
(TO MWRD SYSTEM)

BOWMAN, BARRETT & ASSOCIATES INC.
CONSULTING ENGINEERS
Chicago, Illinois
312.228.0100
www.bbandainc.com

FILE NAME = #FILE#	USER NAME = default	DESIGNED -	REVISED -
		DRAWN -	REVISED -
		CHECKED -	REVISED -
		DATE - 11/08/2012	REVISED -

STATE OF ILLINOIS
DEPARTMENT OF TRANSPORTATION

SCALE: 1"=50'		SHEET NO. 6 OF 8 SHEETS		STA.	TO STA.
---------------	--	-------------------------	--	------	---------

LANDSCAPING PLAN
STONY ISLAND EXTENSION

F.A.I. RTE. 94	SECTION 2012-060-BR	COUNTY COOK	TOTAL SHEETS 285	SHEET NO. 118
CONTRACT NO. 60V61			ILLINOIS FED. AID PROJECT	

S:\1072-05-CADD\1060\61_Sheets\1060\61-ark-landscape.dgn