


LEGEND	
	TOPSOIL FURNISH & PLACE, 4"
	SEEDING, CLASS 2A
	EROSION CONTROL BLANKET
	TOPSOIL FURNISH & PLACE, 4"
	SEEDING, CLASS 4
	EROSION CONTROL BLANKET

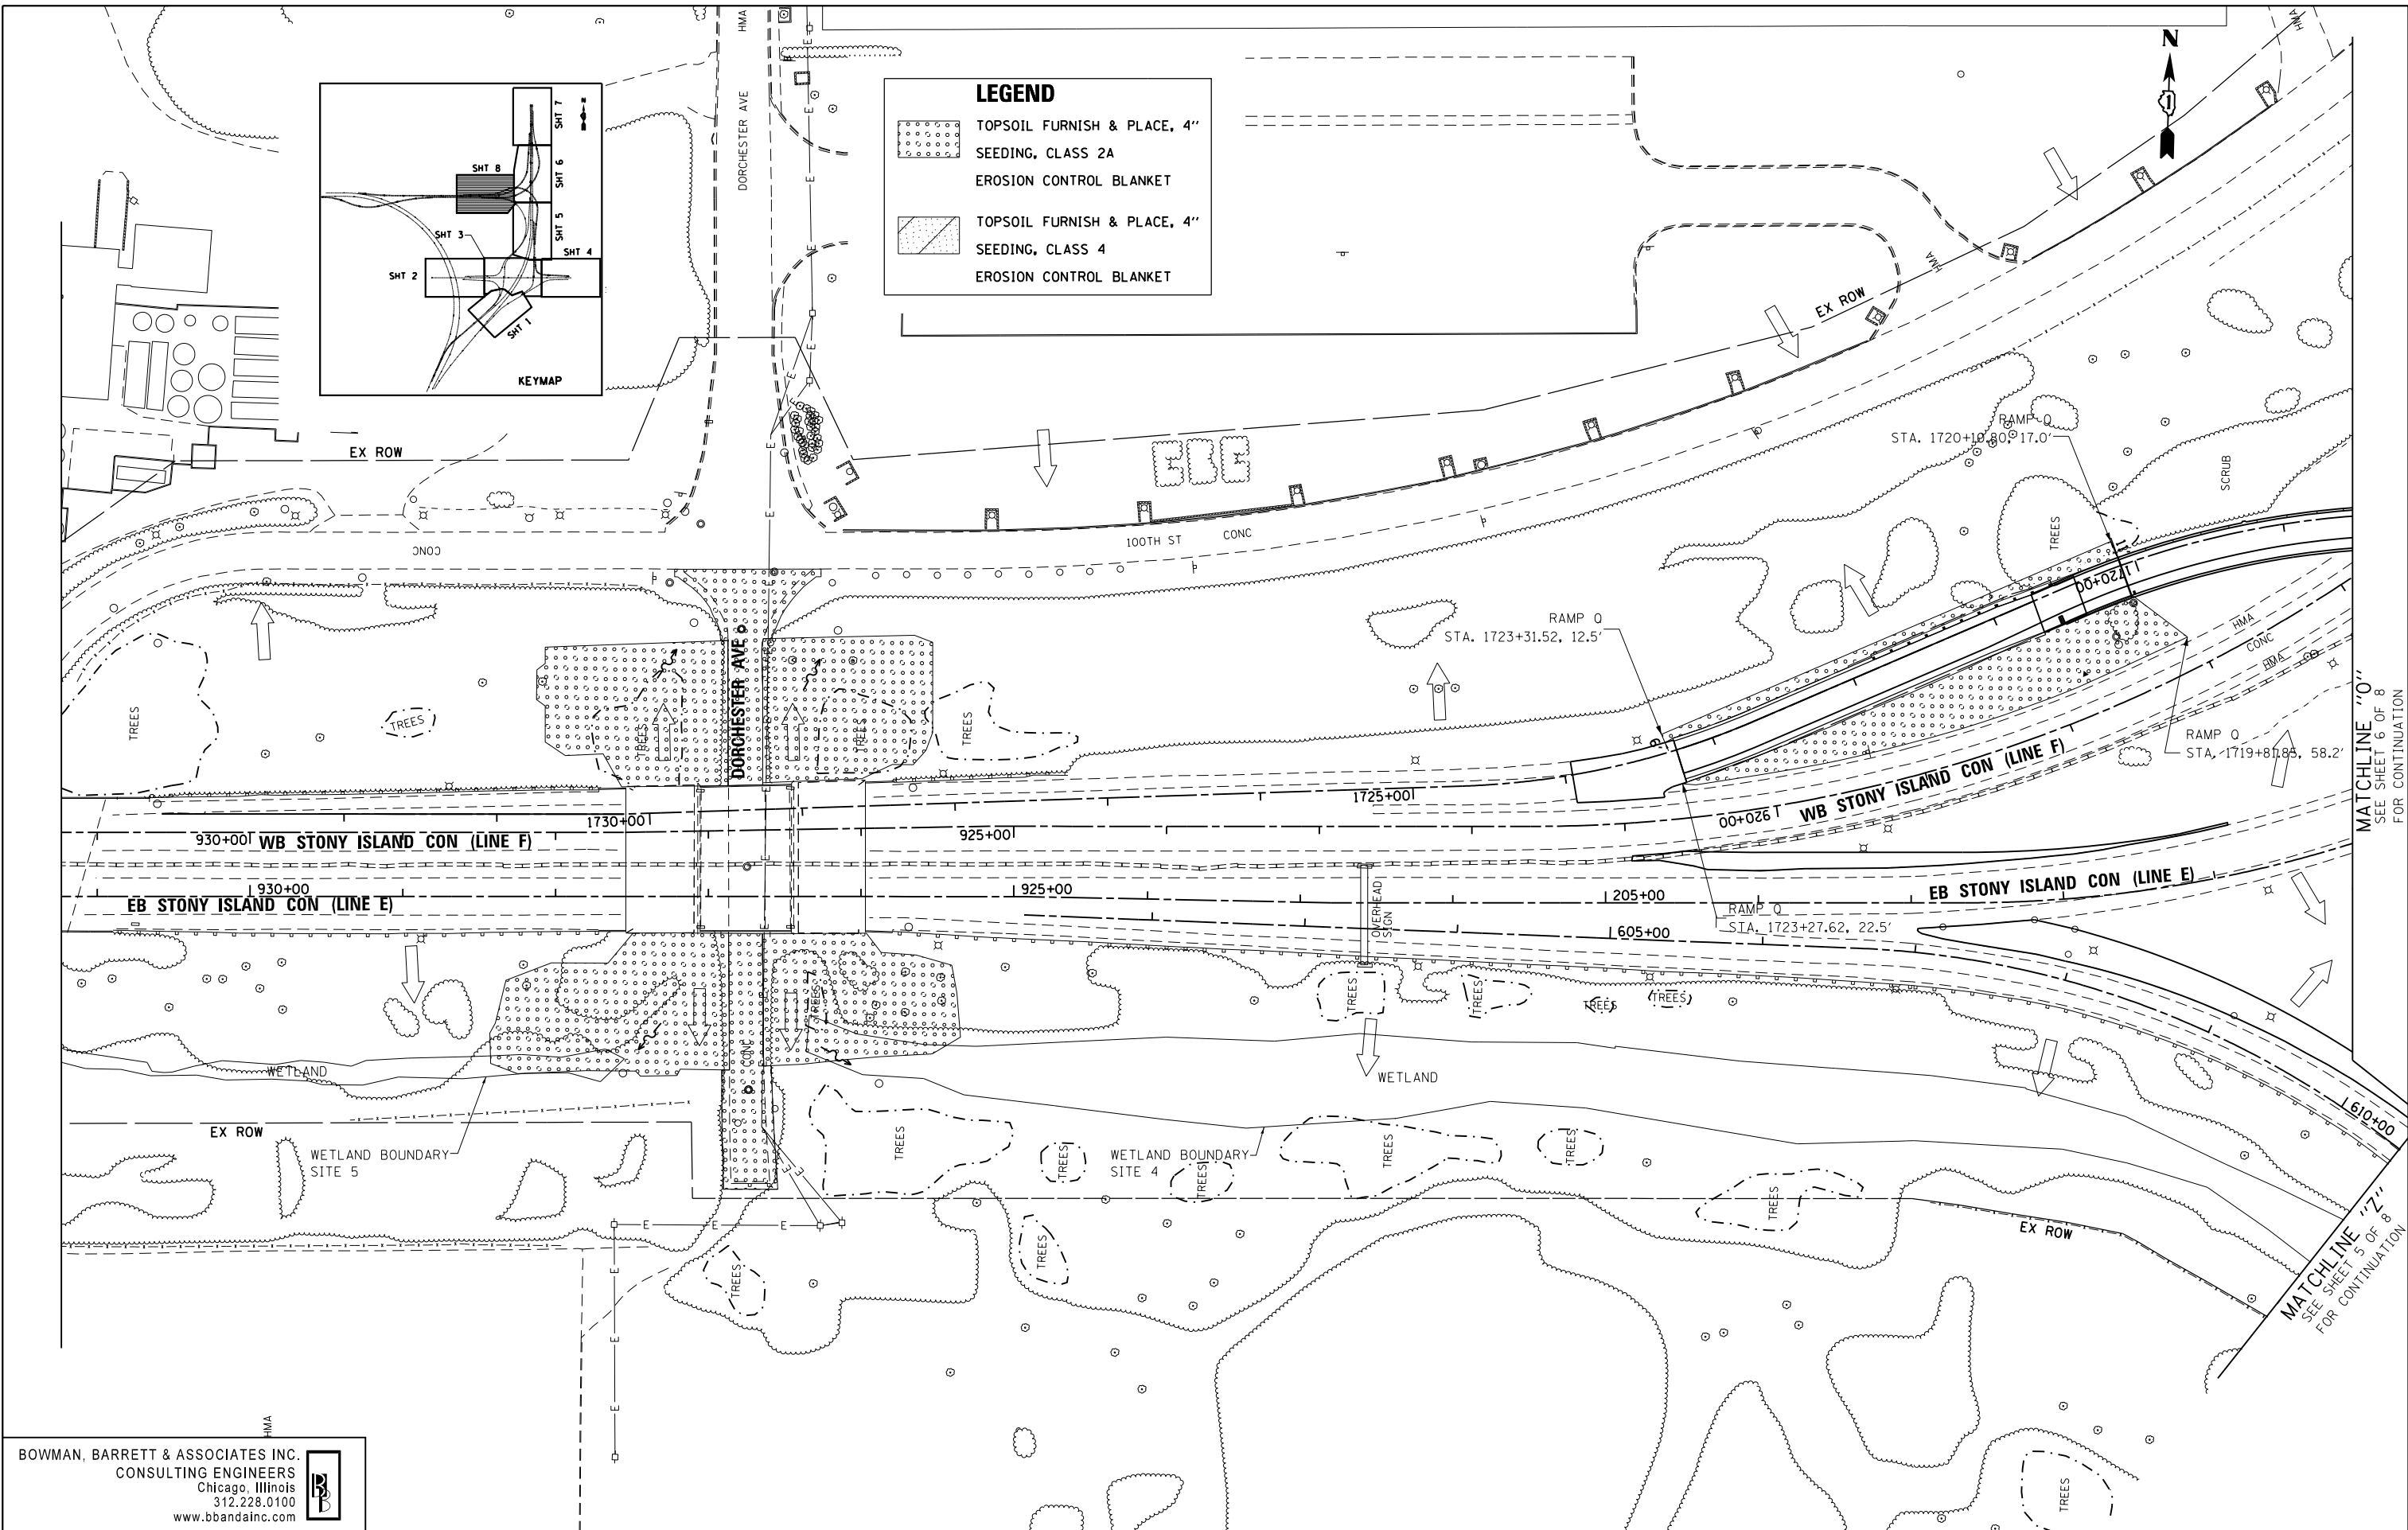

MATCHLINE "0"
SEE SHEET 6 OF 8
FOR CONTINUATION

MATCHLINE "Z"
SEE SHEET 5 OF 8
FOR CONTINUATION

BOWMAN, BARRETT & ASSOCIATES INC.
CONSULTING ENGINEERS
Chicago, Illinois
312.228.0100
www.bbandainc.com

FILE NAME =	USER NAME = default	DESIGNED -	REVISED -
#FILE#		DRAWN -	REVISED -
	PLOT SCALE = #SCALE#	CHECKED -	REVISED -
	PLOT DATE = 12/7/2012	DATE - 11/08/2012	REVISED -

STATE OF ILLINOIS
DEPARTMENT OF TRANSPORTATION

LANDSCAPING PLAN		F.A.I. RTE.	SECTION	COUNTY	TOTAL SHEETS	SHEET NO.
STONY ISLAND CONNECTOR		94	2012-060-BR	COOK	285	120
SCALE: 1"=50'	SHEET NO. 8 OF 8 SHEETS	STA.	TO STA.		CONTRACT NO. 60V61	

ILLINOIS FED. AID PROJECT	
---------------------------	--

SV:1072-05-CADD:0160V61_Sheets:0160V61-ark-Indep08.dgn