


**PROPOSED TYPICAL SECTION NO 12**  
 STA 605+95.78 TO STA 608+84.79, STEARNS ROAD

- LEGEND**
- ① PORTLAND CEMENT CONCRETE PAVEMENT 10" (JOINTED) (ALL REQUIRED JOINTS INCLUDED IN THE COST OF THIS PAY ITEM)
  - ② AGGREGATE SUBGRADE IMPROVEMENT, 12"
  - ③ GEOTECHNICAL FABRIC FOR GROUND STABILIZATION
  - ④ COMBINATION CONCRETE CURB & GUTTER, TYPE B-6.24
  - ⑤ CONCRETE MEDIAN, TYPE SB (SPEC)
  - ⑥ POLYMERIZED HOT-MIX ASPHALT SURFACE COURSE, MIX "F", N90 (IL 9.5mm), 2"
  - ⑦ POLYMERIZED HOT-MIX ASPHALT BINDER COURSE, IL-19.0, N90, 2 1/4" (3 LIFTS)  
 HOT-MIX ASPHALT BINDER IL-19.0, N90, 8 1/4" (3 LIFTS)
  - ⑧ BITUMINOUS MATERIALS (PRIME COAT)
  - ⑨ HOT-MIX ASPHALT SHOULDER, 6" (2 LIFTS)
  - ⑩ HOT-MIX ASPHALT SURFACE, MIX "D", N50, 2"
  - ⑪ HOT-MIX ASPHALT BINDER IL-19.0mm, N50, 9" (4 LIFTS)
  - ⑫ AGGREGATE BASE COURSE, TYPE B, 6"
  - ⑬ HOT-MIX ASPHALT SURFACE, MIX "D", N50, 2"
  - ⑭ TOPSOIL EXCAVATION AND PLACEMENT
  - ⑮ SEEDING AND EROSION CONTROL BLANKET (SEE LANDSCAPING PLANS)
  - ⑯ STEEL PLATE BEAM GUARDRAIL, TYPE A, 6 F' POSTS
  - ⑰ CLAY LINER, 8"


THE ADDITIONAL FABRIC REQUIRED FOR OVERLAP AREAS SHALL NOT BE PAID FOR SEPARATELY BUT SHALL BE INCLUDED IN THE COST OF GEOTECHNICAL FABRIC FOR GROUND STABILIZATION.

ITEMS ⑩ AND ⑪ WILL BE PAID FOR AS HOT-MIX ASPHALT PAVEMENT (FULL DEPTH) 1"


ITEM ⑥ AND ⑦ WILL BE PAID FOR AS HOT-MIX ASPHALT PAVEMENT (FULL DEPTH) 12 1/2"

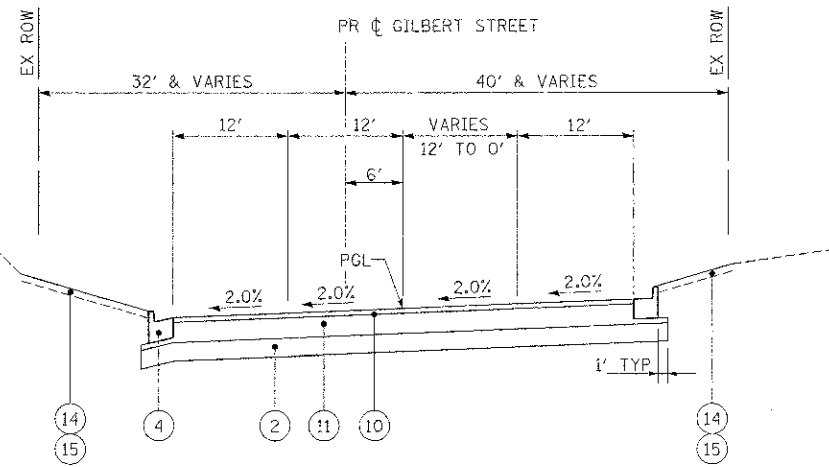

**PROPOSED TYPICAL SECTION NO 13**  
 STA 301+18.80 TO STA 304+41.75, GILBERT STREET  
 SE TRANS OUT STA 302+51.18 TO STA 304+28.78

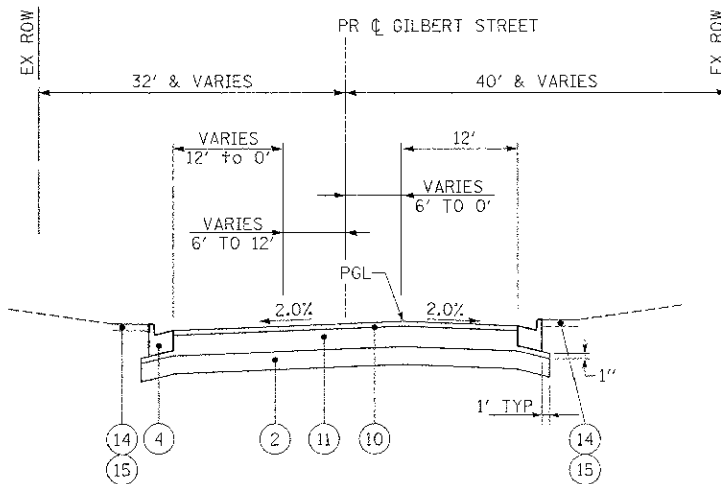

**PROPOSED TYPICAL SECTION NO 14**  
 STA 304+41.75 TO STA 307+80.38, GILBERT STREET

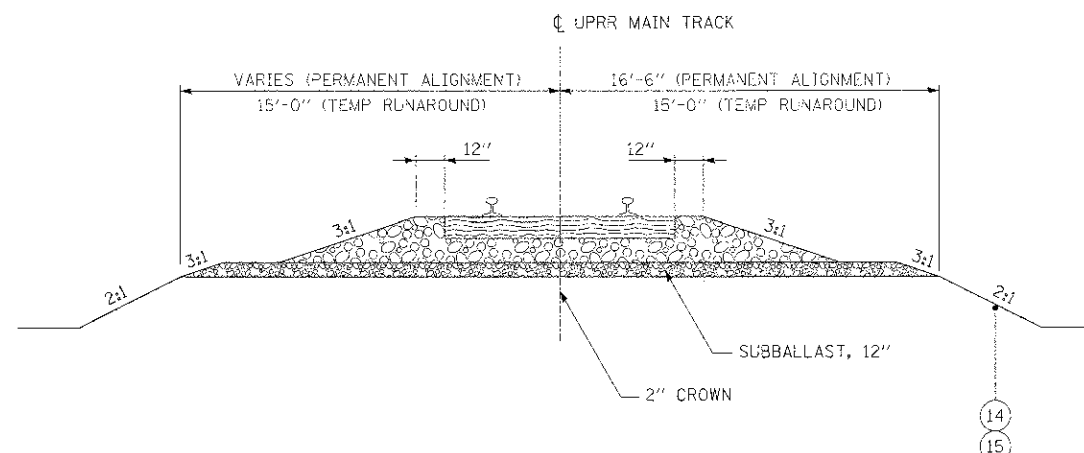

**PROPOSED TYPICAL SECTION NO 15**  
 UPRR  
 STA. 20004+00 TO 20009+41 O/S 16.5'  
 STA. 20011+34.35 TO 20026+00 O/S 26.5'

FILE NAME =	DESIGNED - AAF	REVISED -
... \01929\98\ant-pr-typ-05.dgn	DRAWN - TMB	REVISED -
USER NAME = tblank	CHECKED - JMM	REVISED -
PLOT DATE = 1/17/2013	DATE - 01/18/2013	REVISED -



STATE OF ILLINOIS  
 DIVISION OF TRANSPORTATION

PROPOSED TYPICAL SECTIONS		F.A.P. R.T.E.	SECTION	COUNTY	TOTAL SHEETS	SHEET NO.
STEARNS RD, GILBERT ST & UPRR		361	06-00214-18-RP	KANE	451	34
SCALE: N.T.S.		SHEET NO. 9 OF 9 SHEETS		CONTRACT NO. 63598		
		STA. TO STA.		ILLINOIS FED. AID PROJECT		