


ALTERNATE CHECKED
 DATE: 1/17/2013
 NO. 1


DESIGNED CHECKED
 DATE: 1/17/2013
 NO. 1

DESIGNED CHECKED
 DATE: 1/17/2013
 NO. 1

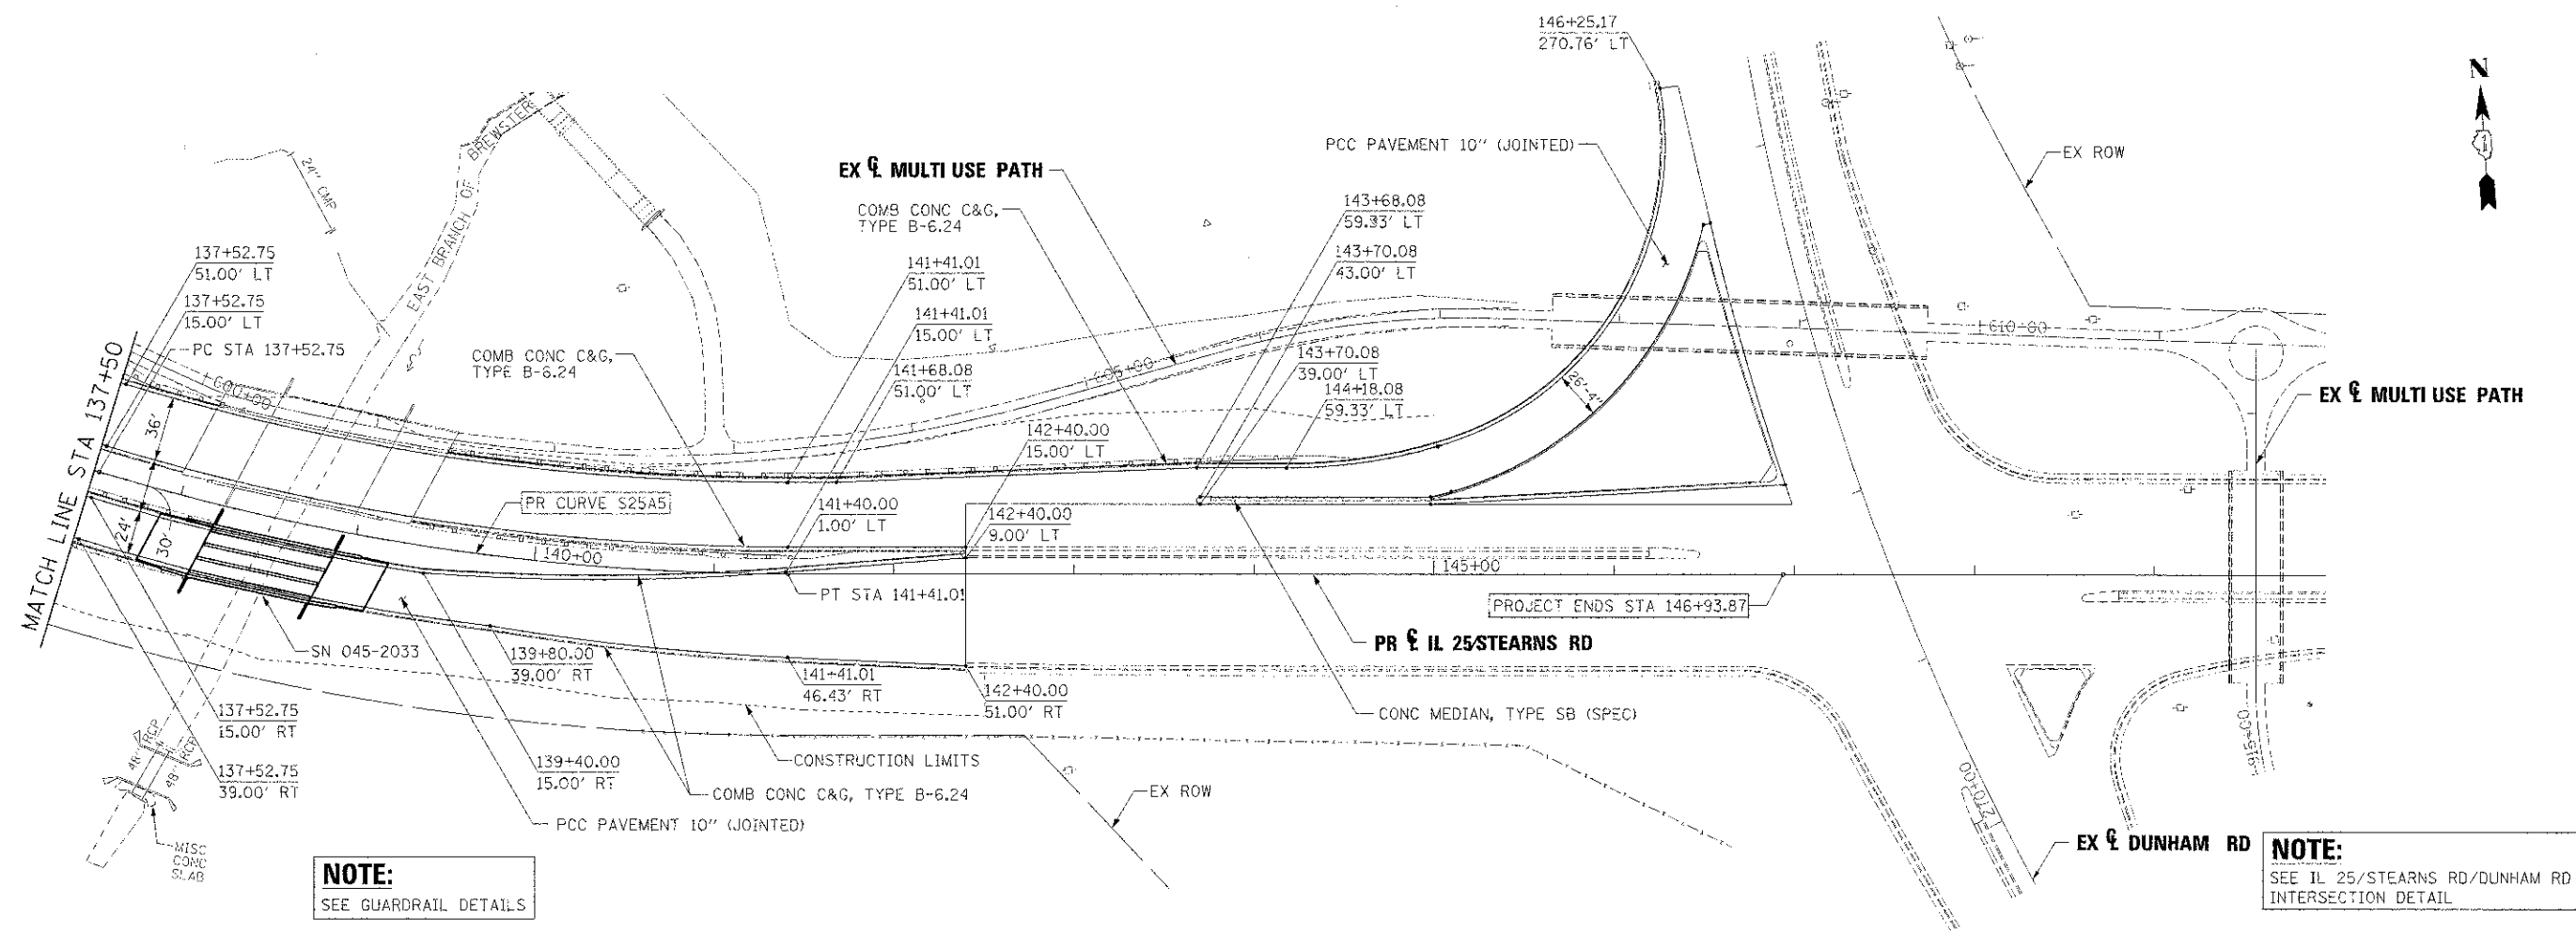

NOTE:
 SEE GUARDRAIL DETAILS

NOTE:
 SEE IL 25/STEARNS RD/DUNHAM RD
 INTERSECTION DETAIL

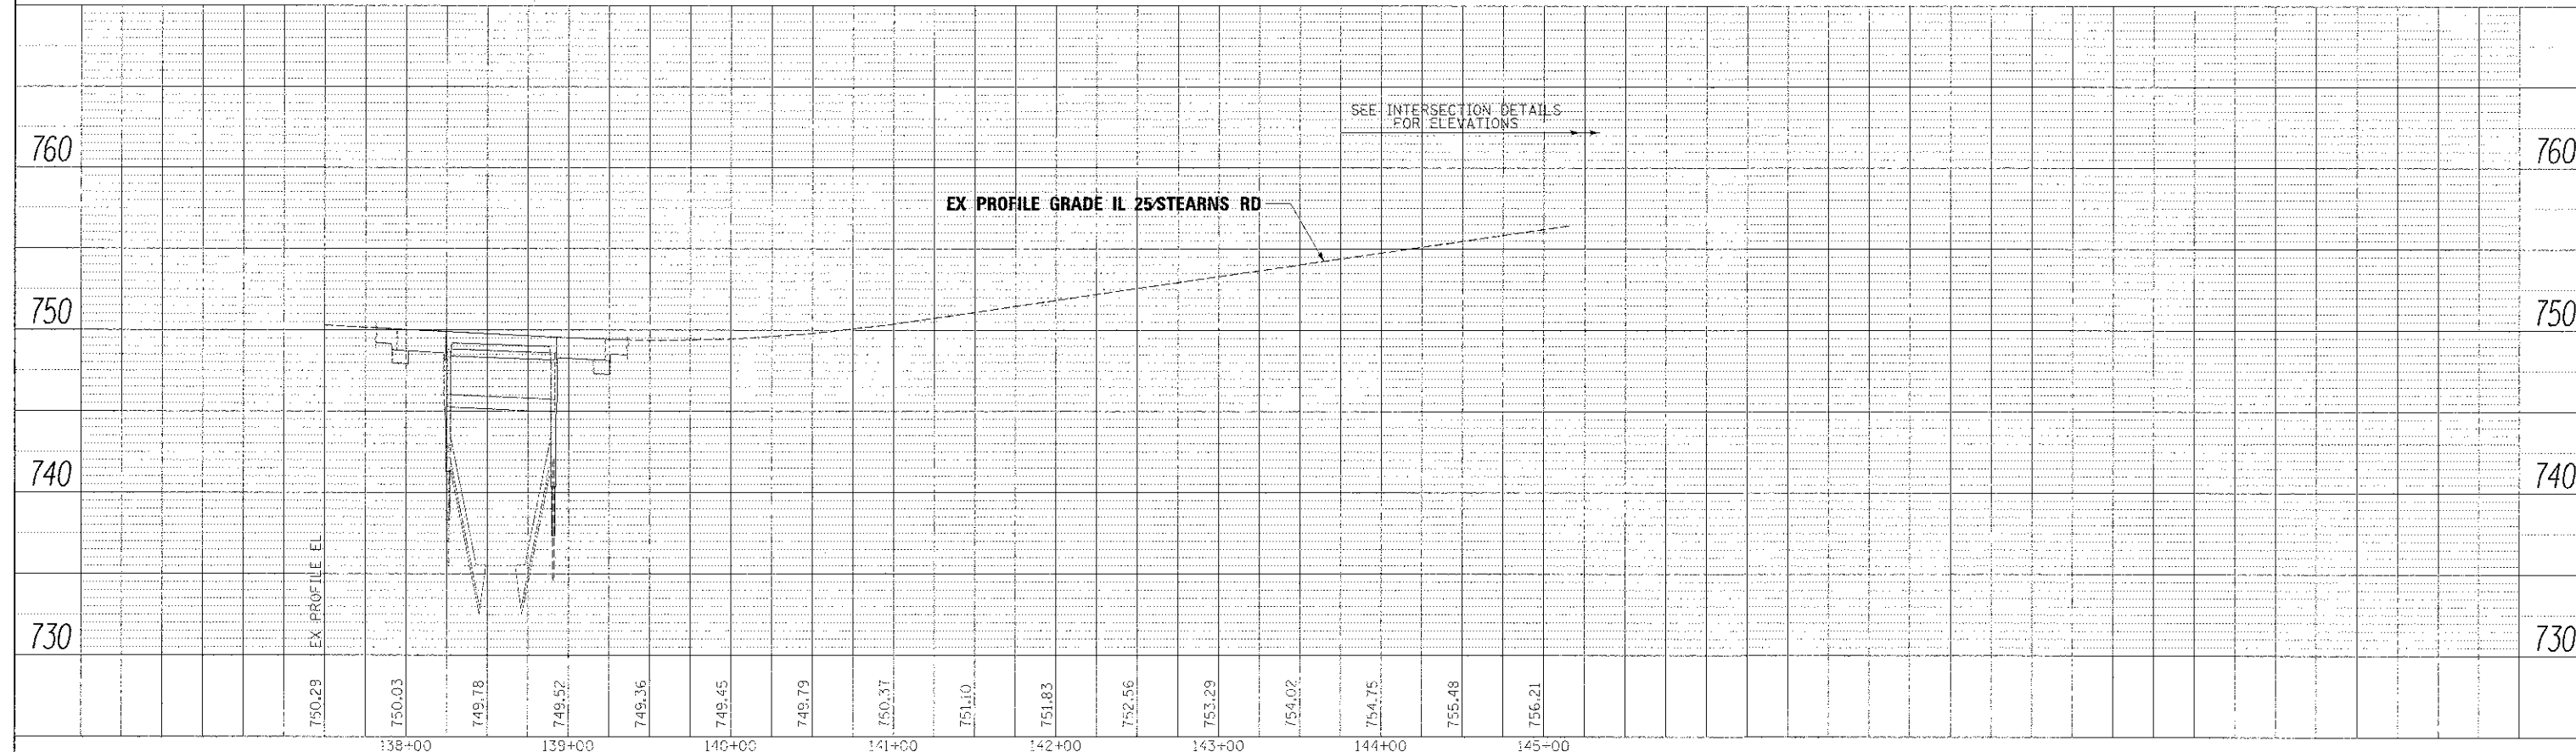

FILE NAME: \\D:\63598-IL-25-STEARN-PR-F-64.dgn
 USER NAME: colark
 PLOT DATE: 1/17/2013

DESIGNED - AAA
 DRAWN - TMB
 CHECKED - JMM
 DATE - 01/18/2013

REVISED -
 REVISED -
 REVISED -
 REVISED -

benesch
 engineers • scientists • planners

STATE OF ILLINOIS
DEPARTMENT OF TRANSPORTATION

PLAN AND PROFILE
IL 25 STEARNS RD

SCALE: 1"=50'
 SHEET NO. 4 OF 5 SHEETS STA. 137+50.00 TO STA. 146+93.87

F.A.P. R.T.C.	SECTION	COUNTY	TOTAL SHEETS	SHEET NO.
361	06-00214-18-RP	KANE	451	57
CONTRACT NO. 63598			ILLINOIS FED. AID PROJECT	