


NOTE:
SEE IL25/STEARNS RD/GILBERT ST INTERSECTION DETAILS

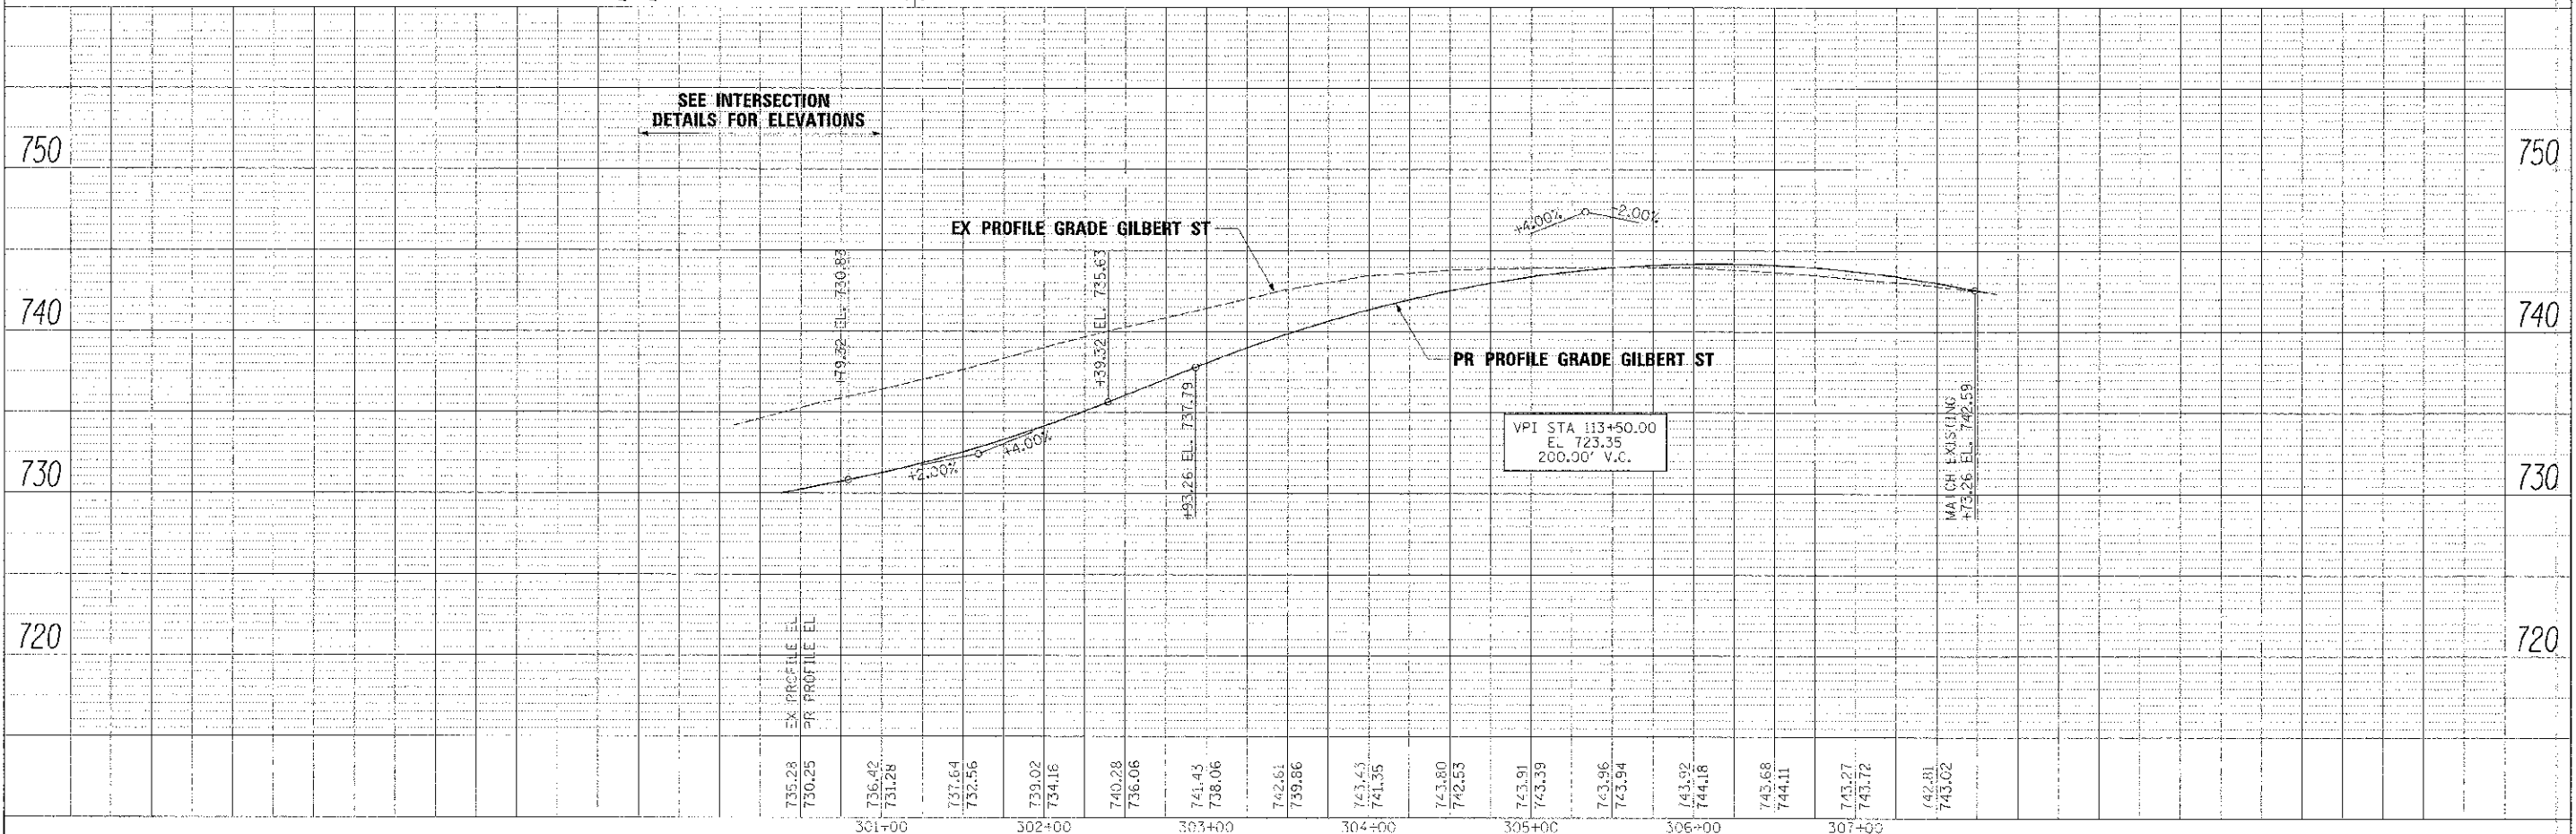

FILE NAME: ...
DESIGNED: AAA
DRAWN: TMB
CHECKED: JMM
DATE: 01/16/2013

PROF. L.S. ...
DESIGNED: AAA
DRAWN: TMB
CHECKED: JMM
DATE: 01/16/2013

FILE NAME: ...	DESIGNED: AAA	REVISIONS:		STATE OF ILLINOIS DEPARTMENT OF TRANSPORTATION	PLAN AND PROFILE GILBERT ST	E.A.P. RT#:	SECTION:	COUNTY:	TOTAL SHEETS:	SHEET NO.:
USER NAME: tojank	DRAWN: TMB	REVISIONS:				361	OG 00214.18 RP	KANE	451	62
DATE: 01/16/2013	CHECKED: JMM	REVISIONS:				CONTRACT NO. 63598		ILLINOIS FED. AID PROJECT		
SCALE: 1"=50'		SHEET NO. 9 OF 9 SHEETS				STA. 300+00.00 TO STA. 307+80.38				