


FRAMING PLAN - SPANS 3 & 4

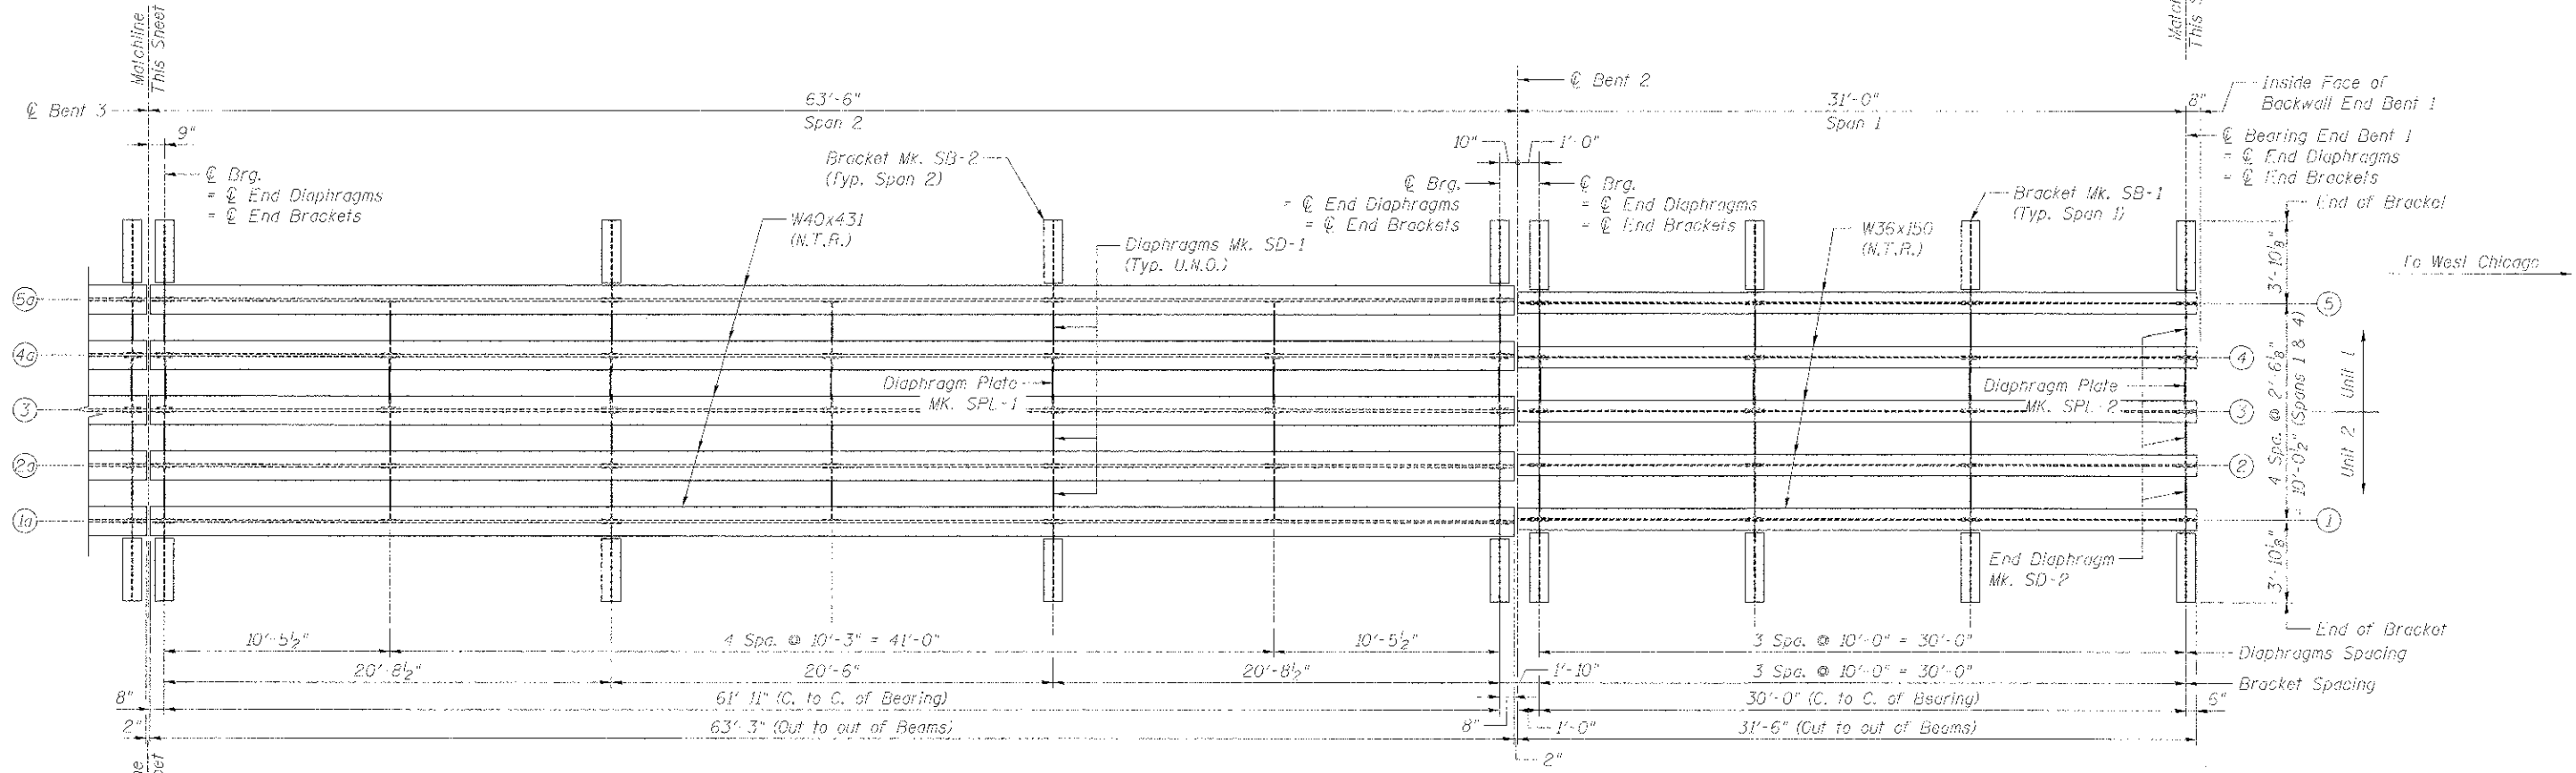

FRAMING PLAN - SPANS 1 & 2

NOTE:
N.T.R. Indicates Notch Toughness Requirements.

benesch
engineers · scientists · planners
Alfred Benesch & Company
205 North Michigan Avenue, Suite 2400
Chicago, Illinois 60601
312-565-0450 Job No. 10074

STATE OF ILLINOIS
DEPARTMENT OF TRANSPORTATION

M.P. 37.71 BELVIDERE SUBDIVISION - STRUCTURE NO. 045-3168
BEAM FRAMING PLAN

SHEET NO. LP-23 OF LP-B2 SHEETS

F.A.P. RTE.	SECTION	COUNTY	TOTAL SHEETS	SHEET NO.
361	06-00214-18-RP	KANE	451	283
ILLINOIS FED. AID PROJECT			CONTRACT NO. 63598	

FILE NAME =	USER NAME =	DESIGNED -	REVISED -
Perms.Br._203_Framing_Plan.dgn	rgm	JLS	
PLOT SCALE =	DRAWN -	CHECKED -	REVISED -
PLOT DATE =	RMG	LRB	
	CHECKED -	LRB	REVISED -

X:\100005\10074\Engineering\Documents\Phase II\NSN_045_3168_LP-23_Framing_Plan.dgn 3/12/2012 3:12:38 PM