

EROSION CONTROL



TEMP. EASEMENT

PROPOSED R.O.W.

CHARLES C. CARLSON

CONSTRUCTION LIMITS

EXISTING R.O.W.

PROPOSED R.O.W.

NIABI ZOO ROAD

US 6

MATCH LINE STA. 14+00

CONSTRUCTION LIMITS

JAMES D. BUYSSE

CHARLES C. CARLSON

SEEDING DETAIL
(IN FRONT OF HOMES)

BACKSLOPE & BEYOND:
CLASS 1


FORESLOPE & DITCH BOTTOM:
CLASS 1

EROSION CONTROL
BLANKET DETAIL

EROSION CONTROL
BLANKET

3' VAR 3'

- = MULCH METHOD 3
- = TEMPORARY DITCH CHECKS
- = EROSION CONTROL BLANKET
- = PERIMETER EROSION BARRIER
- = INLET PIPE PROTECTION
- = RIP RAP
- = TURF REINFORCEMENT MAT

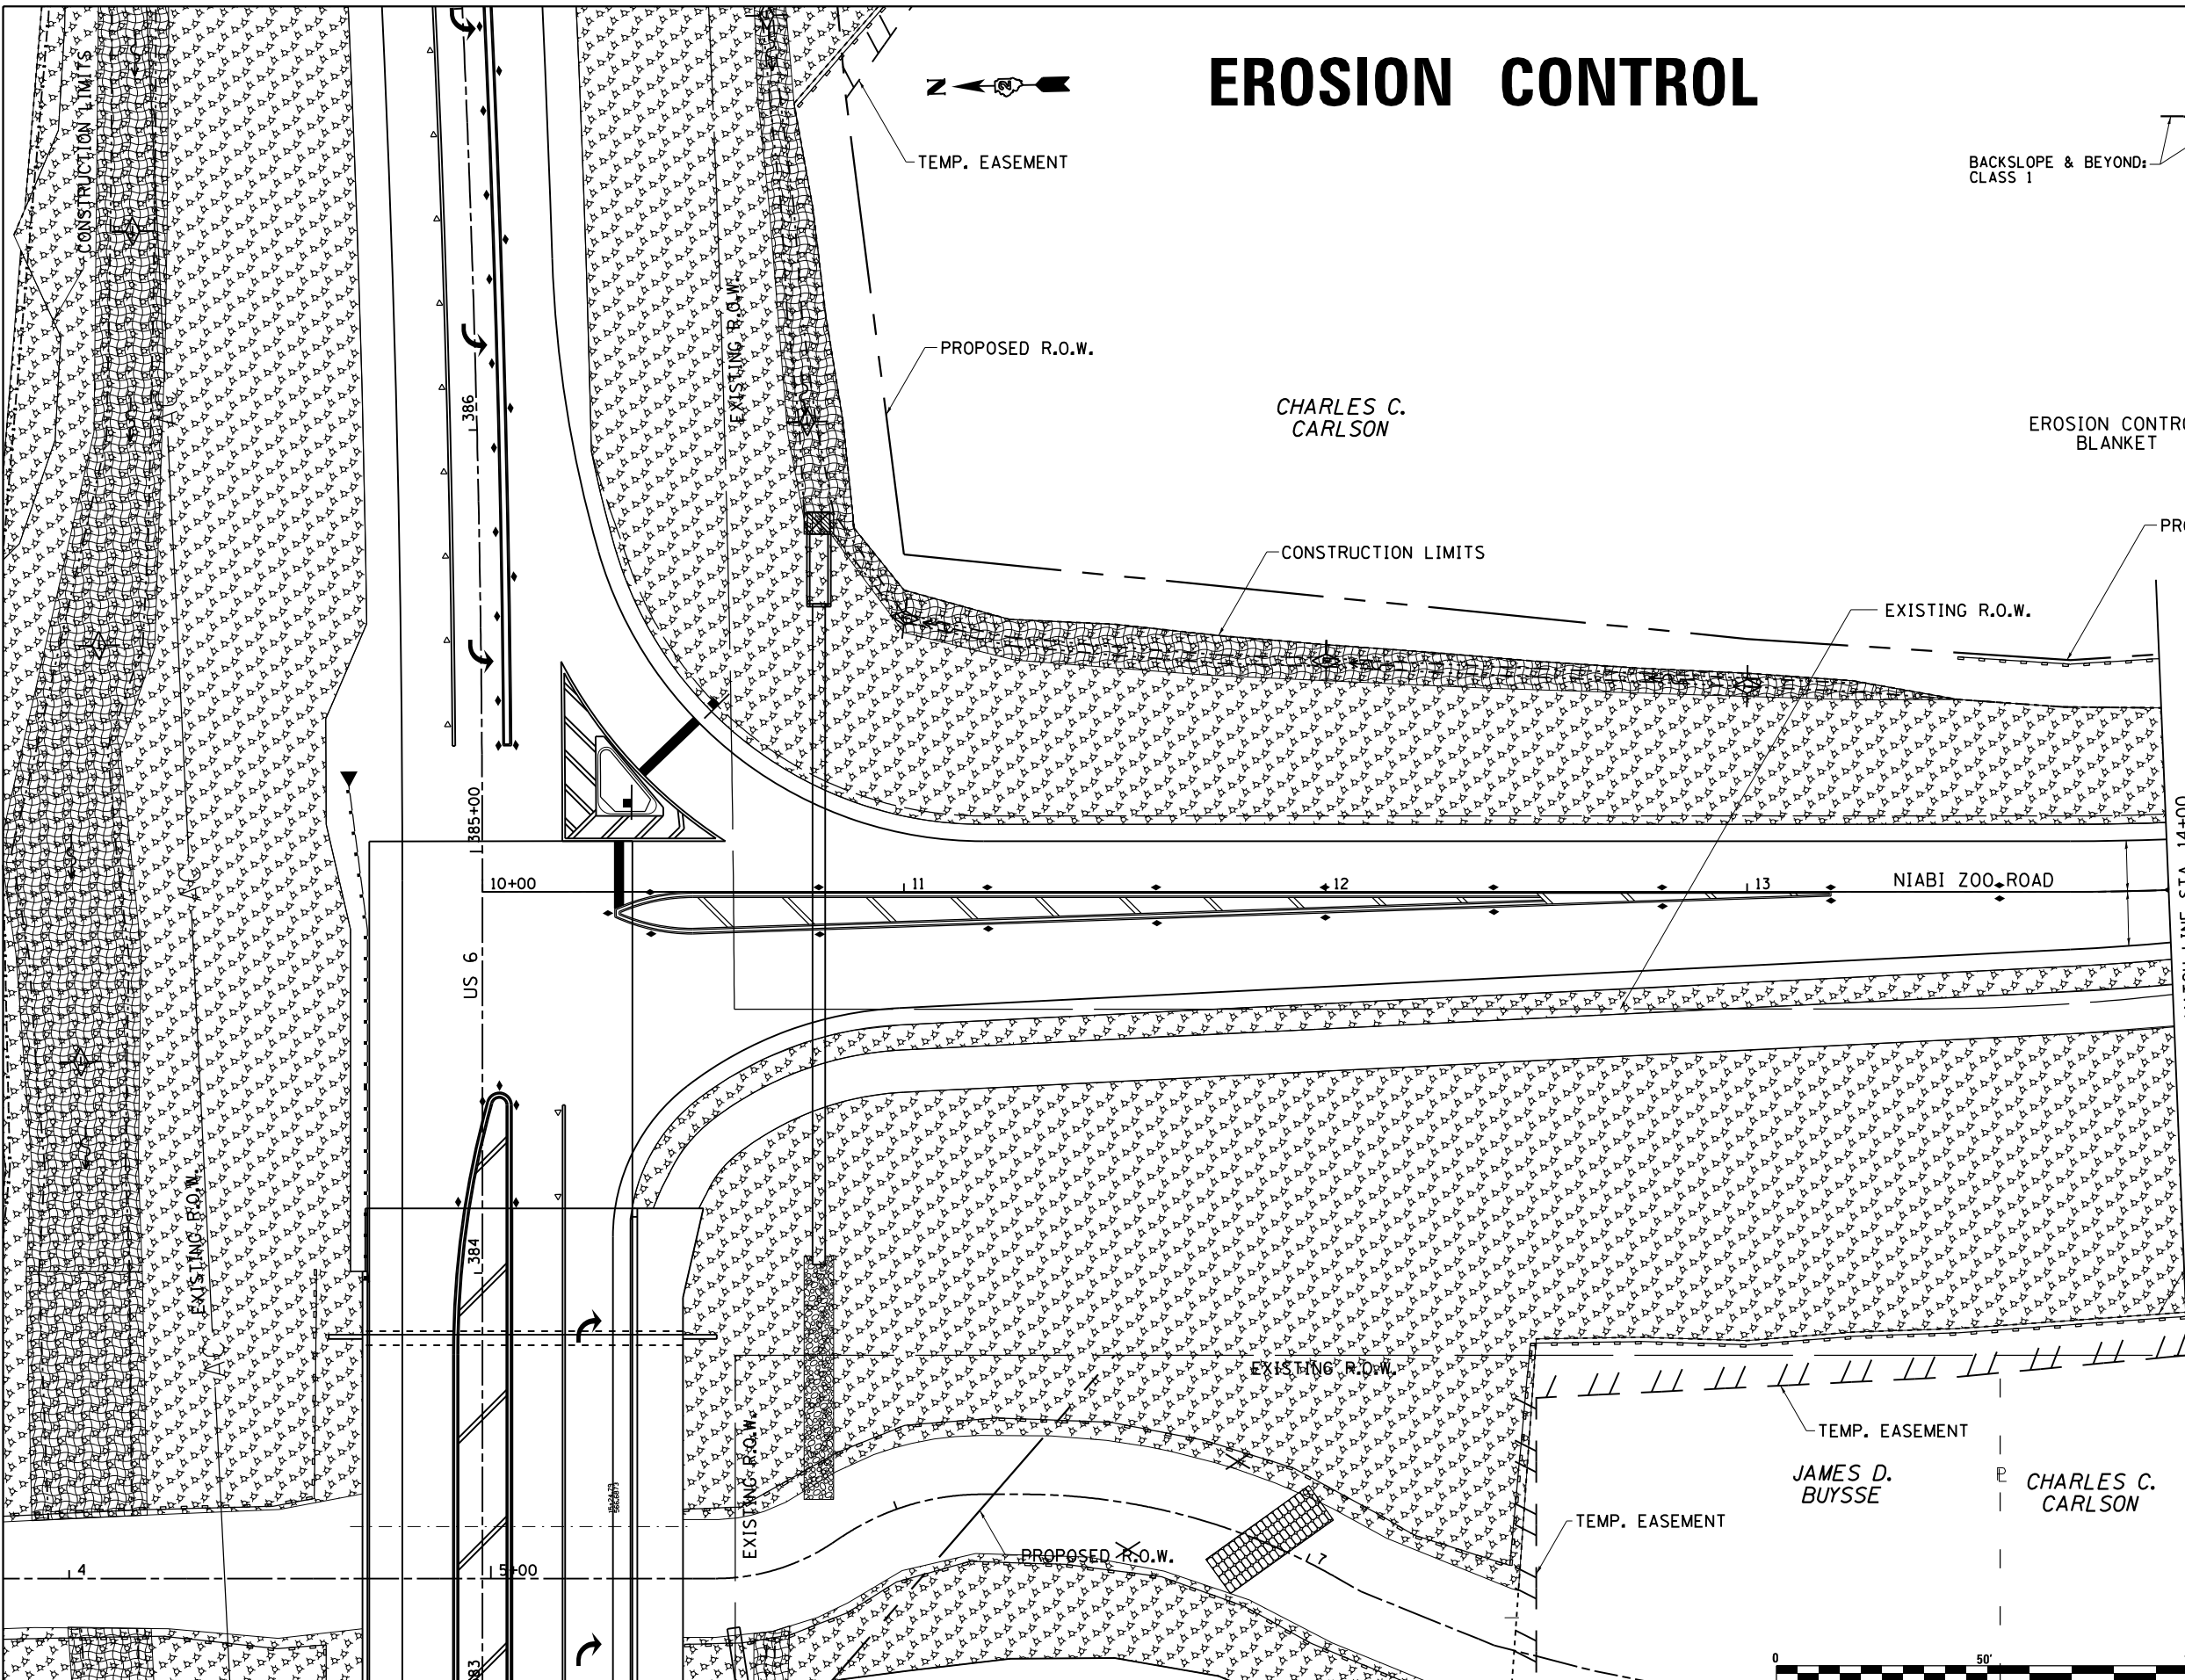

FILE NAME :	USER NAME :	DESIGNED :	REVISED :
ci:\pw_work\p\d\dot\renkesw\dms36691\020584-sht-eros.dgn	renkesw	-	-
PLOT SCALE :	CHECKED :	DATE :	REVISED :
40.0000' / in.	-	-	-
PLOT DATE :	DATE :	REVISED :	-
Tue Dec 18 16:32:38 2012	-	-	-

STATE OF ILLINOIS
DEPARTMENT OF TRANSPORTATION

NIABI ZOO RD
EROSION CONTROL DETAILS

SCALE: SHEET OF SHEETS STA. TO STA.

F.A.U. RTE.	SECTION	COUNTY	TOTAL SHEETS	SHEET NO.
5789	40BR	ROCK ISLAND	225	110
				CONTRACT NO. 64341
ILLINOIS FED. AID PROJECT				