



EROSION CONTROL

SEEDING DETAIL
(IN FRONT OF HOMES)

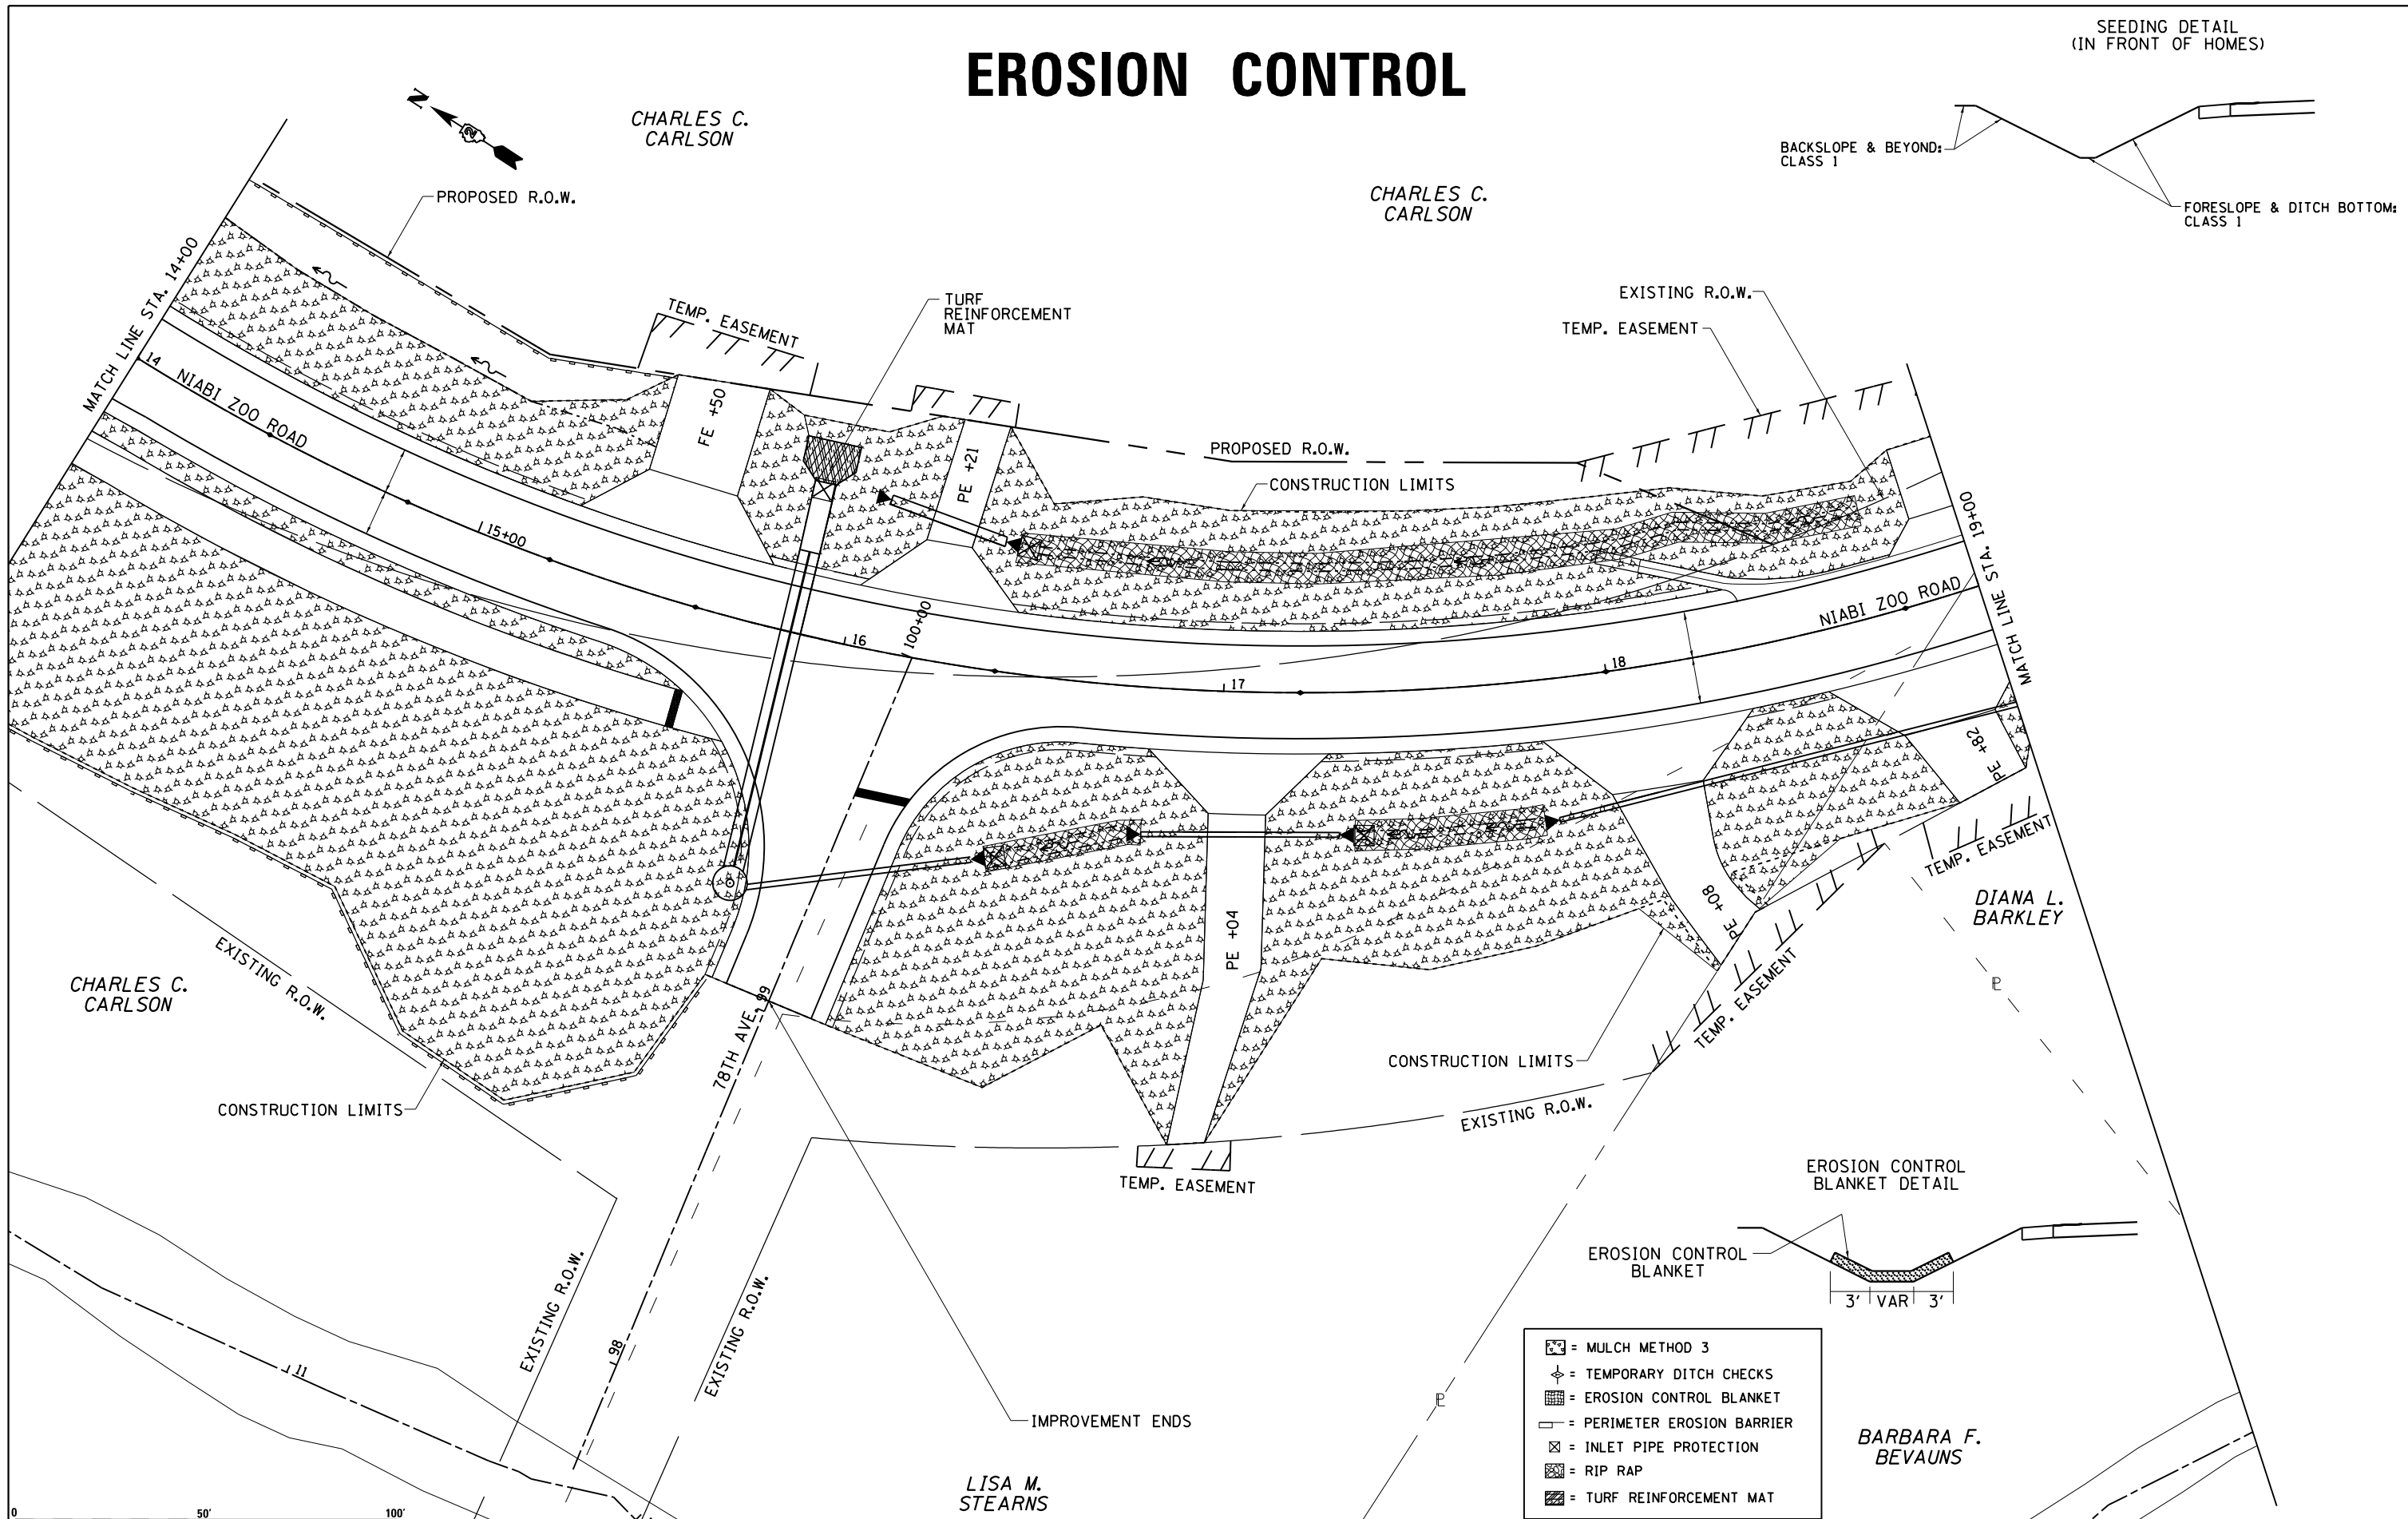

- = MULCH METHOD 3
- = TEMPORARY DITCH CHECKS
- = EROSION CONTROL BLANKET
- = PERIMETER EROSION BARRIER
- = INLET PIPE PROTECTION
- = RIP RAP
- = TURF REINFORCEMENT MAT

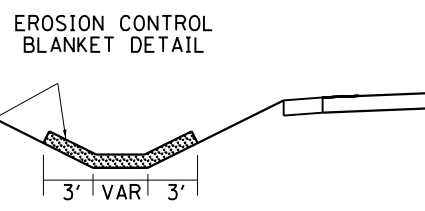

| | | | |
|--|--------------------------------------|------------|-----------|
| FILE NAME = | USER NAME = renkesw | DESIGNED - | REVISED - |
| c:\pwwork\pwwork\renkesw\dms36691\0209584-sht-eros.dgn | | DRAWN - | REVISED - |
| Default | PLOT SCALE = 40.0000' / in. | CHECKED - | REVISED - |
| | PLOT DATE = Tue Dec 18 16:33:40 2012 | DATE - | REVISED - |

STATE OF ILLINOIS
DEPARTMENT OF TRANSPORTATION

| | | | |
|-------------------------|-------|-----------|--------------|
| NIABI ZOO RD | | | |
| EROSION CONTROL DETAILS | | | |
| SCALE: | SHEET | OF SHEETS | STA. TO STA. |

| | | | | |
|--------------------|---------|-------------|---------------------------|-----------|
| F.A.U. RTE. | SECTION | COUNTY | TOTAL SHEETS | SHEET NO. |
| 5789 | 40BR | ROCK ISLAND | 225 | 111 |
| CONTRACT NO. 64341 | | | ILLINOIS FED. AID PROJECT | |