
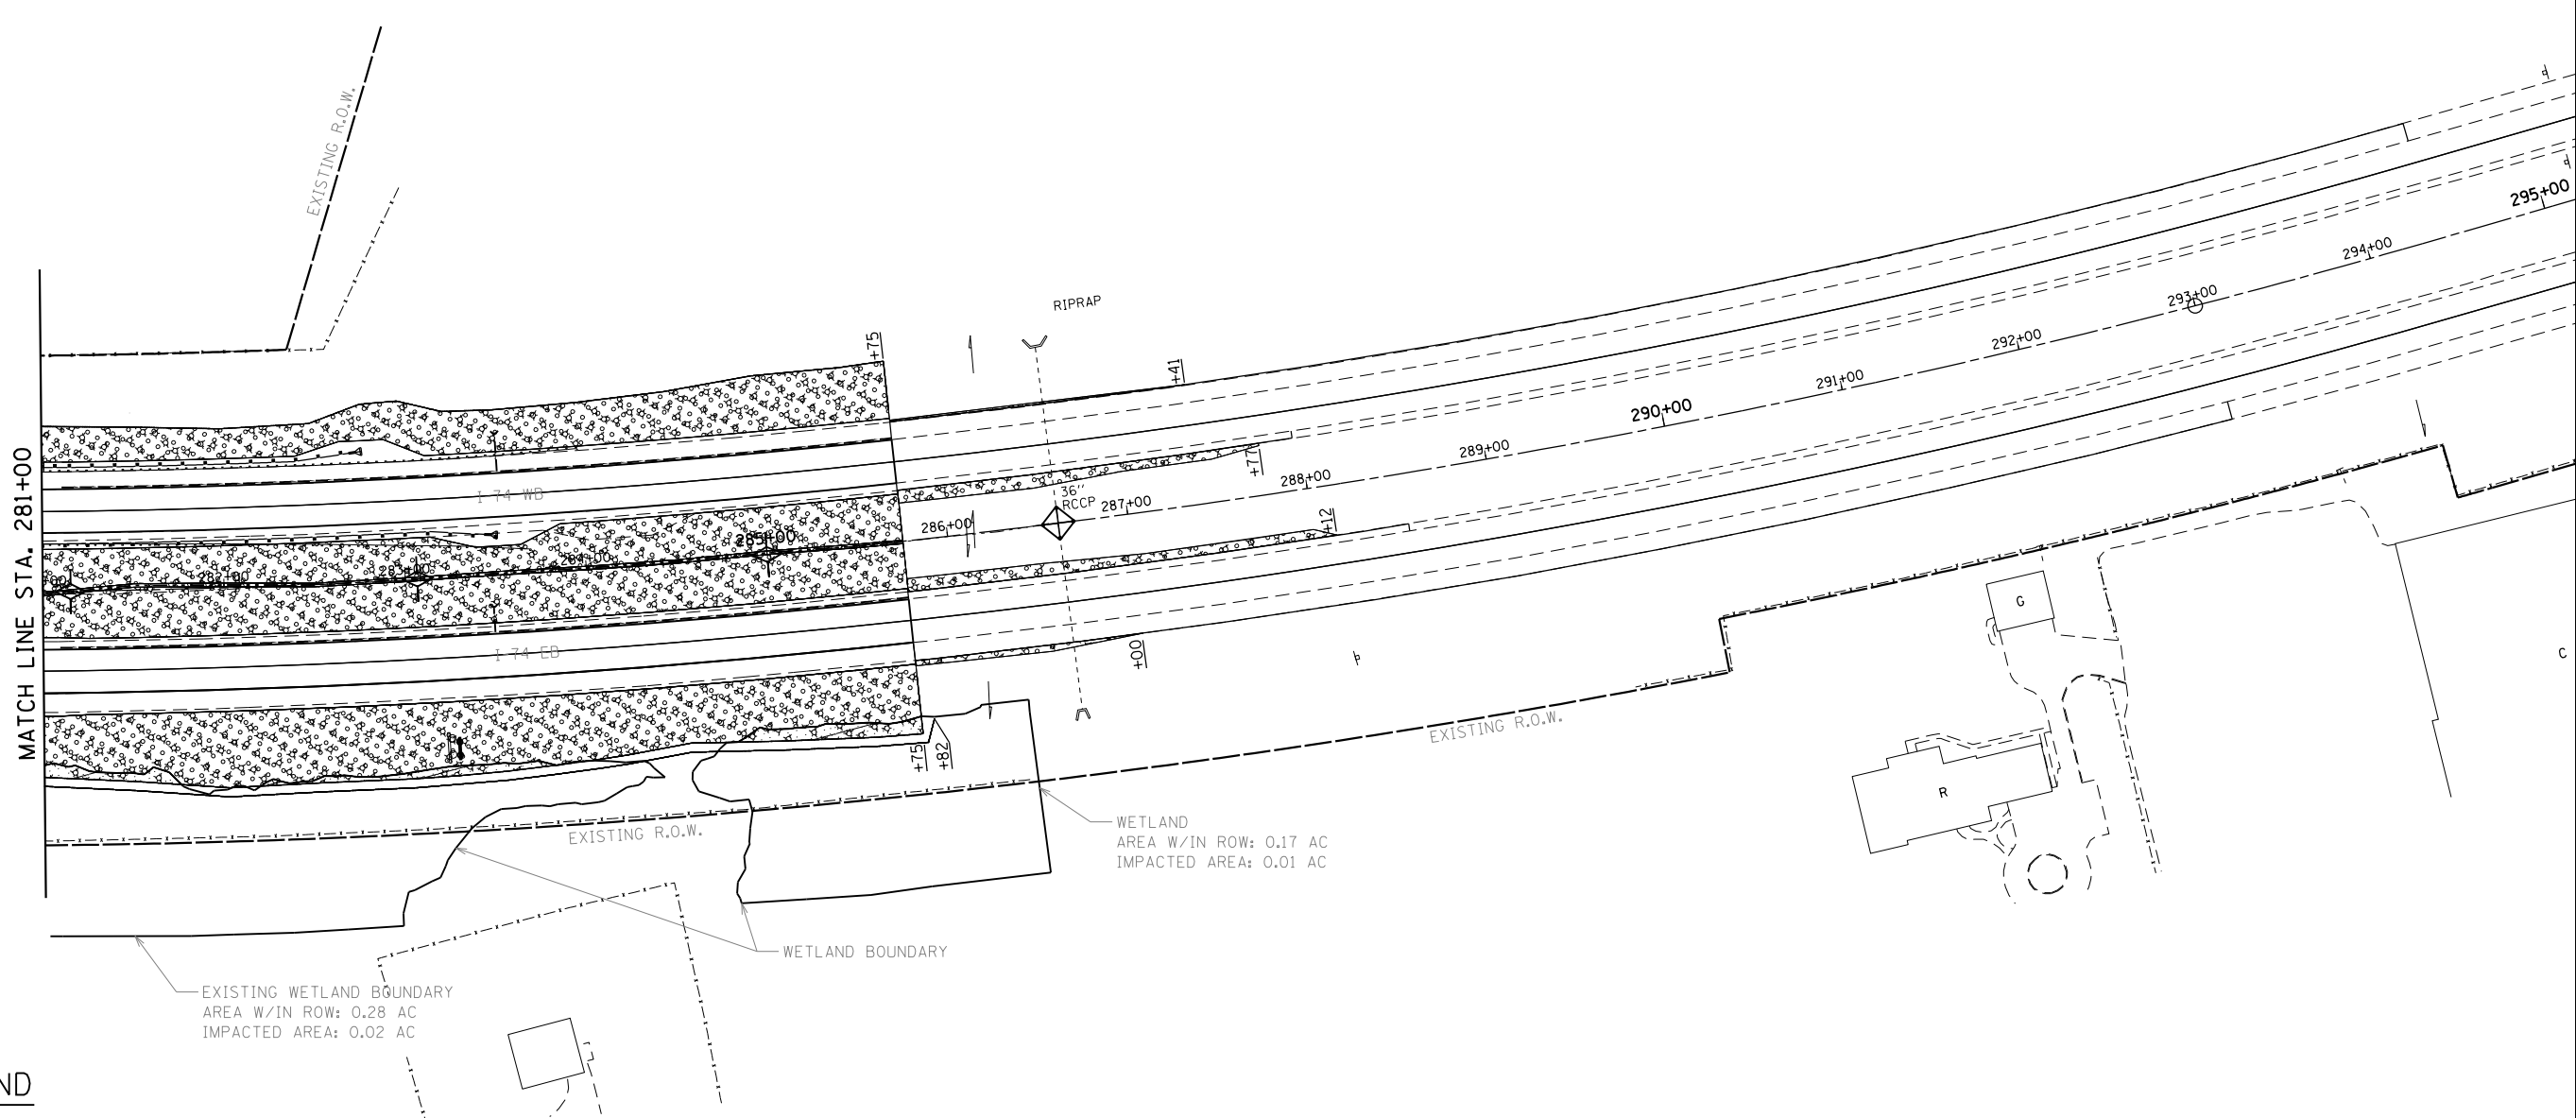
 
 
 




 


D:\Projects\Rock_Island\64023.L74.288.Bridge_Replacement\Over_Coal_Creek\Chad_Spreeman\Phase_II\Submittals\100%_Submittal\CC-DGM\CAD\Civil\CADD_Sheets\02063077-sht-eros2.dgn

 


LEGEND

-  TEMPORARY DITCH CHECK
-  PERIMETER EROSION BARRIER
-  EROSION CONTROL TEMPORARY FENCE (BOUNDARY OF WETLAND AREA)
-  CLASS 2A SEEDING
-  EROSION CONTROL BLANKET
-  MULCH, METHOD 3
-  CLASS 4B SEEDING
-  INLET & PIPE PROTECTION
-  CLASS 4 SEEDING

 EXISTING WETLAND BOUNDARY
AREA W/IN ROW: 0.28 AC
IMPACTED AREA: 0.02 AC

WETLAND
AREA W/IN ROW: 0.17 AC
IMPACTED AREA: 0.01 AC

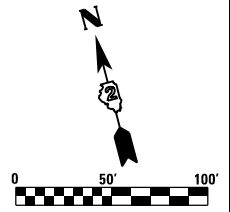

* 74/280 & 80
** (81-2, 81-3, 37-1, 37-2-1) RS-1 & 81-3BR
*** ROCK ISLAND/HENRY COUNTY



DESIGNED - RC	REVISED -
CHECKED - RC	REVISED -
DRAWN - GE	REVISED -
PLLOT DATE: Fri Mar 15 14:17:44 2013	CHECKED - 3/12/2013
	REVISED -

**STATE OF ILLINOIS
DEPARTMENT OF TRANSPORTATION**

**FAI ROUTE 74 / 280 OVER COAL CREEK
EROSION CONTROL PLAN**

SHEET NO. OF SHEETS STA. 281+00 TO STA. 294+38

F.A.I. RTE.	SECTION	COUNTY	TOTAL SHEETS	SHEET NO.
*	**	***	290	161
CONTRACT NO. 64D23				
ILLINOIS FED. AID PROJECT				

SCALE: 1"=50'