


EXISTING IL RTE 116 TYPICAL SECTION  
 STA. 396+13.48 TO STA. 398+01.25  
 STA. 398+19.16 TO STA. 400+54.12

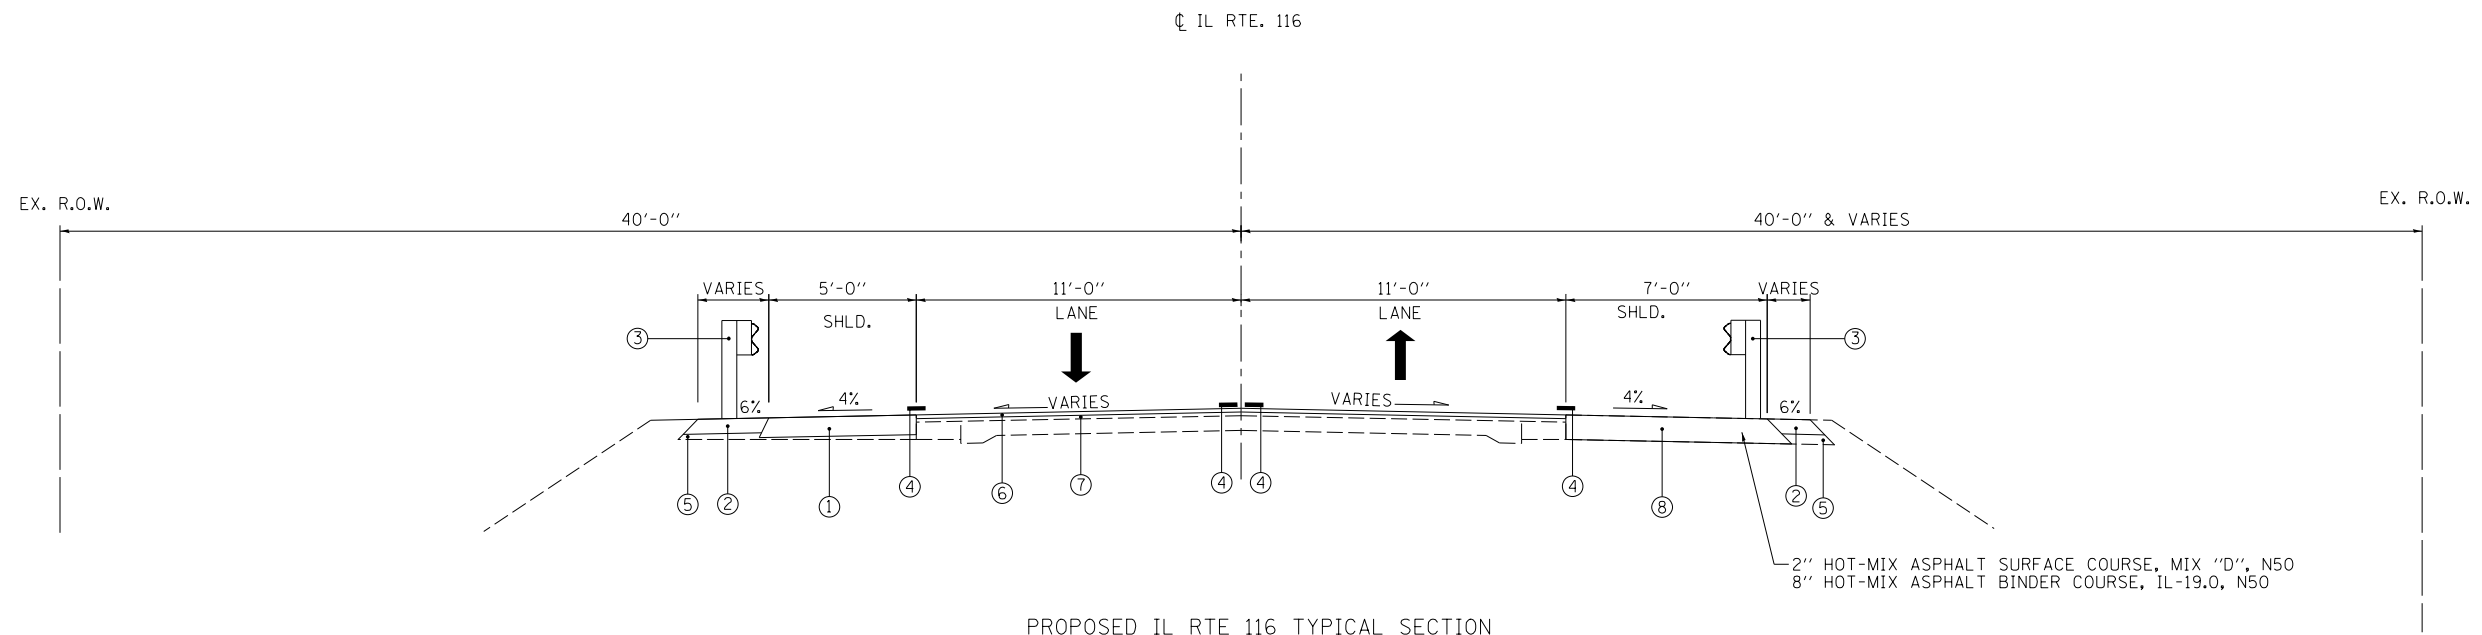

PROPOSED IL RTE 116 TYPICAL SECTION  
 STA. 395+51.77 RT TO STA. 397+56.20 RT  
 STA. 396+13.48 LT TO STA. 397+44.32 LT  
 STA. 398+76.97 RT TO STA. 400+38.08 RT  
 STA. 398+65.20 LT TO STA. 400+54.12 LT

MILLING AND RESURFACING, 1 1/2" LIMITS  
 STA. 396+50.00 TO STA. 397+50.15  
 STA. 398+70.92 TO STA. 399+71.00

**LEGEND**

- | EXISTING CONDITIONS                 | PROPOSED CONDITIONS                     |
|-------------------------------------|-----------------------------------------|
| (A) EXISTING HMA SURFACE COURSE, 3" | (1) HMA SHOULDER, 8"                    |
| (B) EXISTING PAVEMENT (9-6-9)       | (2) GUARDRAIL AGGREGATE EROSION CONTROL |
| (C) EXISTING BIT. WIDENING          | (3) STEEL PLATE BEAM GUARDRAIL, TYPE A  |
| (D) EXISTING GUARDRAIL              | (4) EPOXY PAVEMENT MARKINGS             |
| (E) EXISTING AGGREGATE SHOULDER     | (5) AGGREGATE SHOULDER REMOVAL          |
|                                     | (6) HMA SURFACE REMOVAL, 1 1/2"         |
|                                     | (7) HMA SURFACE COURSE, MIX "D", N50    |
|                                     | (8) TEMPORARY PAVEMENT, 10"             |



USER NAME = *USER*	DESIGNED - RWK	REVISED -
	DRAWN - RWK	REVISED -
PLOT SCALE = *SCALE*	CHECKED - ST	REVISED -
PLOT DATE = *DATE*	DATE - 11/2012	REVISED -

**STATE OF ILLINOIS  
 DEPARTMENT OF TRANSPORTATION**

<b>TYPICAL SECTIONS IL ROUTE 116</b>	
SCALE: N.T.S.	SHEET NO. 1 OF 1 SHEETS
STA.	TO STA.

F.A.P. RTE.	SECTION	COUNTY	TOTAL SHEETS	SHEET NO.
665	(144-B-1)BR	FULTON	48	11
CONTRACT NO. 68778			ILLINOIS FED. AID PROJECT	