



PARTIAL FRAMING PLAN - SPANS 1 THRU 3

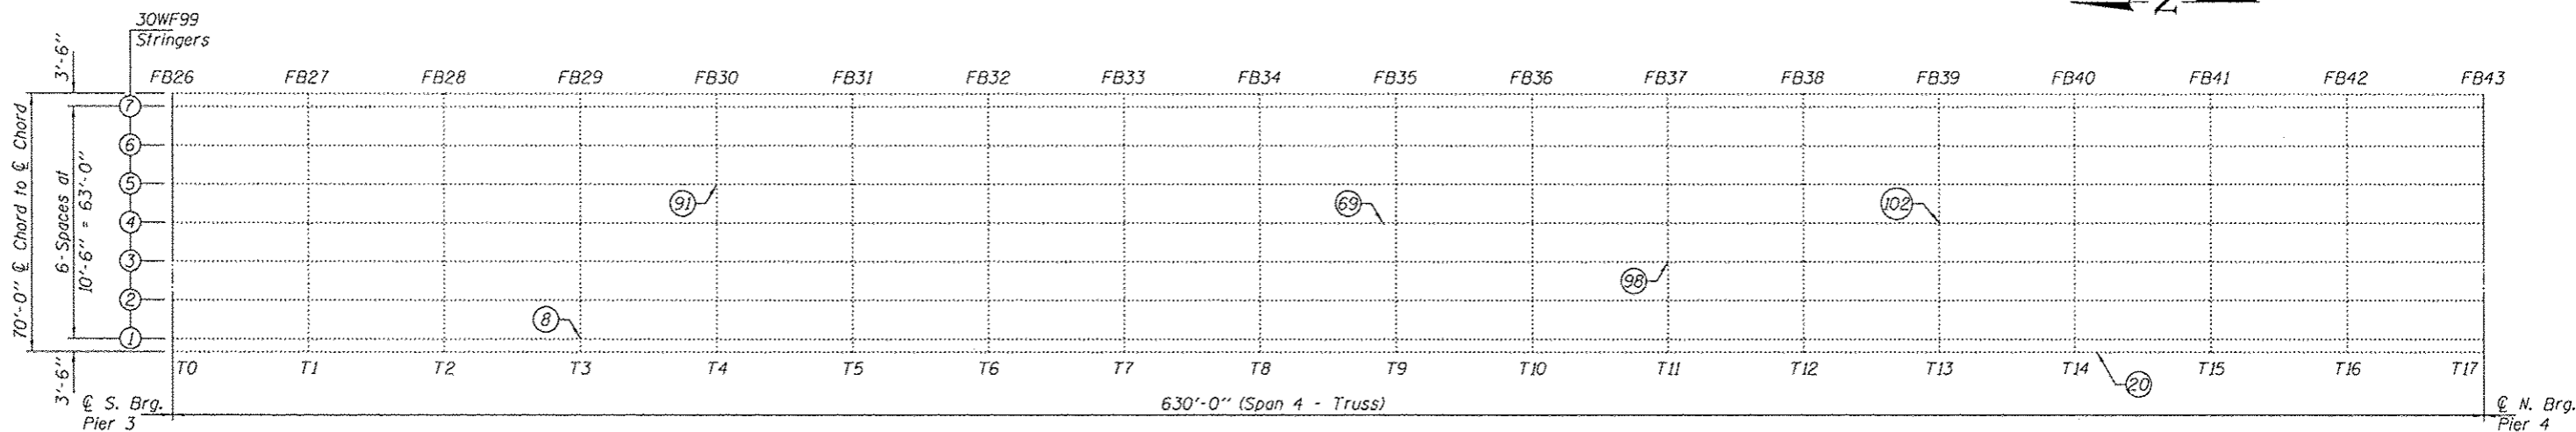

PARTIAL FRAMING PLAN - SPAN 4

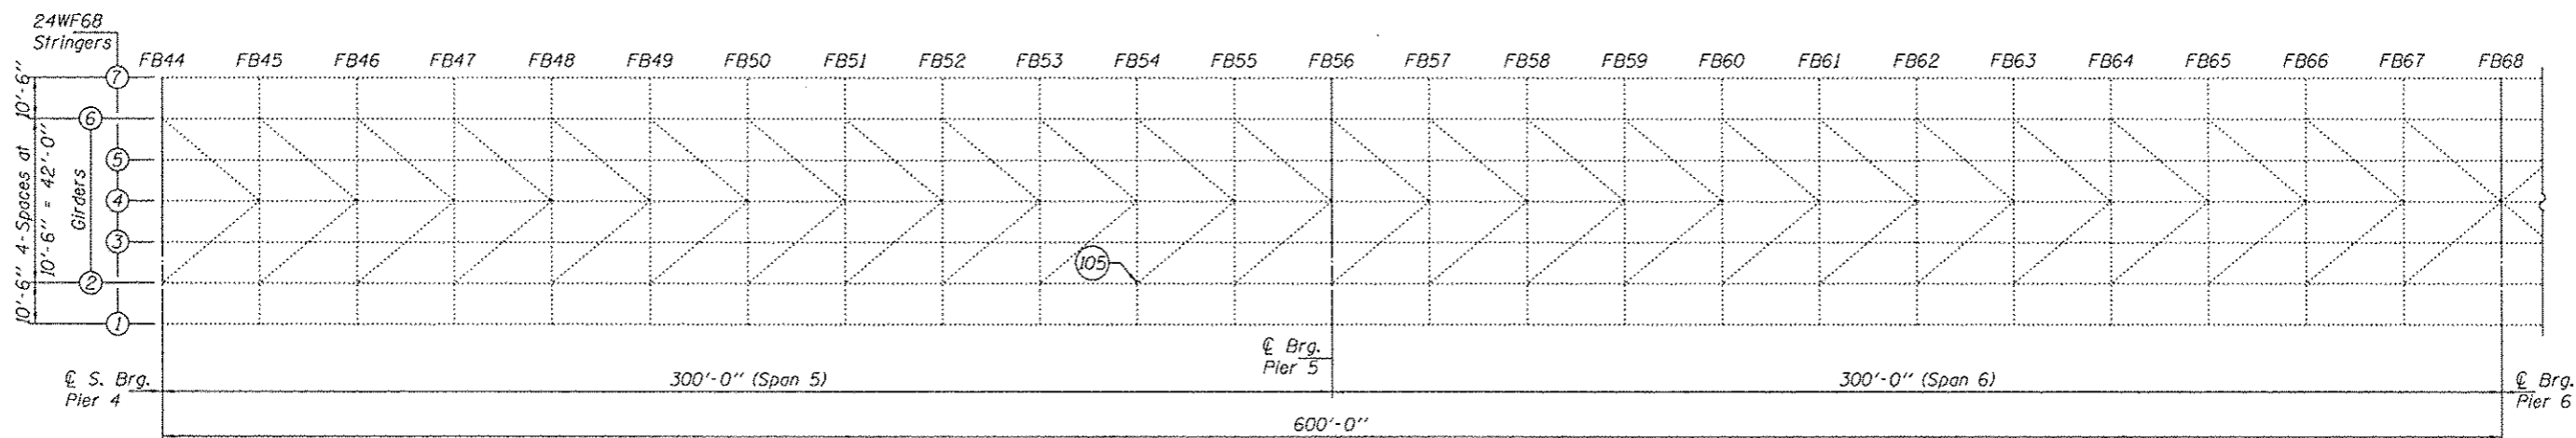

PARTIAL FRAMING PLAN - SPANS 5 & 6

DESIGNED <u>ATH</u>	EXAMINED <u>Timothy A. Anhalt</u>	DATE <u>MARCH 14, 2013</u>	STATE OF ILLINOIS DEPARTMENT OF TRANSPORTATION	FRAMING PLANS - SPANS 1 THRU 6		F.A.I. RTE. <u>24</u>	SECTION <u>BSMART 2013-1</u>	COUNTY <u>MASSAC</u>	TOTAL SHEETS <u>23</u>	SHEET NO. <u>11</u>
CHECKED <u>SMR</u>	PASSED <u>Carl Perry</u>			SN 064-0035				CONTRACT NO. 78293		
DRAWN <u>Kyle M. Steffen</u>				SHEET NO. 3 OF 15 SHEETS		ILLINOIS FED. AID PROJECT				
CHECKED <u>ATH SMR</u>										