
 



G:\2010\UNA10M008-Geneseo-S.State St. SewerWaterDrawings\Plot\A10M008 PAVEMENT PLAN PROFILES.dwg, 3/7/2013 9:34:56 AM, jeflm

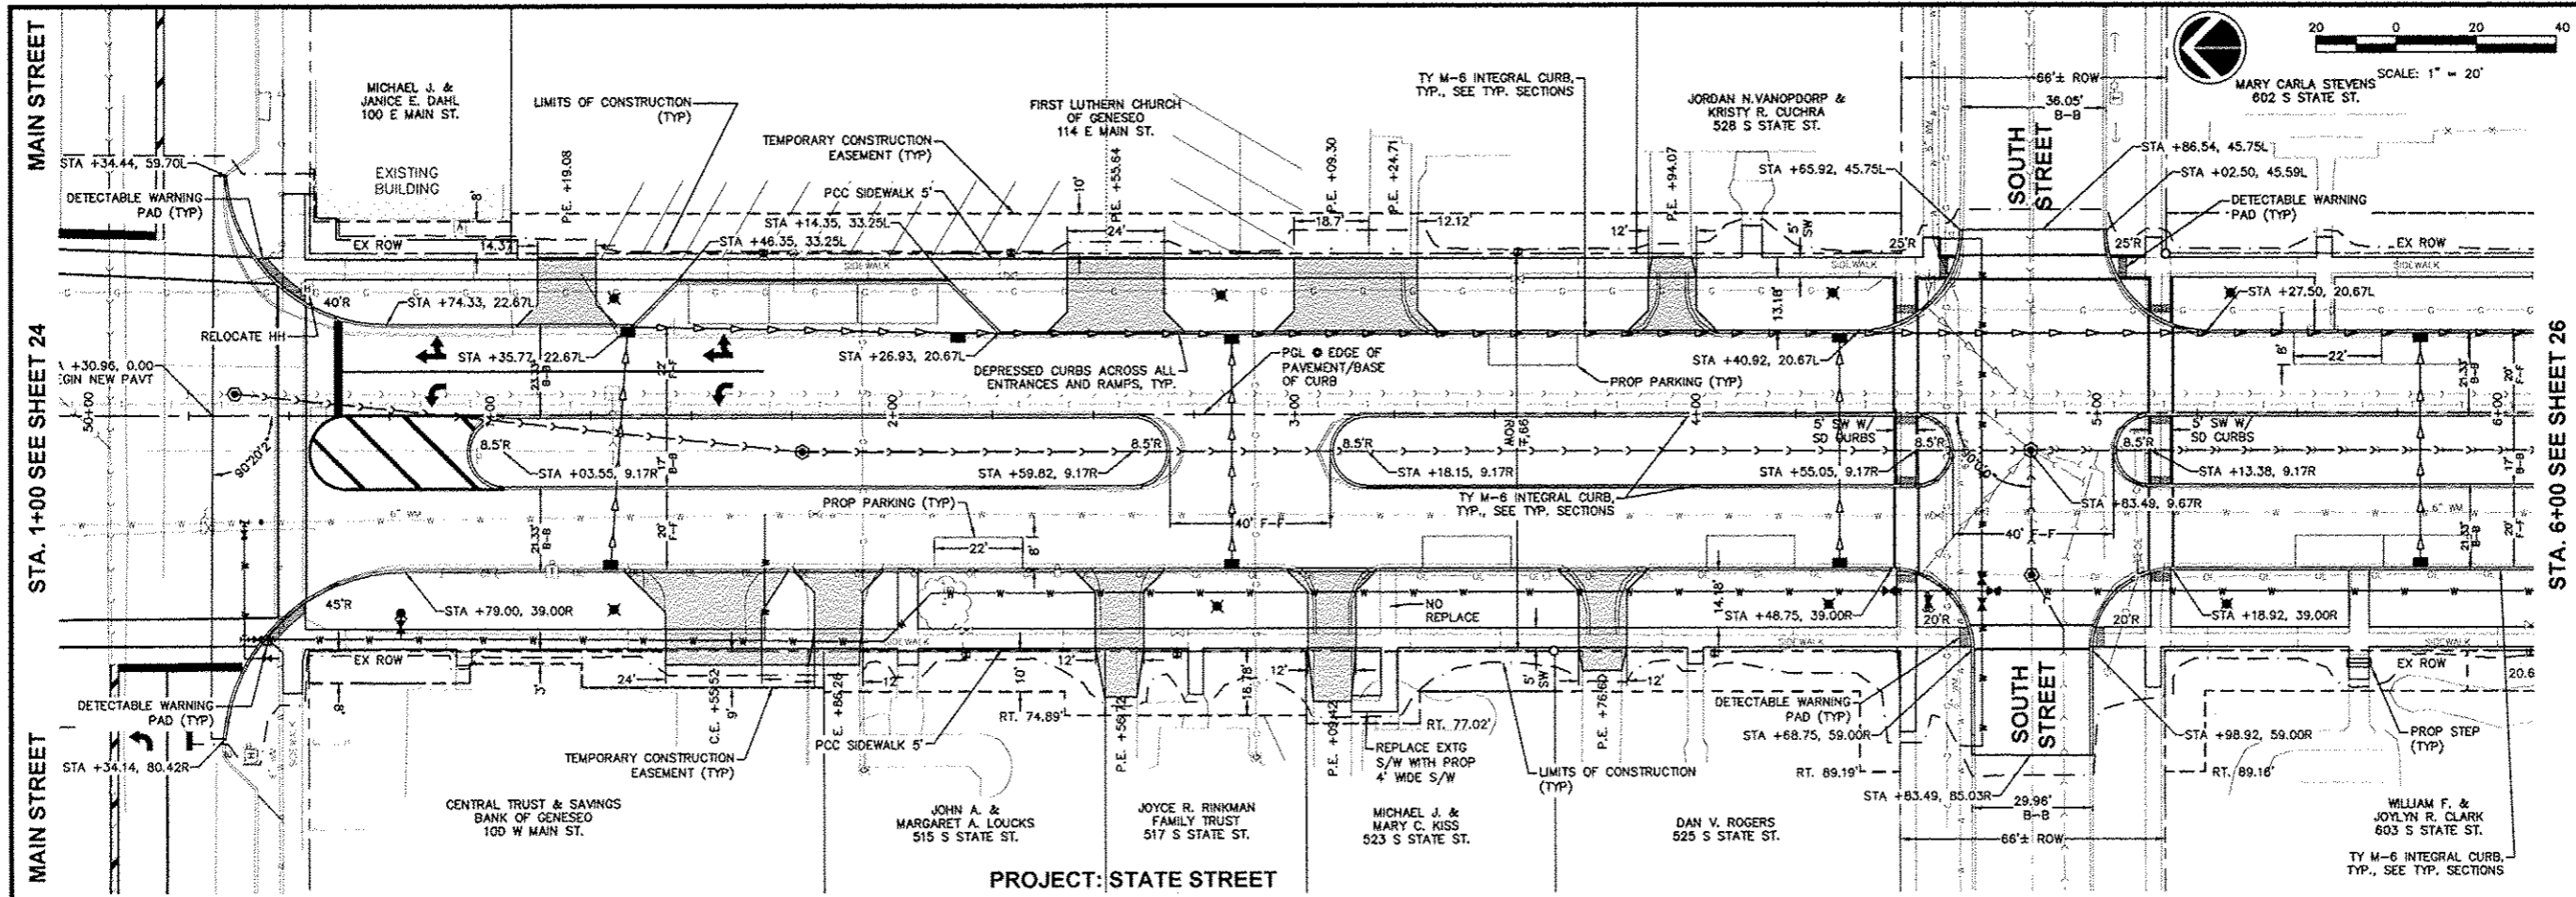

NO.	REVISIONS	DESCRIPTION	DATE

Missman, Inc.
Professional Engineers & Land Surveyors

Rock Island, IL • Bettendorf, IA • Rockford, IL • Sycamore, IL
(309) 788-7844 • (309) 344-2250 • (616) 965-6400 • (616) 855-3825
www.missman.com

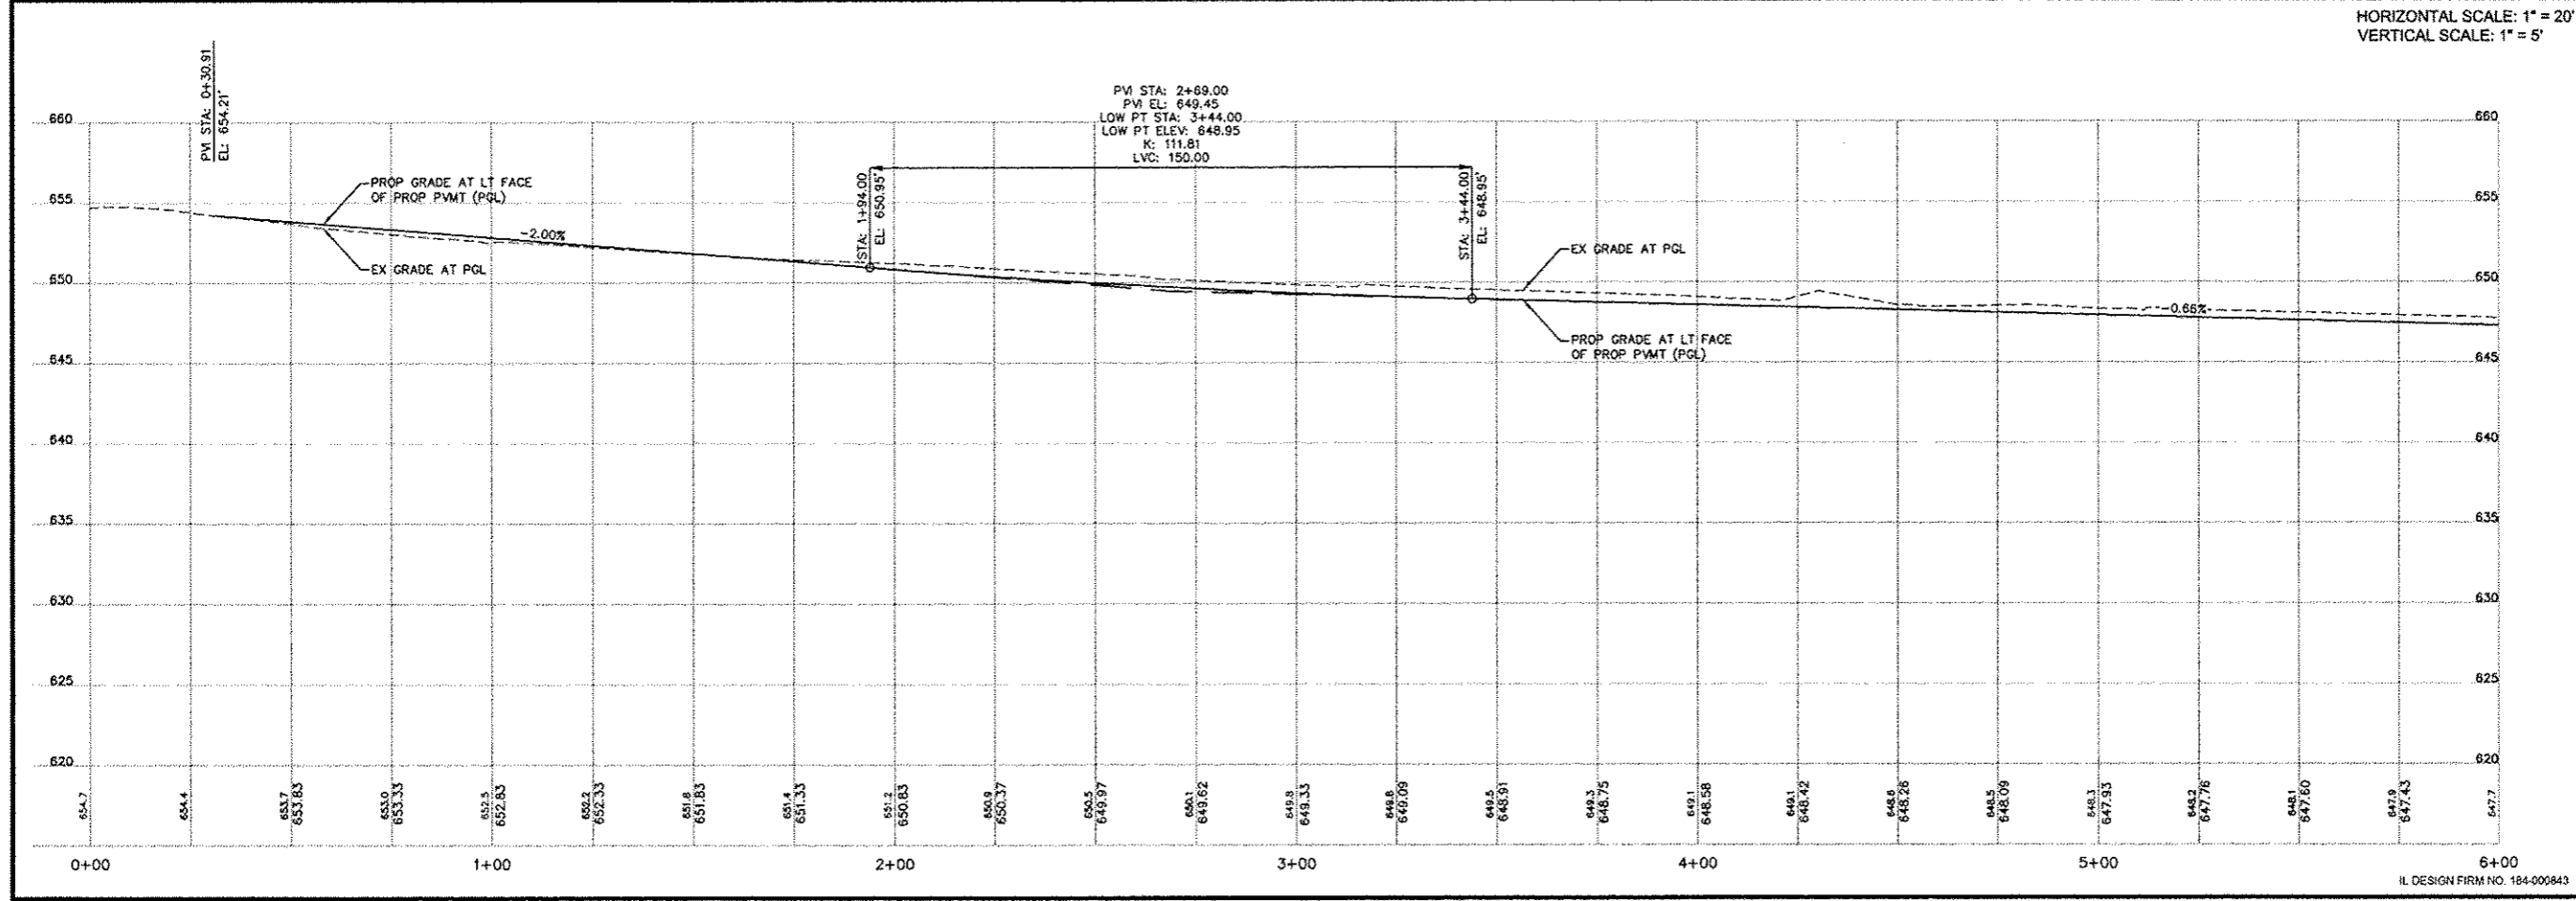

STATE STREET RE-CONSTRUCTION
GENESEO, ILLINOIS

PAVEMENT PLAN AND PROFILE - 2

Missman Project No: A10M008
 File Name: A10M008 PAVEMENT PLAN
 © COPYRIGHT 2013 ALL RIGHTS RESERVED
 Field Book No: #####
 Drawn By: WKS
 Checked By: JLM
 Date: 11/19/2012

25
Sheet 25 of 99

IL DESIGN FIRM NO. 184-000843