
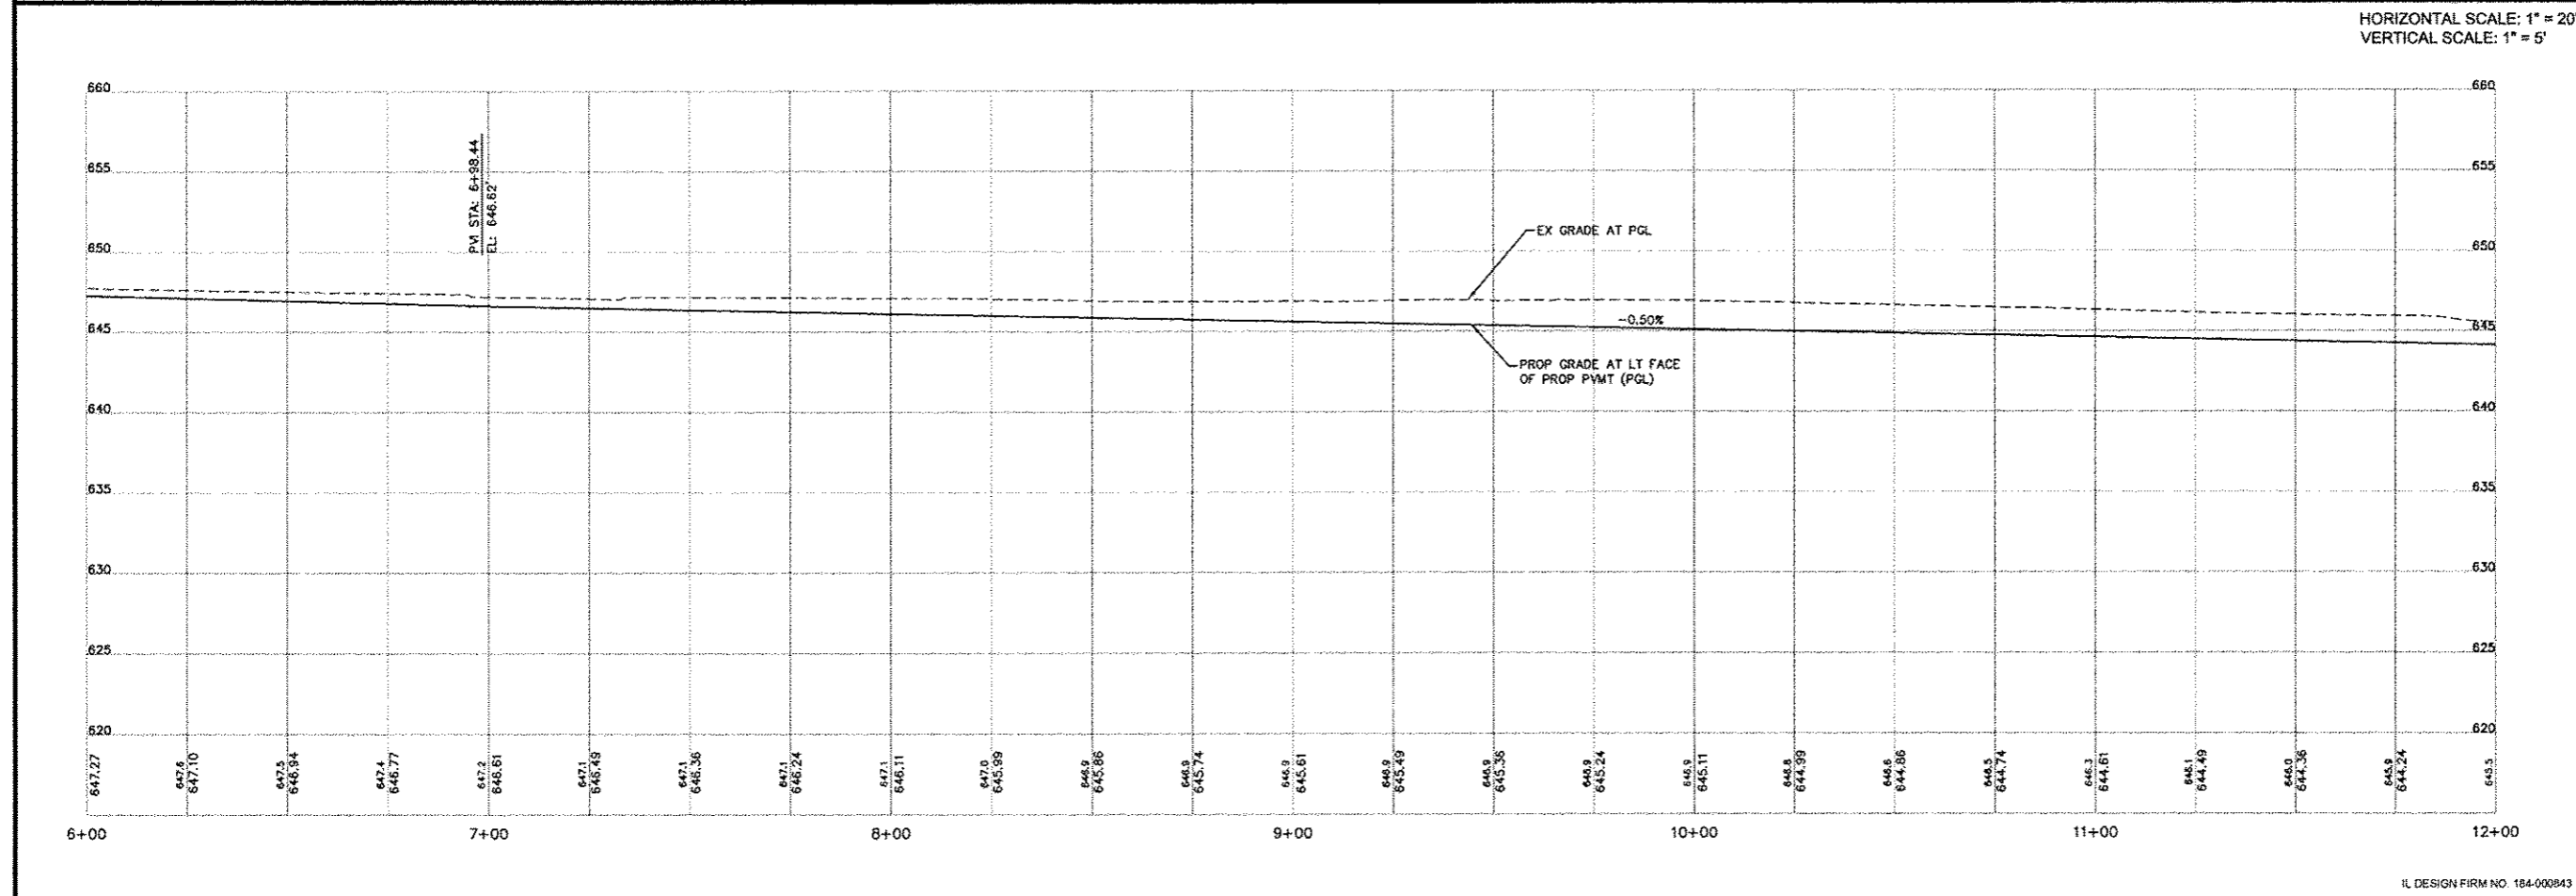


G:\2010\UNIVERSITY-Geneseo-S State St. SewerWater\Drawings\Plot\A10M008 PAVEMENT PLAN PROFILES.dwg, 3/7/2013 9:35:19 AM, jefm

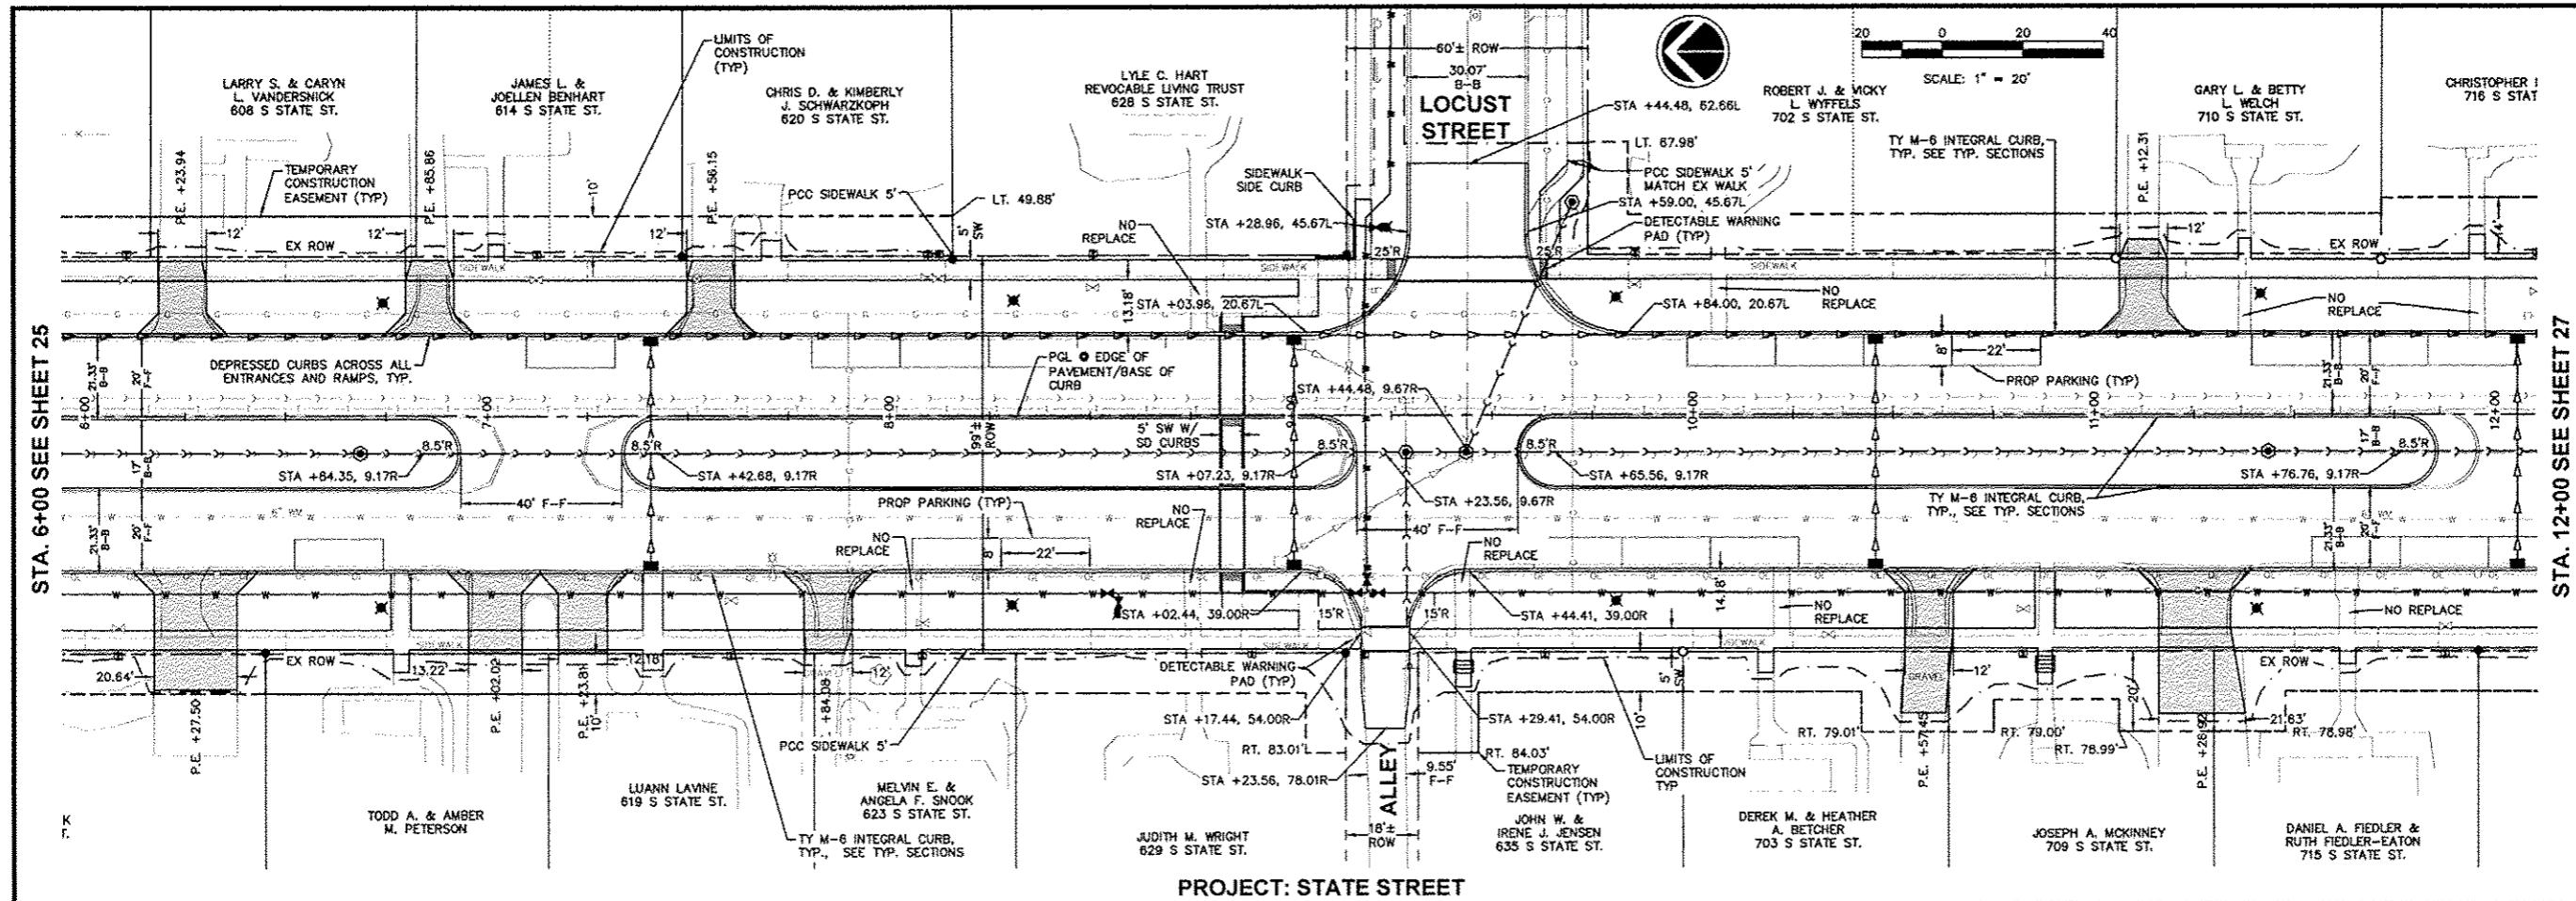

No.	REVISIONS DESCRIPTION	DATE

**Missman, Inc.**  
Professional Engineers & Land Surveyors

Rock Island, IL • Bettendorf, IA • Rockford, IL • Sycamore, IL  
(563) 789-7644 • (563) 344-0260 • (616) 965-0400 • (616) 995-3825  
www.missman.com

STATE STREET RE-CONSTRUCTION  
GENESEO, ILLINOIS

PAVEMENT PLAN AND PROFILE - 3

Missman Project No: A10M008  
File Name: A10M008 PAVEMENT PLAN PROFILES.dwg  
© COPYRIGHT 2013 ALL RIGHTS RESERVED  
Field Book No: #####  
Drawn By: WKS  
Checked By: JLM  
Date: 11/19/2012

**26**

IL DESIGN FIRM No. 184-000843 Sheet 26 of 99