


G:\2010\UNNA10M008-Geneseo - S.State St. SewerWaterDrawings\Plot\A10M008 PAVEMENT PLAN PROFILES.dwg, 3/7/2013 9:35:36 AM, jefim

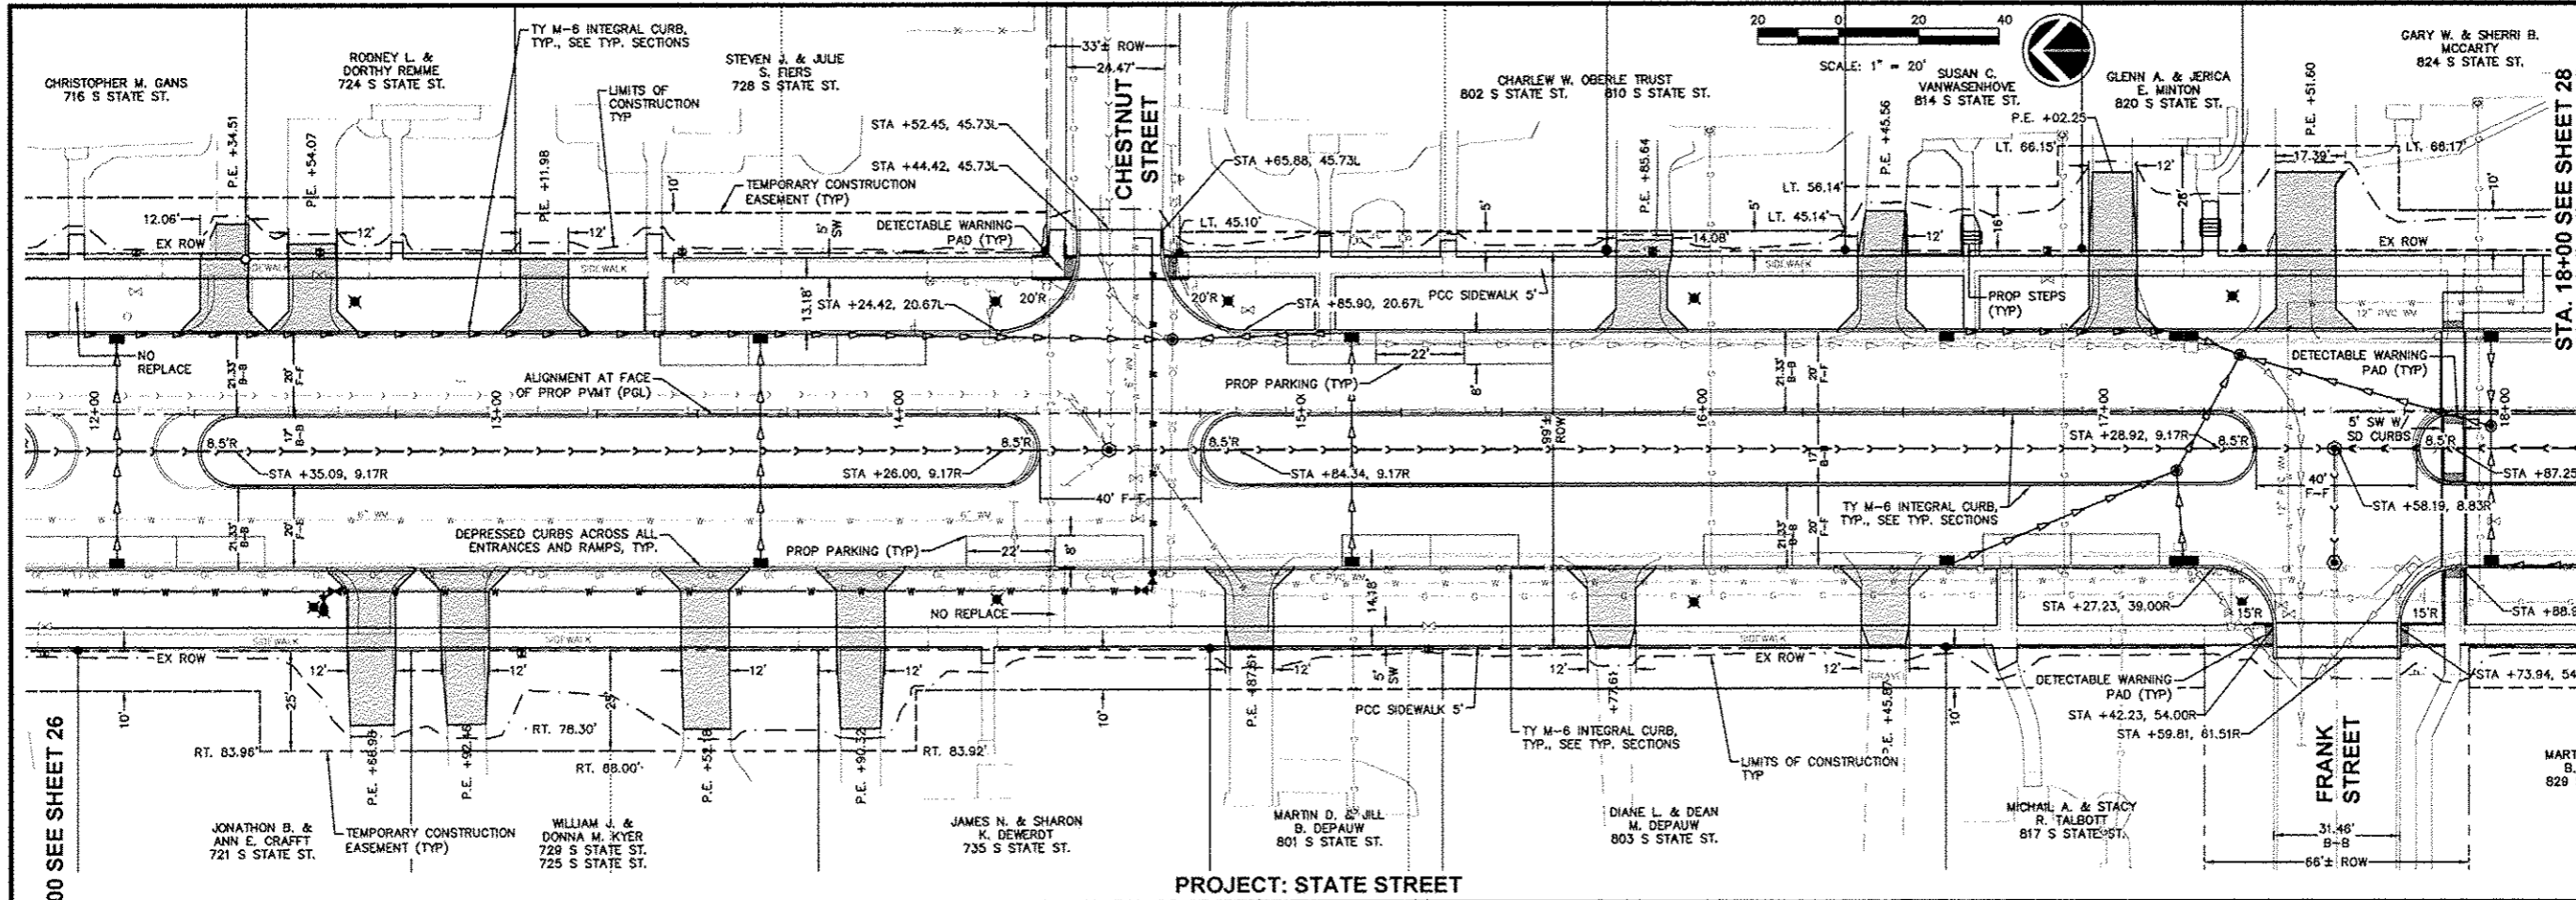

PROJECT: STATE STREET


STA. 12+00 SEE SHEET 26

STA. 18+00 SEE SHEET 28

No.	REVISIONS	DESCRIPTION	DATE

**Missman, Inc.**  
Professional Engineers & Land Surveyors

Rock Island, IL • Bettendorf, IA • Rockford, IL • Sycamore, IL  
(563) 788-7644 • (563) 344-0260 • (615) 885-5825  
www.missman.com

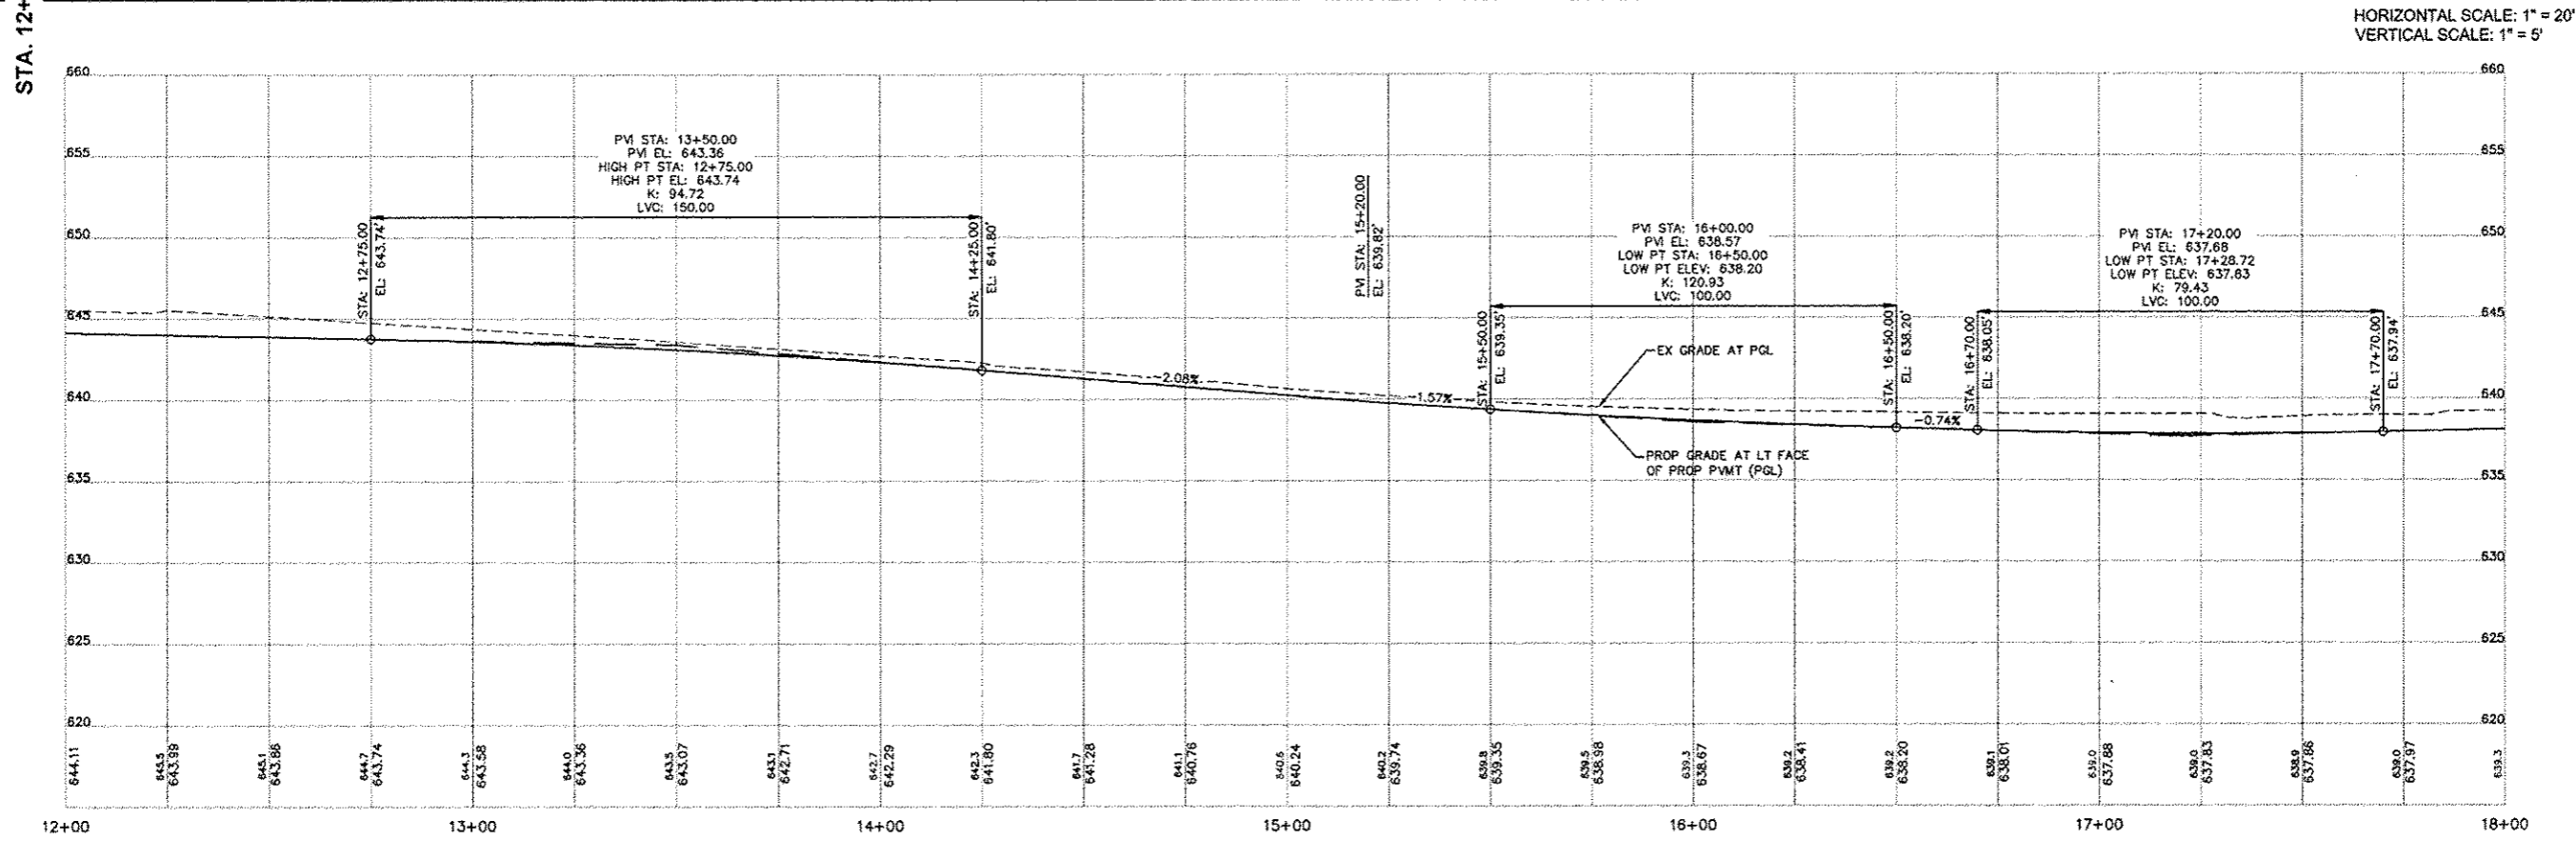

HORIZONTAL SCALE: 1" = 20'  
VERTICAL SCALE: 1" = 5'

STATE STREET RE-CONSTRUCTION  
GENESEO, ILLINOIS

PAVEMENT PLAN AND PROFILE - 4

Missman Project No: A10M008  
File Name: A10M008 PAVEMENT PLAN PROFILES.dwg  
© COPYRIGHT 2013 ALL RIGHTS RESERVED  
Field Book No: ###  
Drawn By: WKS  
Checked By: JLM  
Date: 11/19/2012

IL DESIGN FIRM NO. 184-000843