



G:\2010\UNA10M008-Geneseo-S.State St. SewerWaterDrawings\Plot\A10M008 DRAINAGE PLAN PROFILES.dwg, 3/7/2013 9:37:16 AM, jeflm

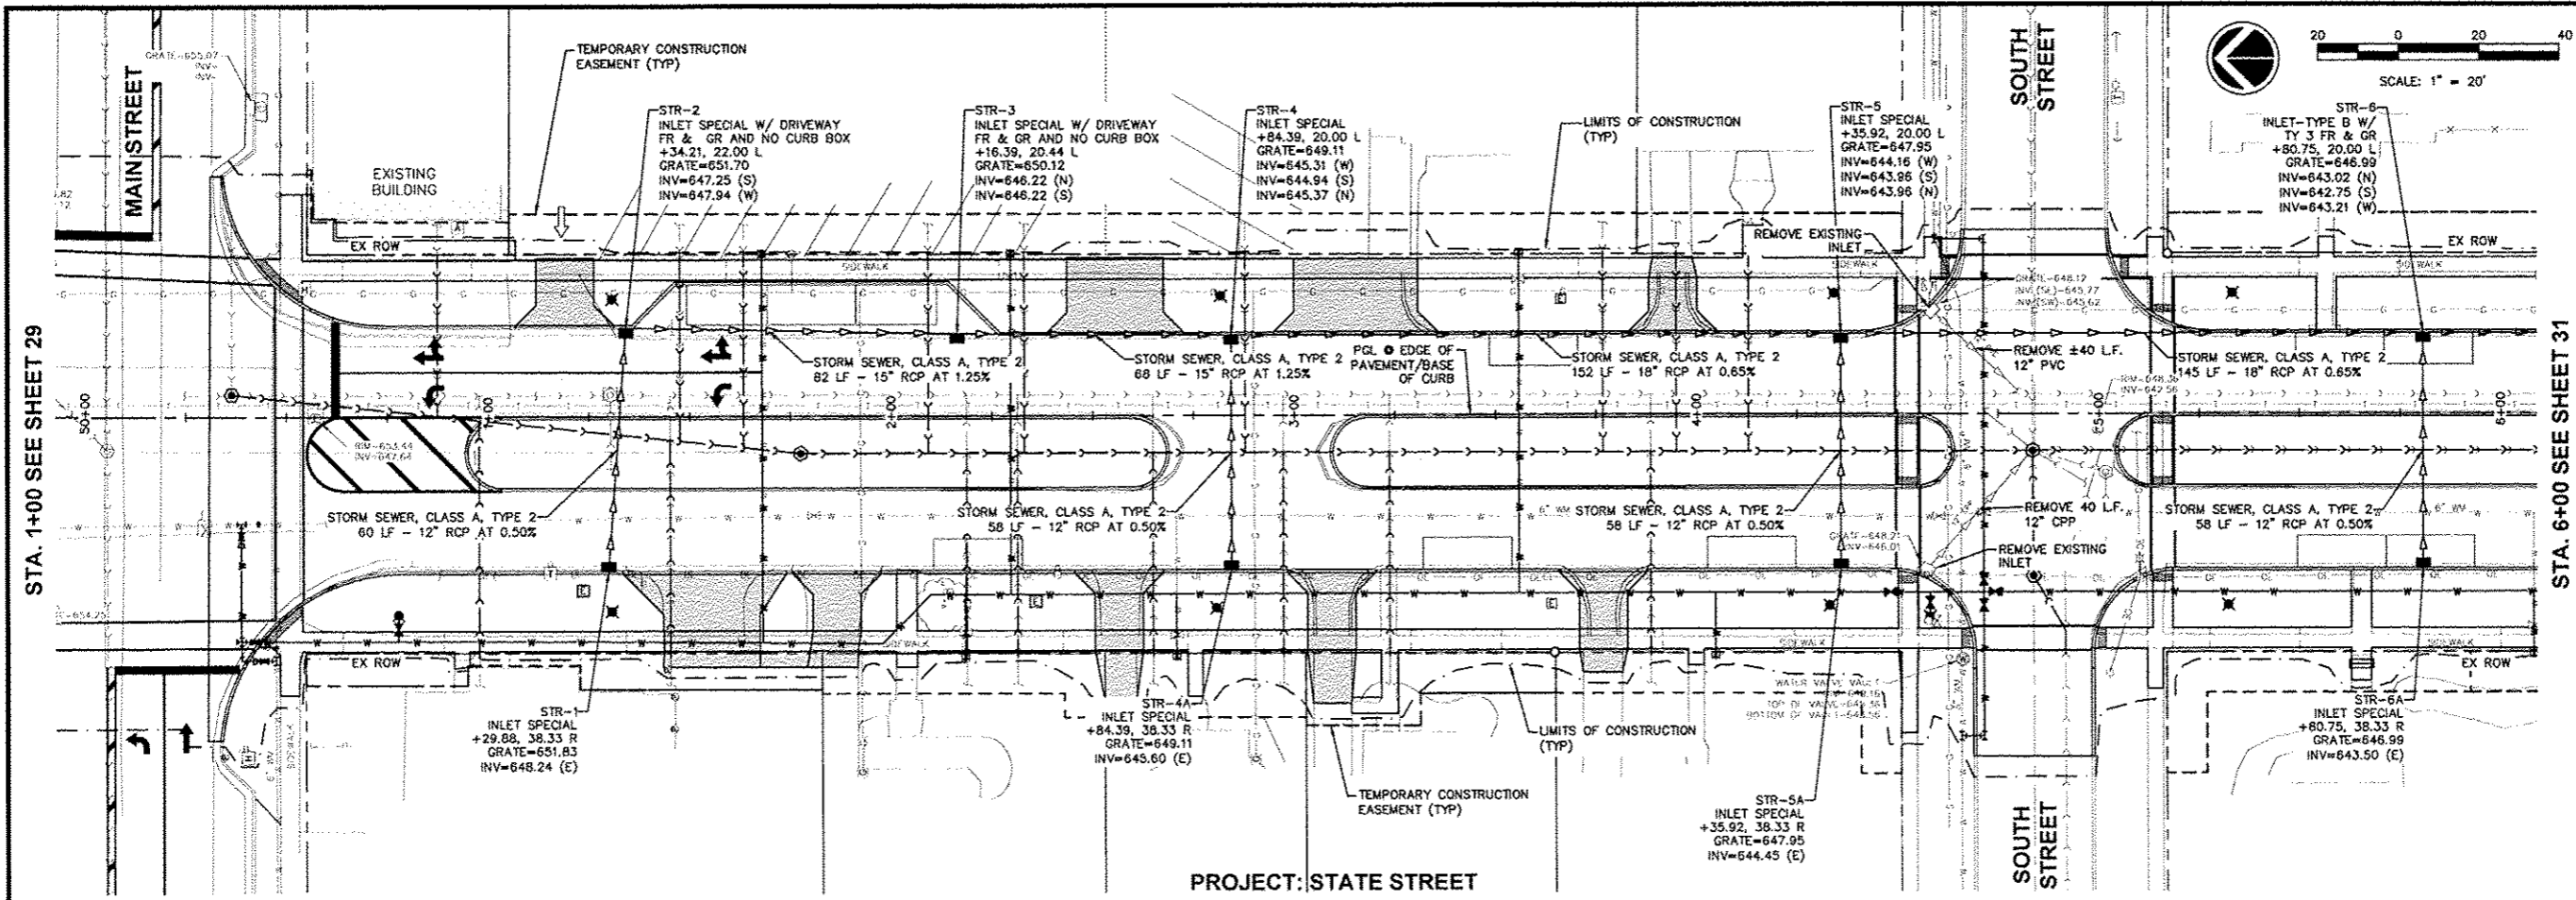

PROJECT: STATE STREET

 

REVISIONS	DESCRIPTION	DATE
No.		

Missman, inc.
Professional Engineers & Land Surveyors


Rock Island, IL • Bettendorf, IA • Rockford, IL • Sycamore, IL
(309) 788-7644 • (563) 344-0260 • (615) 965-6000 • (615) 965-3825
www.missman.com

INLET GRADE ELEVATION NOTE:

THE INLET GRADE ELEVATIONS LISTED ON THESE PLANS ARE AT THE INLET GRADE ELEVATION REFERENCE POINT. SEE THE TYPICAL SECTIONS AND DISTRICT STANDARD 10.2 ON SHEET 61 FOR LOCATION OF THE INLET GRADE ELEVATION REFERENCE POINT.

PVI STA: 2+69.00
PVI EL: 648.45
LOW PT STA: 3+44.00
LOW PT ELEV: 648.95
K: 111.81
LVC: 150.00

HORIZONTAL SCALE: 1" = 20'
VERTICAL SCALE: 1" = 5'

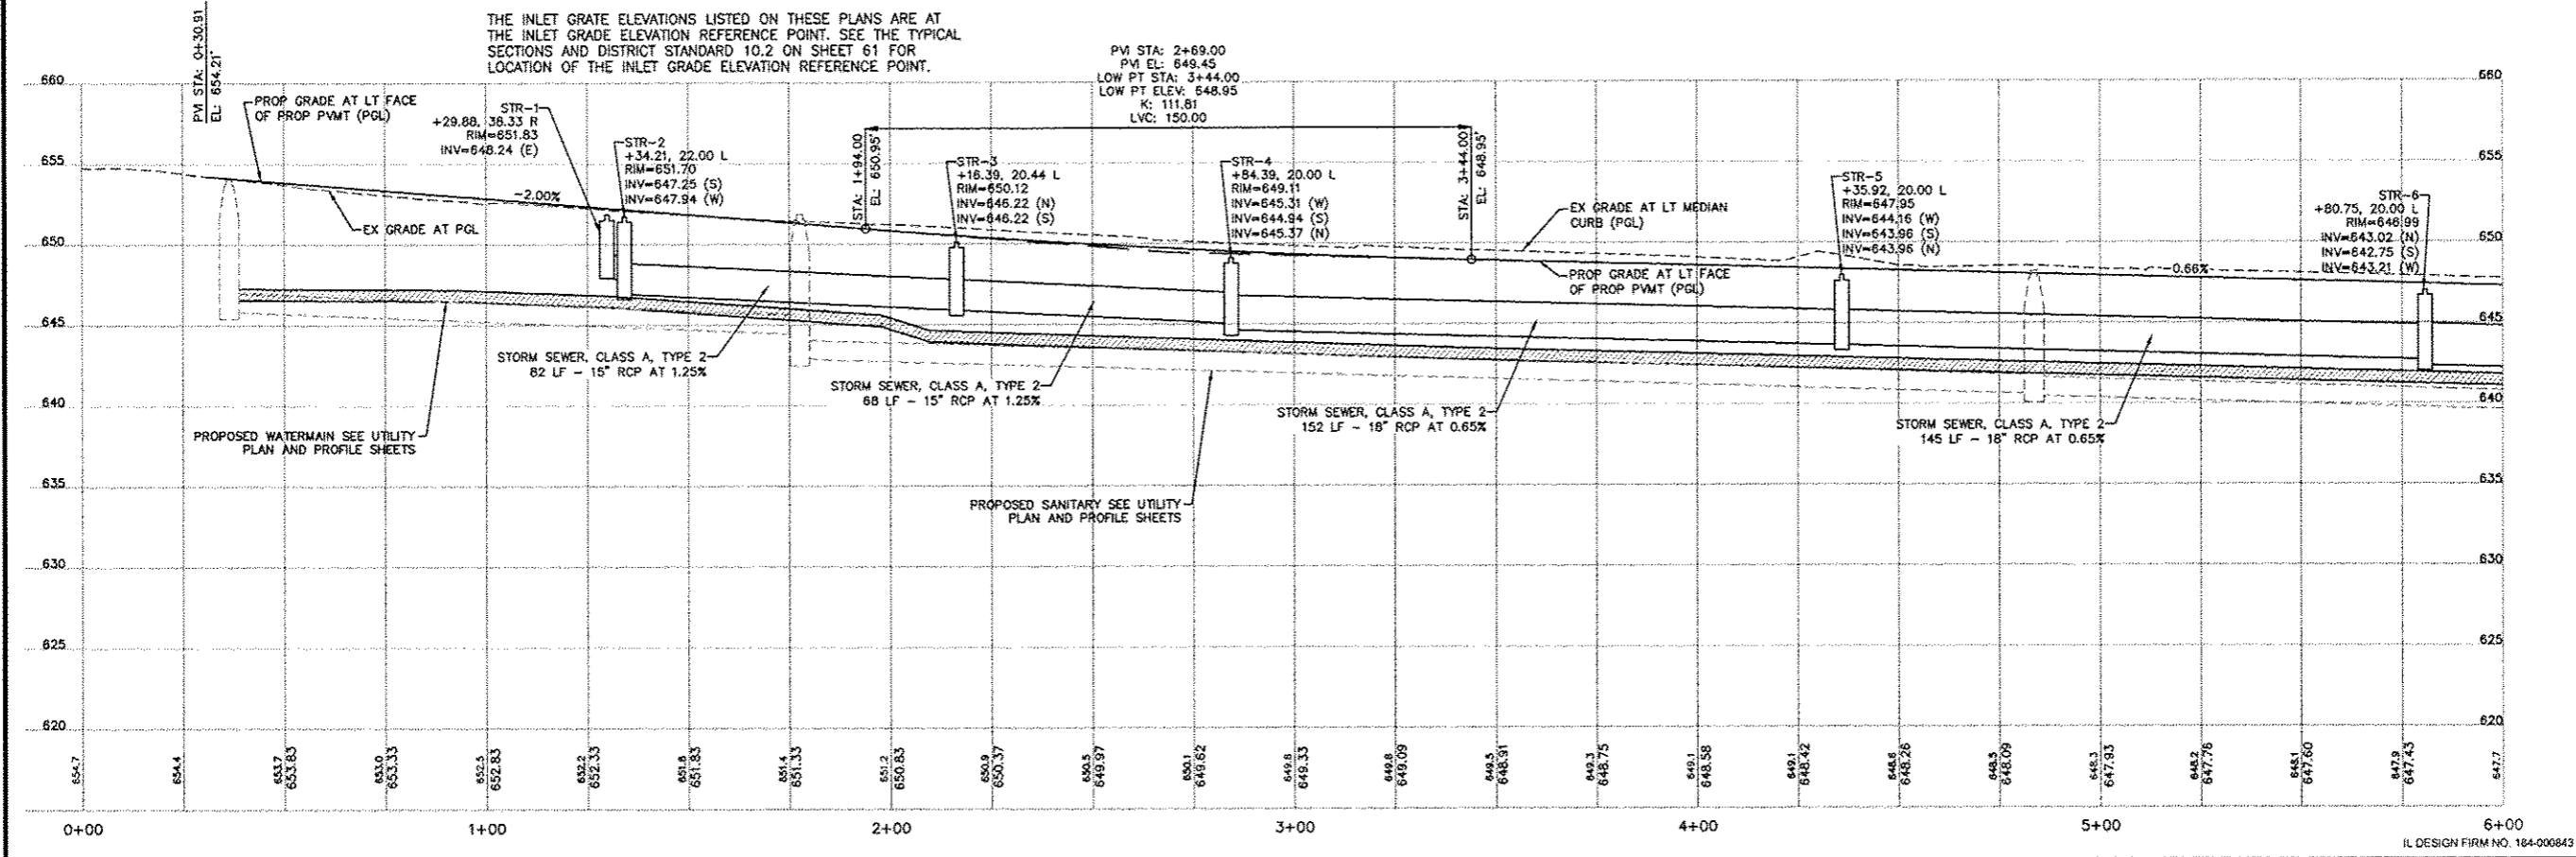

STATE STREET RE-CONSTRUCTION
GENESEO, ILLINOIS

DRAINAGE PLAN AND PROFILE - 2

Missman Project No: A10M008
File Name: A10M008 DRAINAGE PLAN
© COPYRIGHT 2013 ALL RIGHTS RESERVED
Field Book No: #####
Drawn By: WKS
Checked By: JLM
Date: 11/19/2012

IL DESIGN FIRM NO. 164-000843