
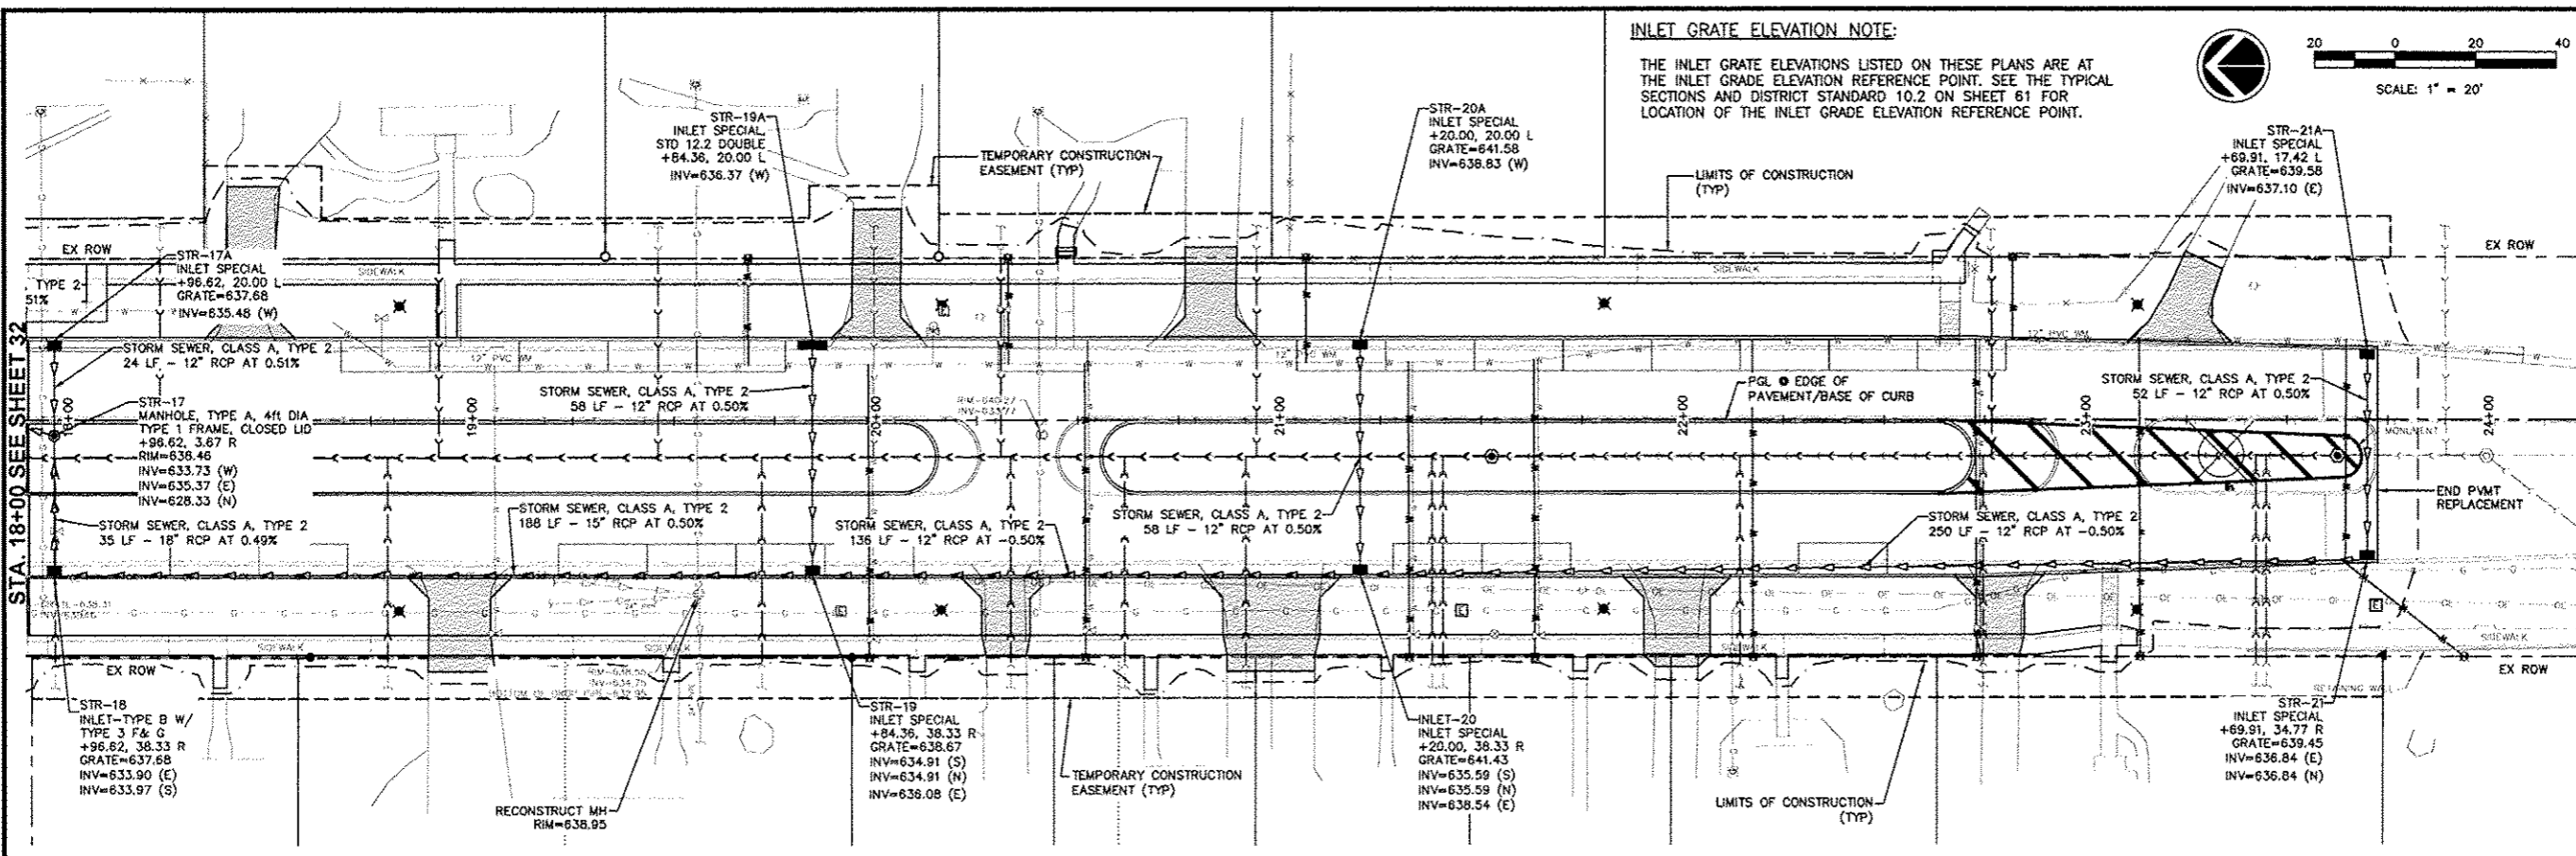


G:\2010MUNIA10M008-Geneseo- S.State St. SewerWaterDrawings\Plot\A10M008 DRAINAGE PLAN PROFILES.dwg, 3/7/2013 9:38:17 AM, jellm


INLET GRADE ELEVATION NOTE:

THE INLET GRADE ELEVATIONS LISTED ON THESE PLANS ARE AT THE INLET GRADE ELEVATION REFERENCE POINT. SEE THE TYPICAL SECTIONS AND DISTRICT STANDARD 10.2 ON SHEET 61 FOR LOCATION OF THE INLET GRADE ELEVATION REFERENCE POINT.

 

PROJECT: STATE STREET

HORIZONTAL SCALE: 1" = 20'
VERTICAL SCALE: 1" = 5'

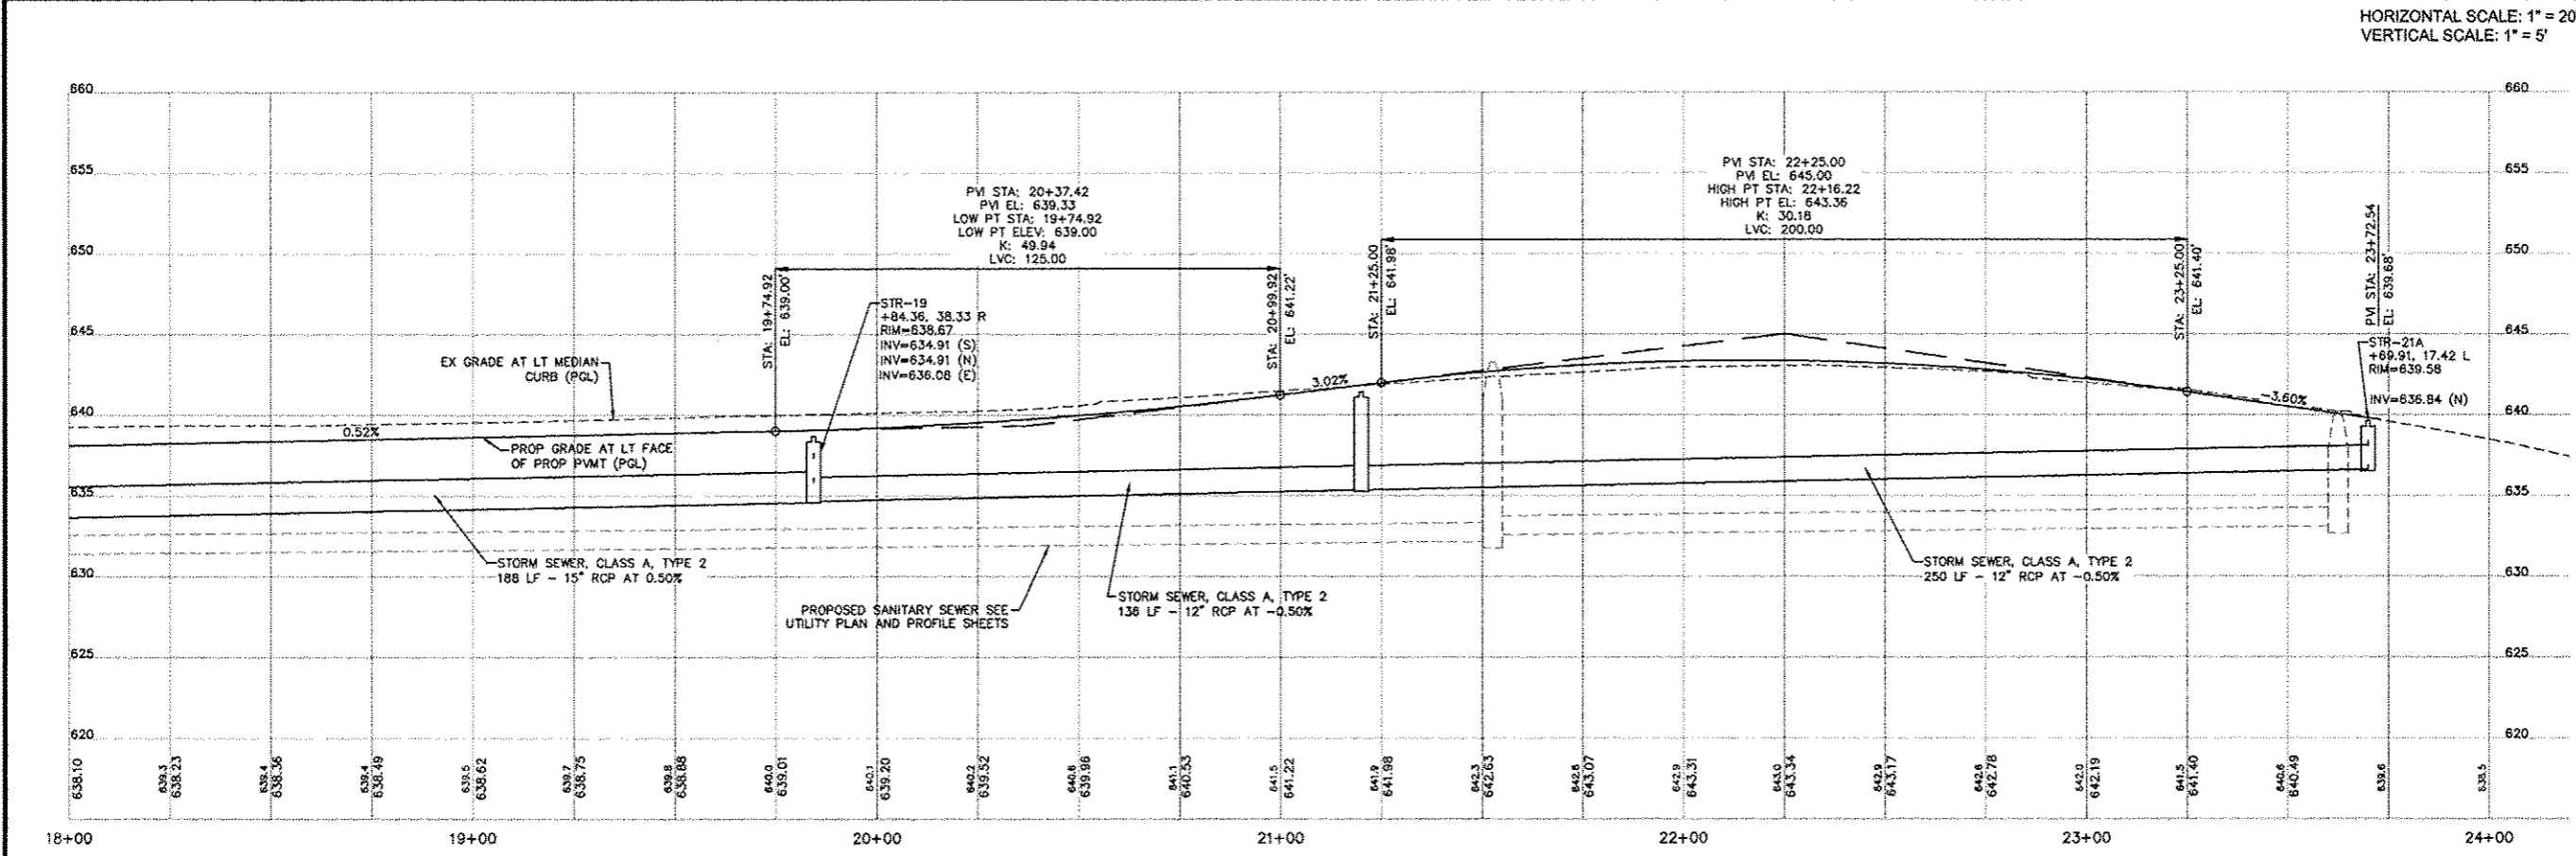

NO.	REVISIONS	DESCRIPTION	DATE

Missman, inc.
Professional Engineers & Land Surveyors

Rock Island, IL • Bettendorf, IA • Rockford, IL • Sycamore, IL
(309) 758-7644 • (815) 344-0260 • (815) 965-6400 • (815) 895-3625
www.missman.com

STATE STREET RE-CONSTRUCTION
GENESEO, ILLINOIS
DRAINAGE PLAN AND PROFILE - 5

Missman Project No. A10M008
File Name: A10M008 DRAINAGE PLAN
© COPYRIGHT 2013 ALL RIGHTS RESERVED
Field Book No. ###
Drawn By: WKS
Checked By: JLM
Date: 11/19/2012

IL DESIGN FIRM NO. 184-000843