



0' 25' 50' 100'
 HALF SIZE SCALE: 1" = 100'
 FULL SIZE SCALE: 1" = 50'

LEGEND

- EXISTING BUILDING
- EXISTING PAVEMENT
- EXISTING FENCE
- EXISTING STORM SEWER
- EXISTING SANITARY
- EXISTING DITCH
- EXISTING STORM INLET/MAHOLE
- PROPOSED CONCRETE DITCH

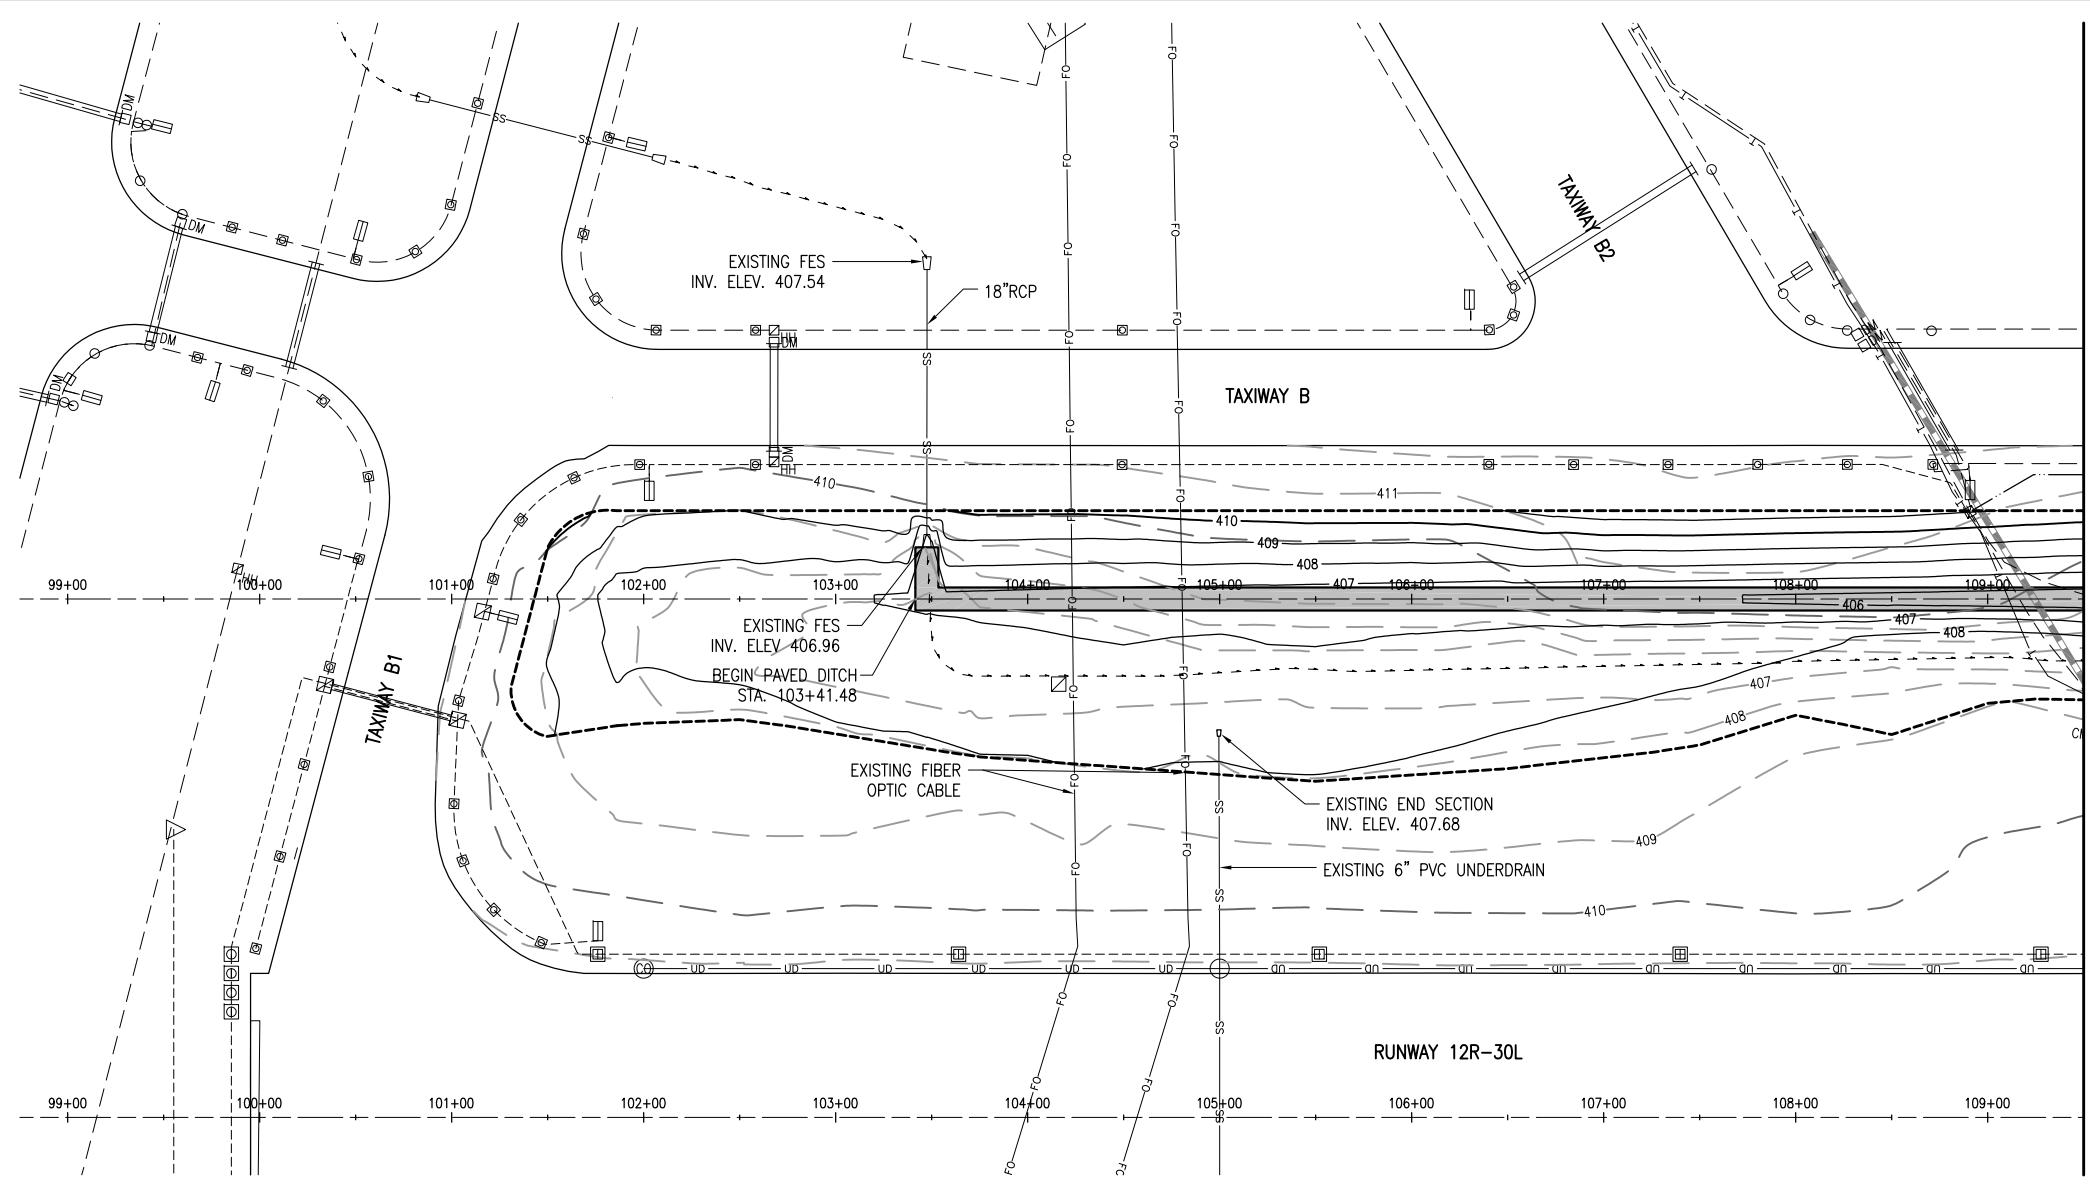

MATCHLINE STA. 109+50

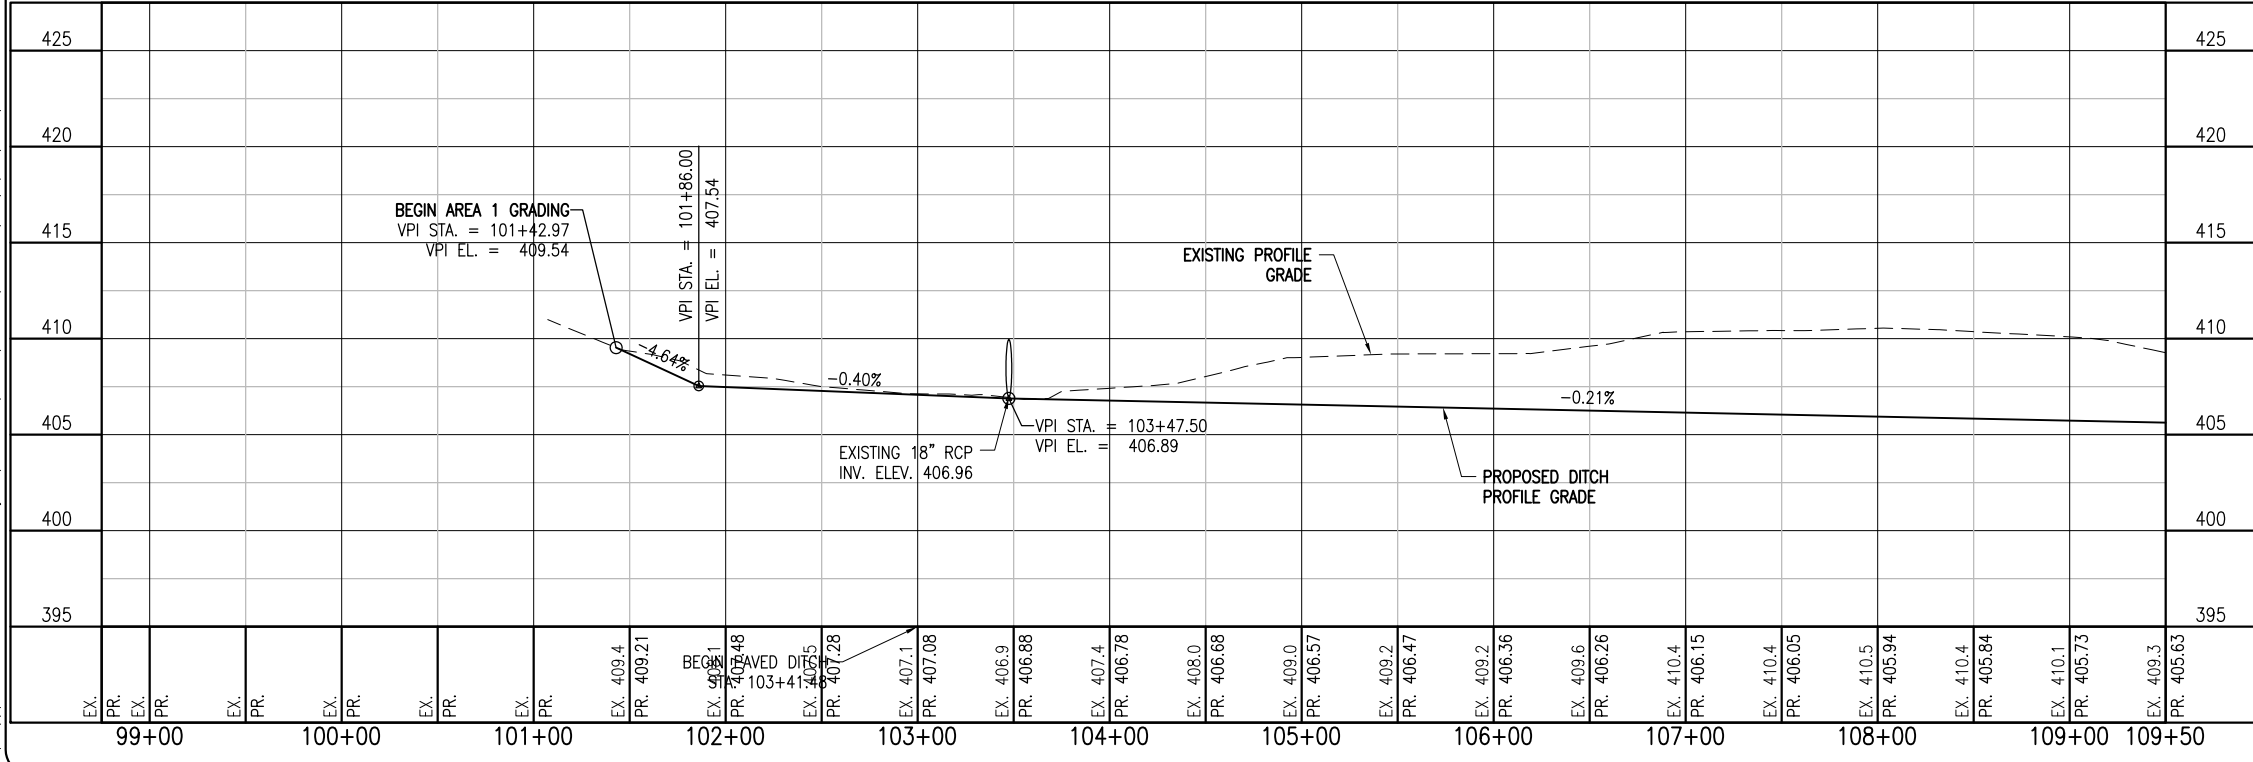

MAR 11, 2013 12:40 PM HARR01115
 pw:\sps-sv306\hanson\Documents\11\10190\11A0190\CAD\Airport\Sheet\C-701-PNP

REVISION	DATE

SAINT LOUIS DOWNTOWN AIRPORT
 A Division of Bi-State Development Agency
 BLOCK GRANT PROJ.: 3-17-0039-B29
 IL PROJ.: CPS-4210

Hanson Project No.	11A0190
Filename	C-701-PNP.dwg
Scale	1"=50'H, 1"=5'V
Date	03/08/13

LAYOUT	DATE
DRAWN	01/28/13
REVIEWED	01/29/13
	03/08/13

HANSON
 © Copyright Hanson Professional Services Inc. 2013
 Hanson Professional Services Inc.
 1525 South River Street
 Springfield, Illinois 62703-2886

GRADE DITCH PARALLEL TO MAIN RUNWAY
 PLAN AND PROFILE
 STA. 98+75.00 TO STA. 109+50.00