
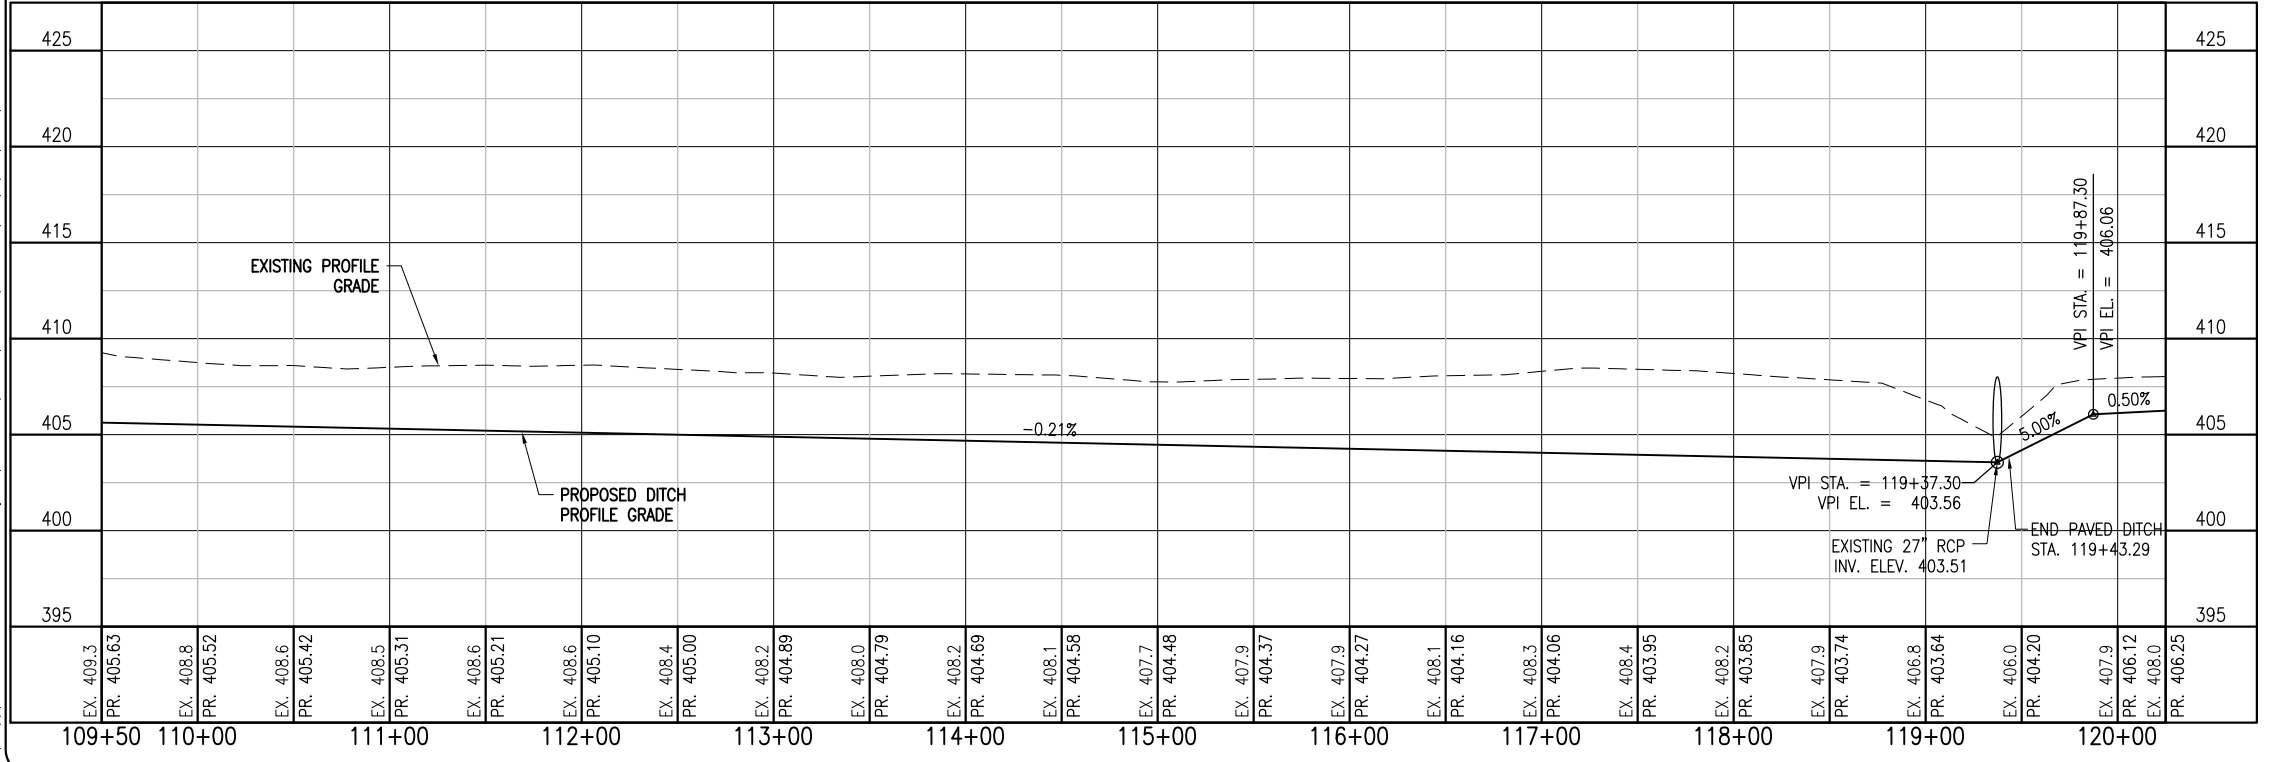


0' 25' 50' 100'
 HALF SIZE SCALE: 1" = 100'
 FULL SIZE SCALE: 1" = 50'

LEGEND

- EXISTING BUILDING
- EXISTING PAVEMENT
- EXISTING FENCE
- EXISTING STORM SEWER
- EXISTING SANITARY
- EXISTING DITCH
- EXISTING STORM INLET/MAHOLE
- PROPOSED CONCRETE DITCH

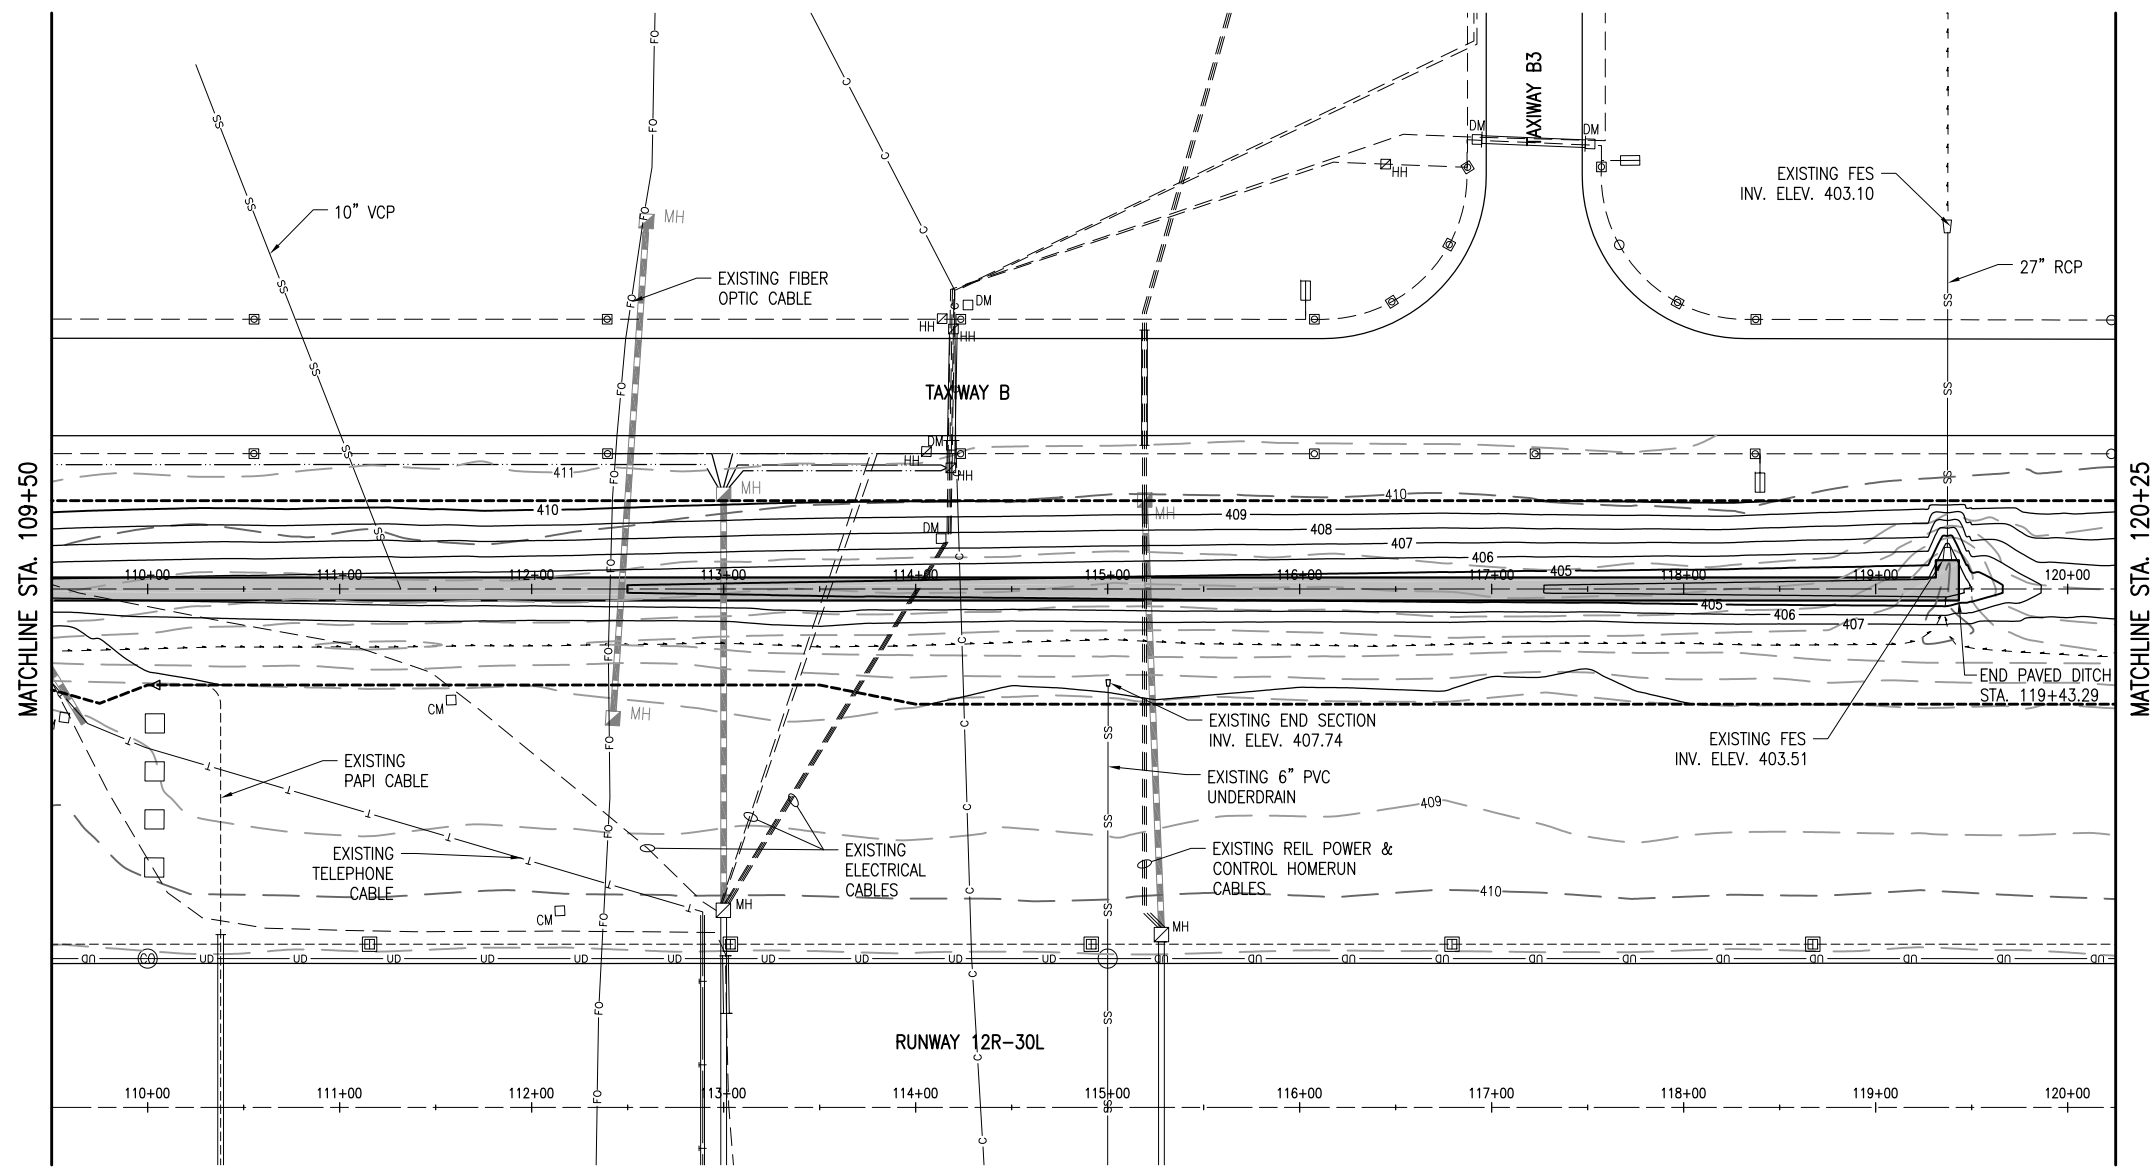

REVISION	DATE

SAINT LOUIS DOWNTOWN AIRPORT
 A Division of Bi-State Development Agency
 BLOCK GRANT PROJ.: 3-17-0039-B29
 IL PROJ.: CFS-4210

File Name	Scale	Date	LAYOUT	DATE
11A0190	1"=50'H, 1"=5'V	03/08/13		
C-701-PNP.dwg				

HANSON
 © Copyright Hanson Professional Services Inc. 2013
 Hanson Professional Services Inc.
 1525 North Lincoln Street
 Springfield, Illinois 62703-2886

GRADE DITCH PARALLEL TO MAIN RUNWAY
 PLAN AND PROFILE
 STA. 109+50.00 TO STA. 120+25.00

MAR 11, 2013 12:41 PM HARR01115
 pw:\sps-sv306\hanson\Documents\11\jobs\11A0190\11A0190D\CAD\Airport\Sheet\C-701-PNP