

F.A. RTE.	SECTION	COUNTY	TOTAL SHEETS	SHEET NO.
		JERSEY	14	7
STA. 103+20		TO STA. 108+20		
CONTRACT NO. 44925				

GENERAL EROSION CONTROL NOTES:

ALL ITEMS SHALL BE CONSTRUCTED AS SHOWN ON THIS SHEET, ON STANDARD 280001, AND AS DIRECTED BY THE ENGINEER.

THE SYMBOLY ON THE STORM WATER POLLUTION PREVENTION PLAN SHEETS DOES NOT REPRESENT THE SIZE OR QUANTITY OF BALES, FOR NUMBER OF BALES REFER TO DETAILS AND NOTES SHOWN ON THIS SHEET AND/OR AS DIRECTED BY THE ENGINEER.

AGGREGATE DITCH CHECKS SHALL REMAIN AS PART OF COMPLETED CONSTRUCTION.

THE CONTRACTOR WILL BE REQUIRED TO SUBMIT CERTIFICATIONS STATEMENT (NPDES ATTACHMENT 6), FULL COMPLIANCE WITH ALL TERMS OF THE NPDES PERMIT MUST BE STRICTLY ADHERED TO.

ALL STRUCTURES NOTED FOR INLET AND PIPE PROTECTION OR AS DIRECTED BY THE ENGINEER ARE TO BE PROVIDED AND MAINTAINED. PAY ITEMS HAVE BEEN INCLUDED IN THE SUMMARY OF QUANTITIES.


AGGREGATE USED FOR DITCH (TEMPORARY) MAY REMAIN

NOTES:


- OPTIONAL ACCESS ROAD LOCATION
- PERIMETER EROSION BARRIER, INCLUDED IN THE COST OF MATERIALS STOCKPILED.
- PRESERVE EXISTING TREES, WOODLANDS, AND UNDERSTORY OUTSIDE CONSTRUCTION LIMITS.
- GENERAL: STORM WATER POLLUTION PREVENTION AND EROSION CONTROL SHALL BE REQUIRED AT TEMPORARY STOCKPILE SITES. USE OF THE SITE(S) IS OPTIONAL. STORM WATER POLLUTION AND EROSION CONTROL MEASURES AT THESE SITES SHALL NOT BE MEASURED OR PAID FOR SEPERATELY BUT SHALL BE CONSIDERED INCLUDED IN THE COST OF MATERIALS STOCKPILED AT THE SITE.

LEGEND

- RIPRAP
- PRESERVE EXISTING TREES, WOODLANDS, AND UNDERSTORY (OUTSIDE CONSTRUCTION LIMITS)
- INLET & PIPE PROTECTION (I&PP) (HAY OR STRAW BALE DITCH CHECKS OR APPROVED SUBSTITUTION)
- AGGREGATE (EROSION CONTROL) DITCH CHECKS: HEIGHT = 2'-0", AGGREGATE B3
- PROPOSED DITCH FLOWLINE
- TEMPORARY DITCH FLOW LINE
- PERIMETER EROSION BARRIER
- AGGREGATE LINED DITCH (TEMPORARY)
- DIRECTION OF OVERLAND FLOW
- TEMPORARY EROSION CONTROL SEEDING AND TEMPORARY MULCH

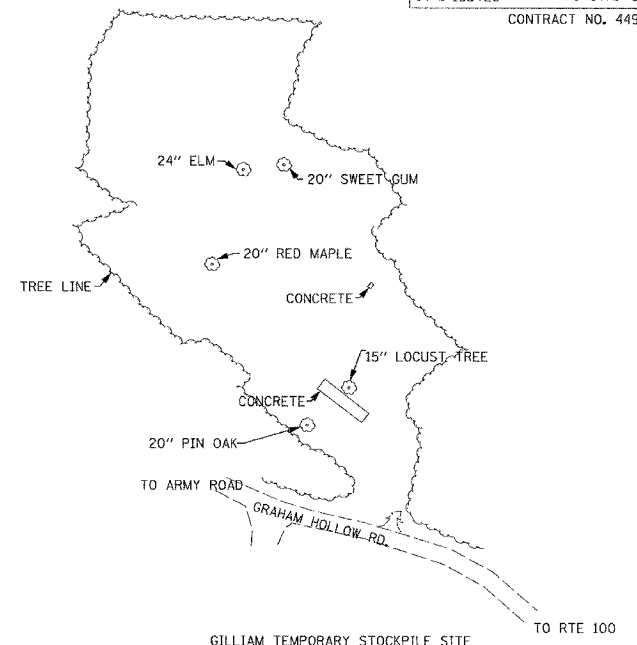

GILLIAM TEMPORARY STOCKPILE SITE
SCALE: 1"=40'
SEE NOTES 2,3,&4

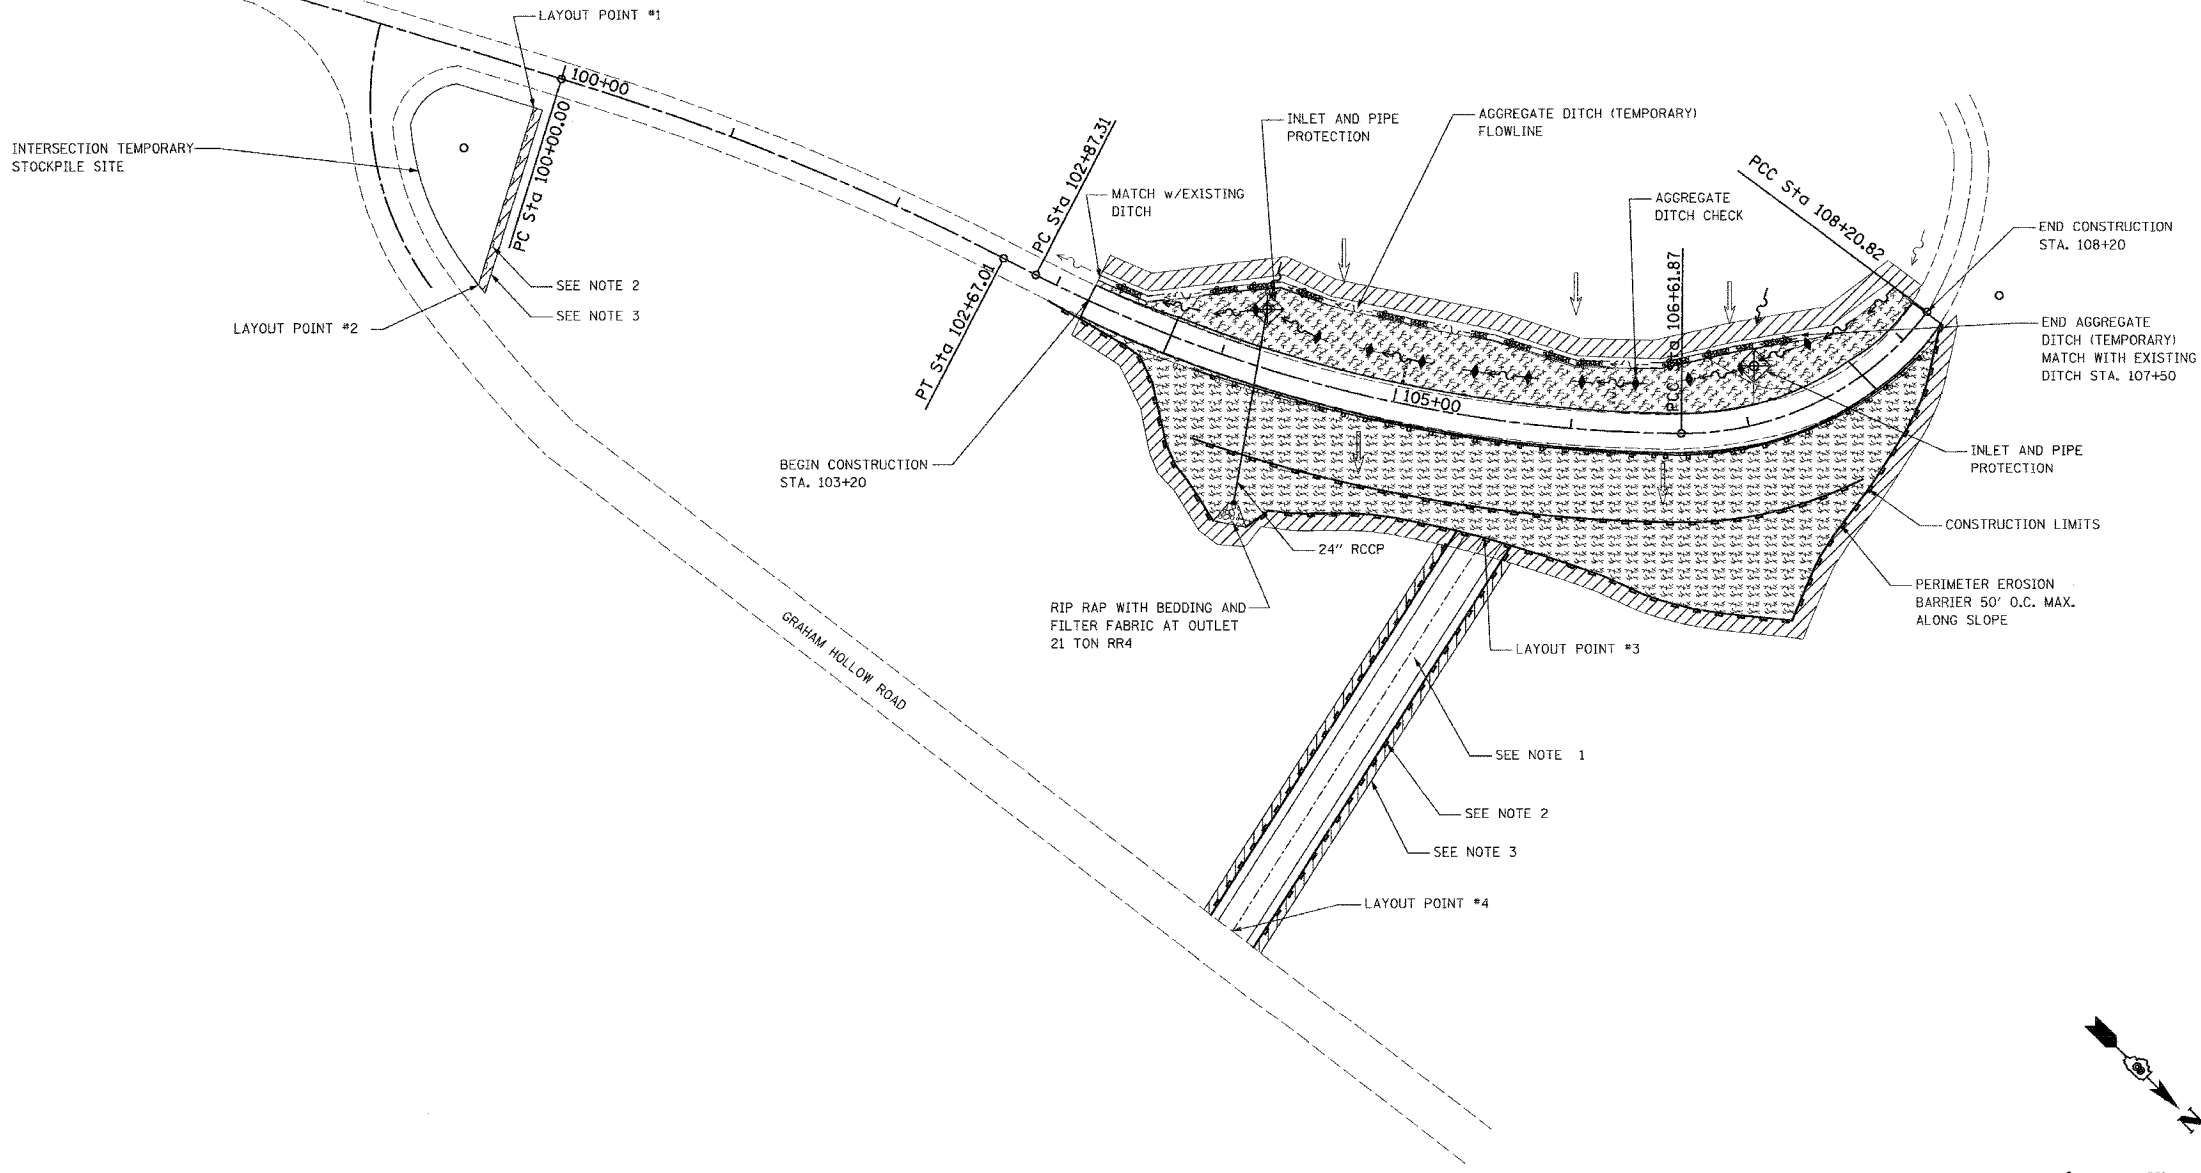


LAYOUT POINTS		
POINT NUMBER	NORTHING	EASTING
1	844668.1861	2203968.7008
2	844716.6238	2204060.7686
3	845214.2415	2203764.0231
4	845271.0309	2204019.6875

PLAN	DATE
BY	
REVISIONS	
NO.	

PROFILE	DATE
BY	
REVISIONS	
NO.	

PLOT DATE = #DATE#
FILE NAME = #FILE#
PLOT SCALE = #SCALE#
USER NAME = #USER#

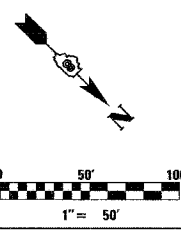

REVISIONS	
NAME	DATE

ILLINOIS DEPARTMENT OF TRANSPORTATION

EROSION CONTROL PLAN

IDNR / IHPA STATEWIDE
ARMY ROAD IMPROVEMENTS
PERE MARQUETTE
STATE PARK

SCALE: NONE
DATE: 1-16-07

DRAWN BY: JLM
CHECKED BY: KCM