


| | | | | |
|---------------------------|---------|---------------------------|--------------|-----------|
| F.A. RTE. | SECTION | COUNTY | TOTAL SHEETS | SHEET NO. |
| | POPE | | 16 | 6 |
| STA. | | TO STA. | | |
| FED. ROAD DIST. NO. | | ILLINOIS FED. AID PROJECT | | |
| IDNR PROJECT NO. 5-06-004 | | | | |

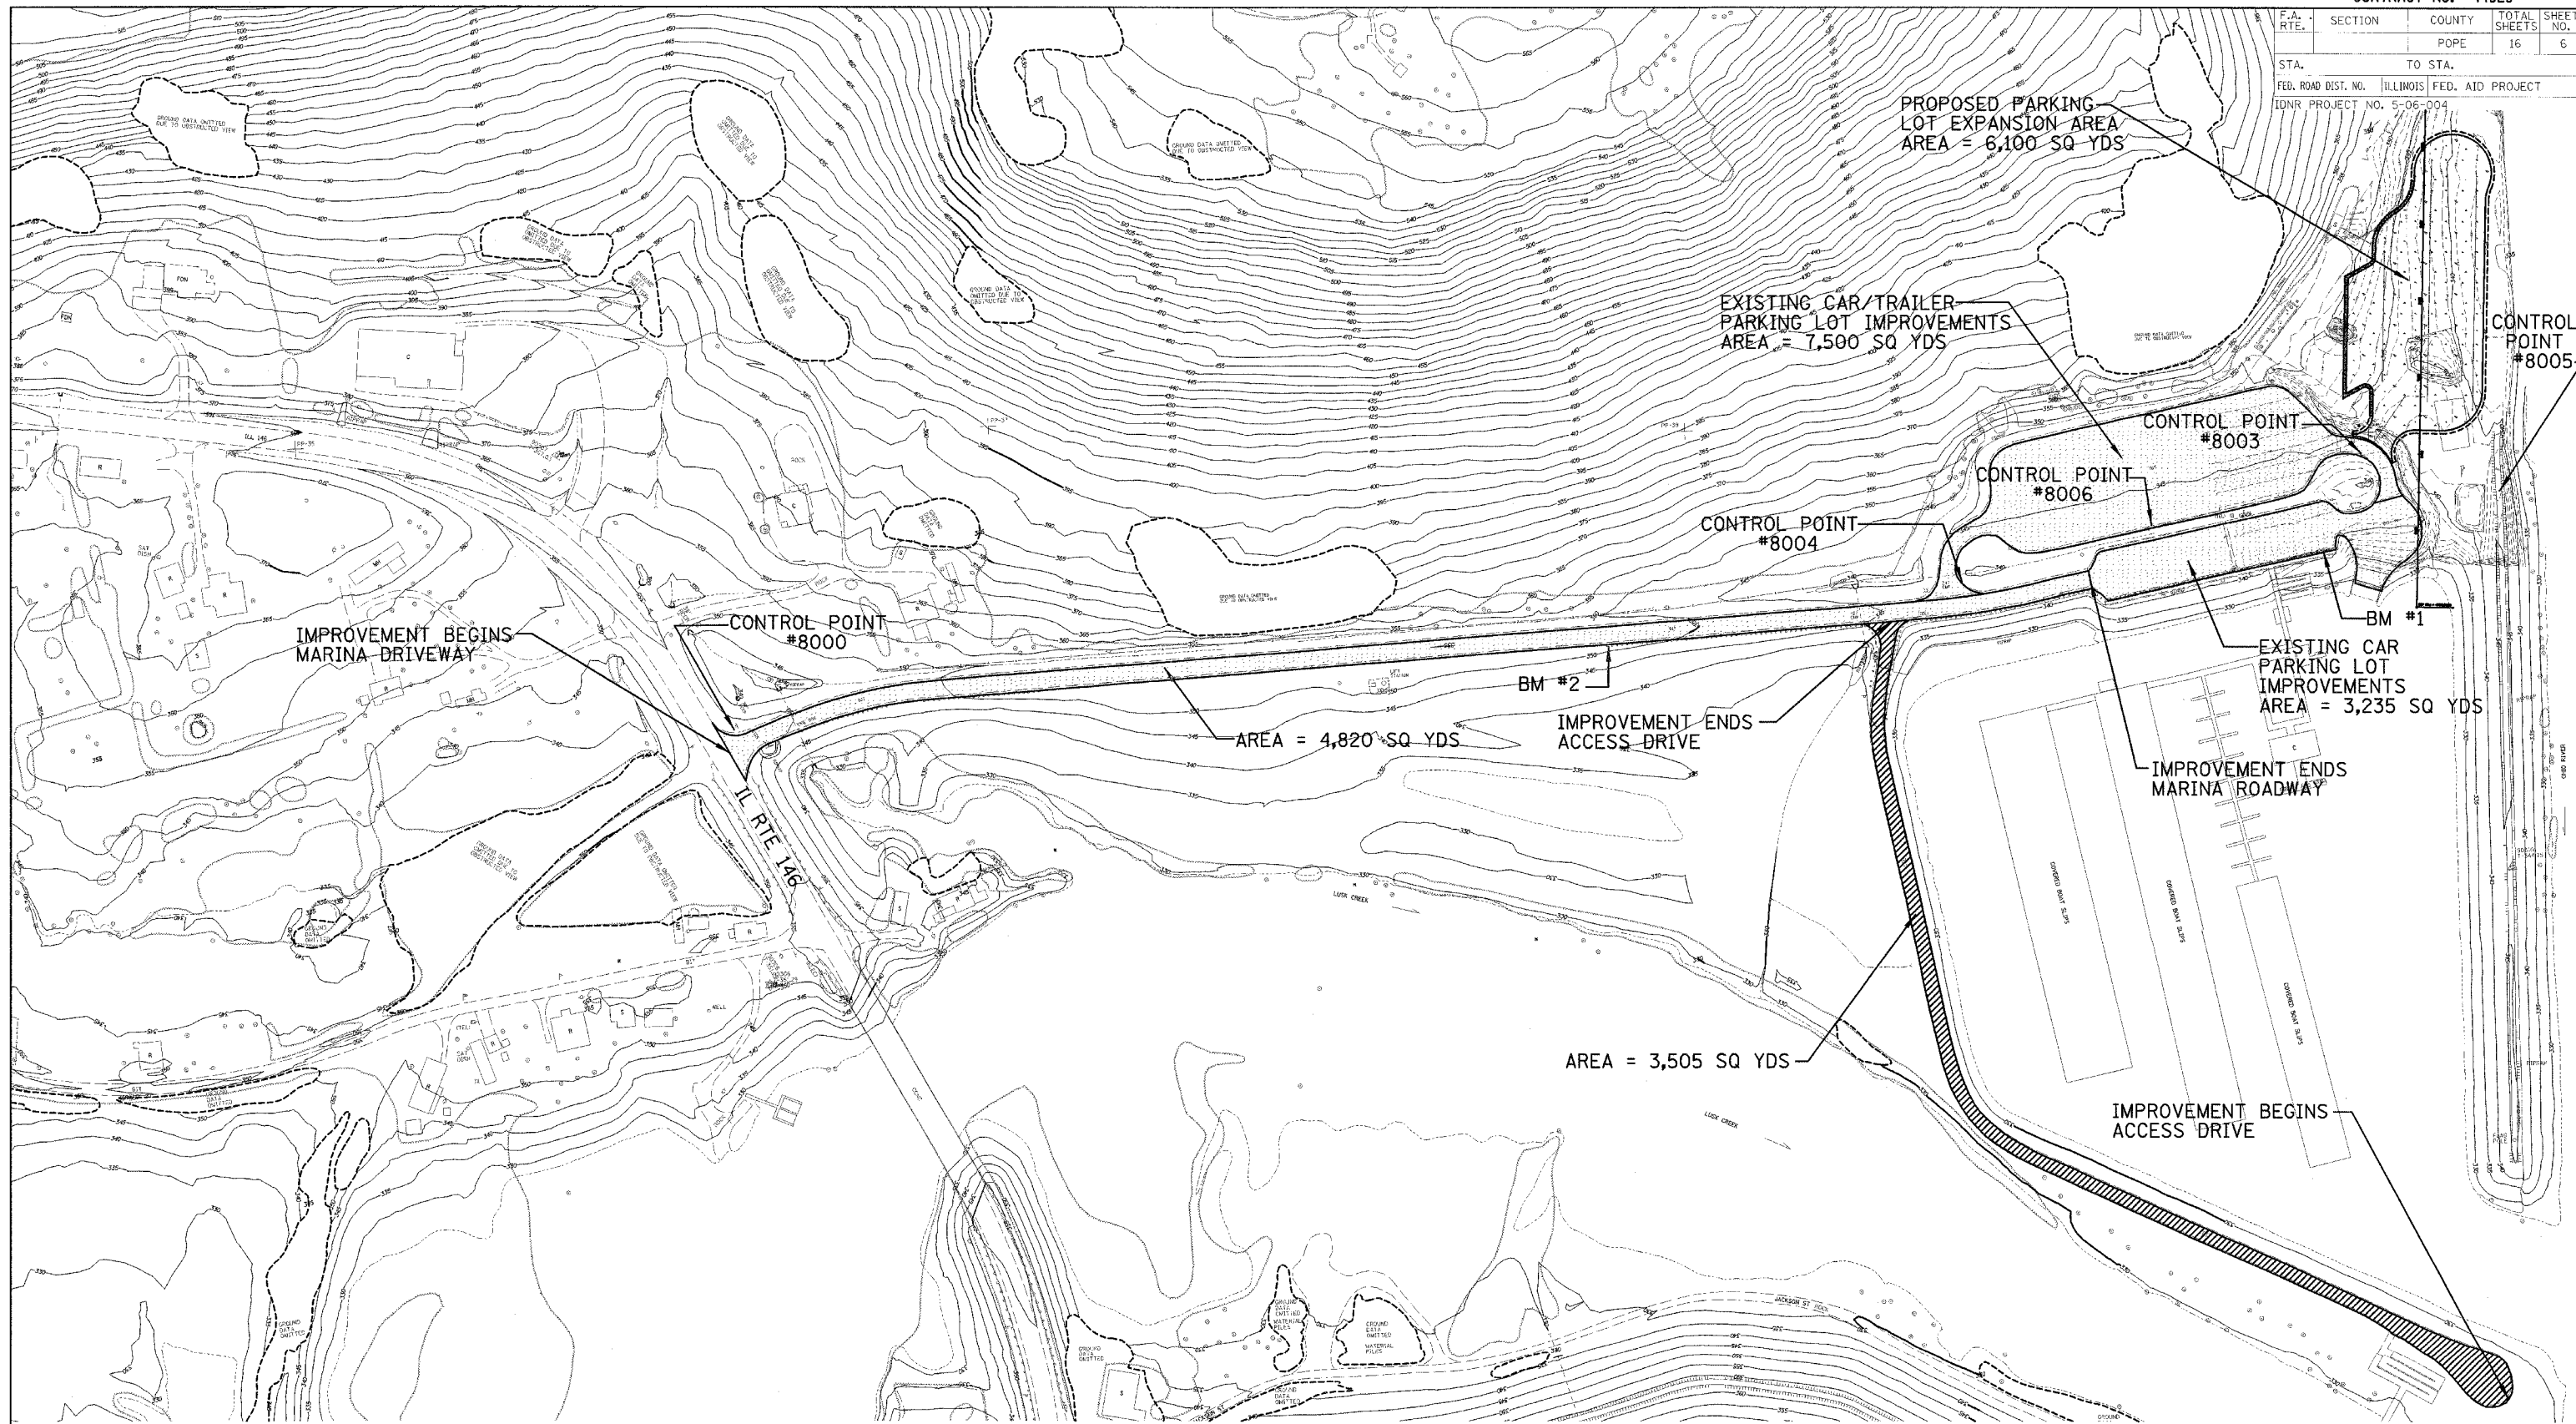

| REVISIONS | |
|-----------|------|
| NAME | DATE |
| | |
| | |
| | |
| | |
| | |

ILLINOIS DEPARTMENT OF TRANSPORTATION

SITE PLAN

IDOT / IDNR

GOLCONDA MARINA RECREATION AREA

SCALE: VERT. 1" = 20'

HORIZ. 1" = 100'

DATE: 8/17/06

DRAWN BY: MAL

CHECKED BY: RGD

