



F.A. RTE.	SECTION	COUNTY	TOTAL SHEETS	SHEET NO.
	PARK ROADS	LAKE	26	12
STA.		TO STA.		
FED. ROAD DIST. NO.		ILLINOIS	FED. AID PROJECT	
IDNR PROJECT NO. 2-06-003				

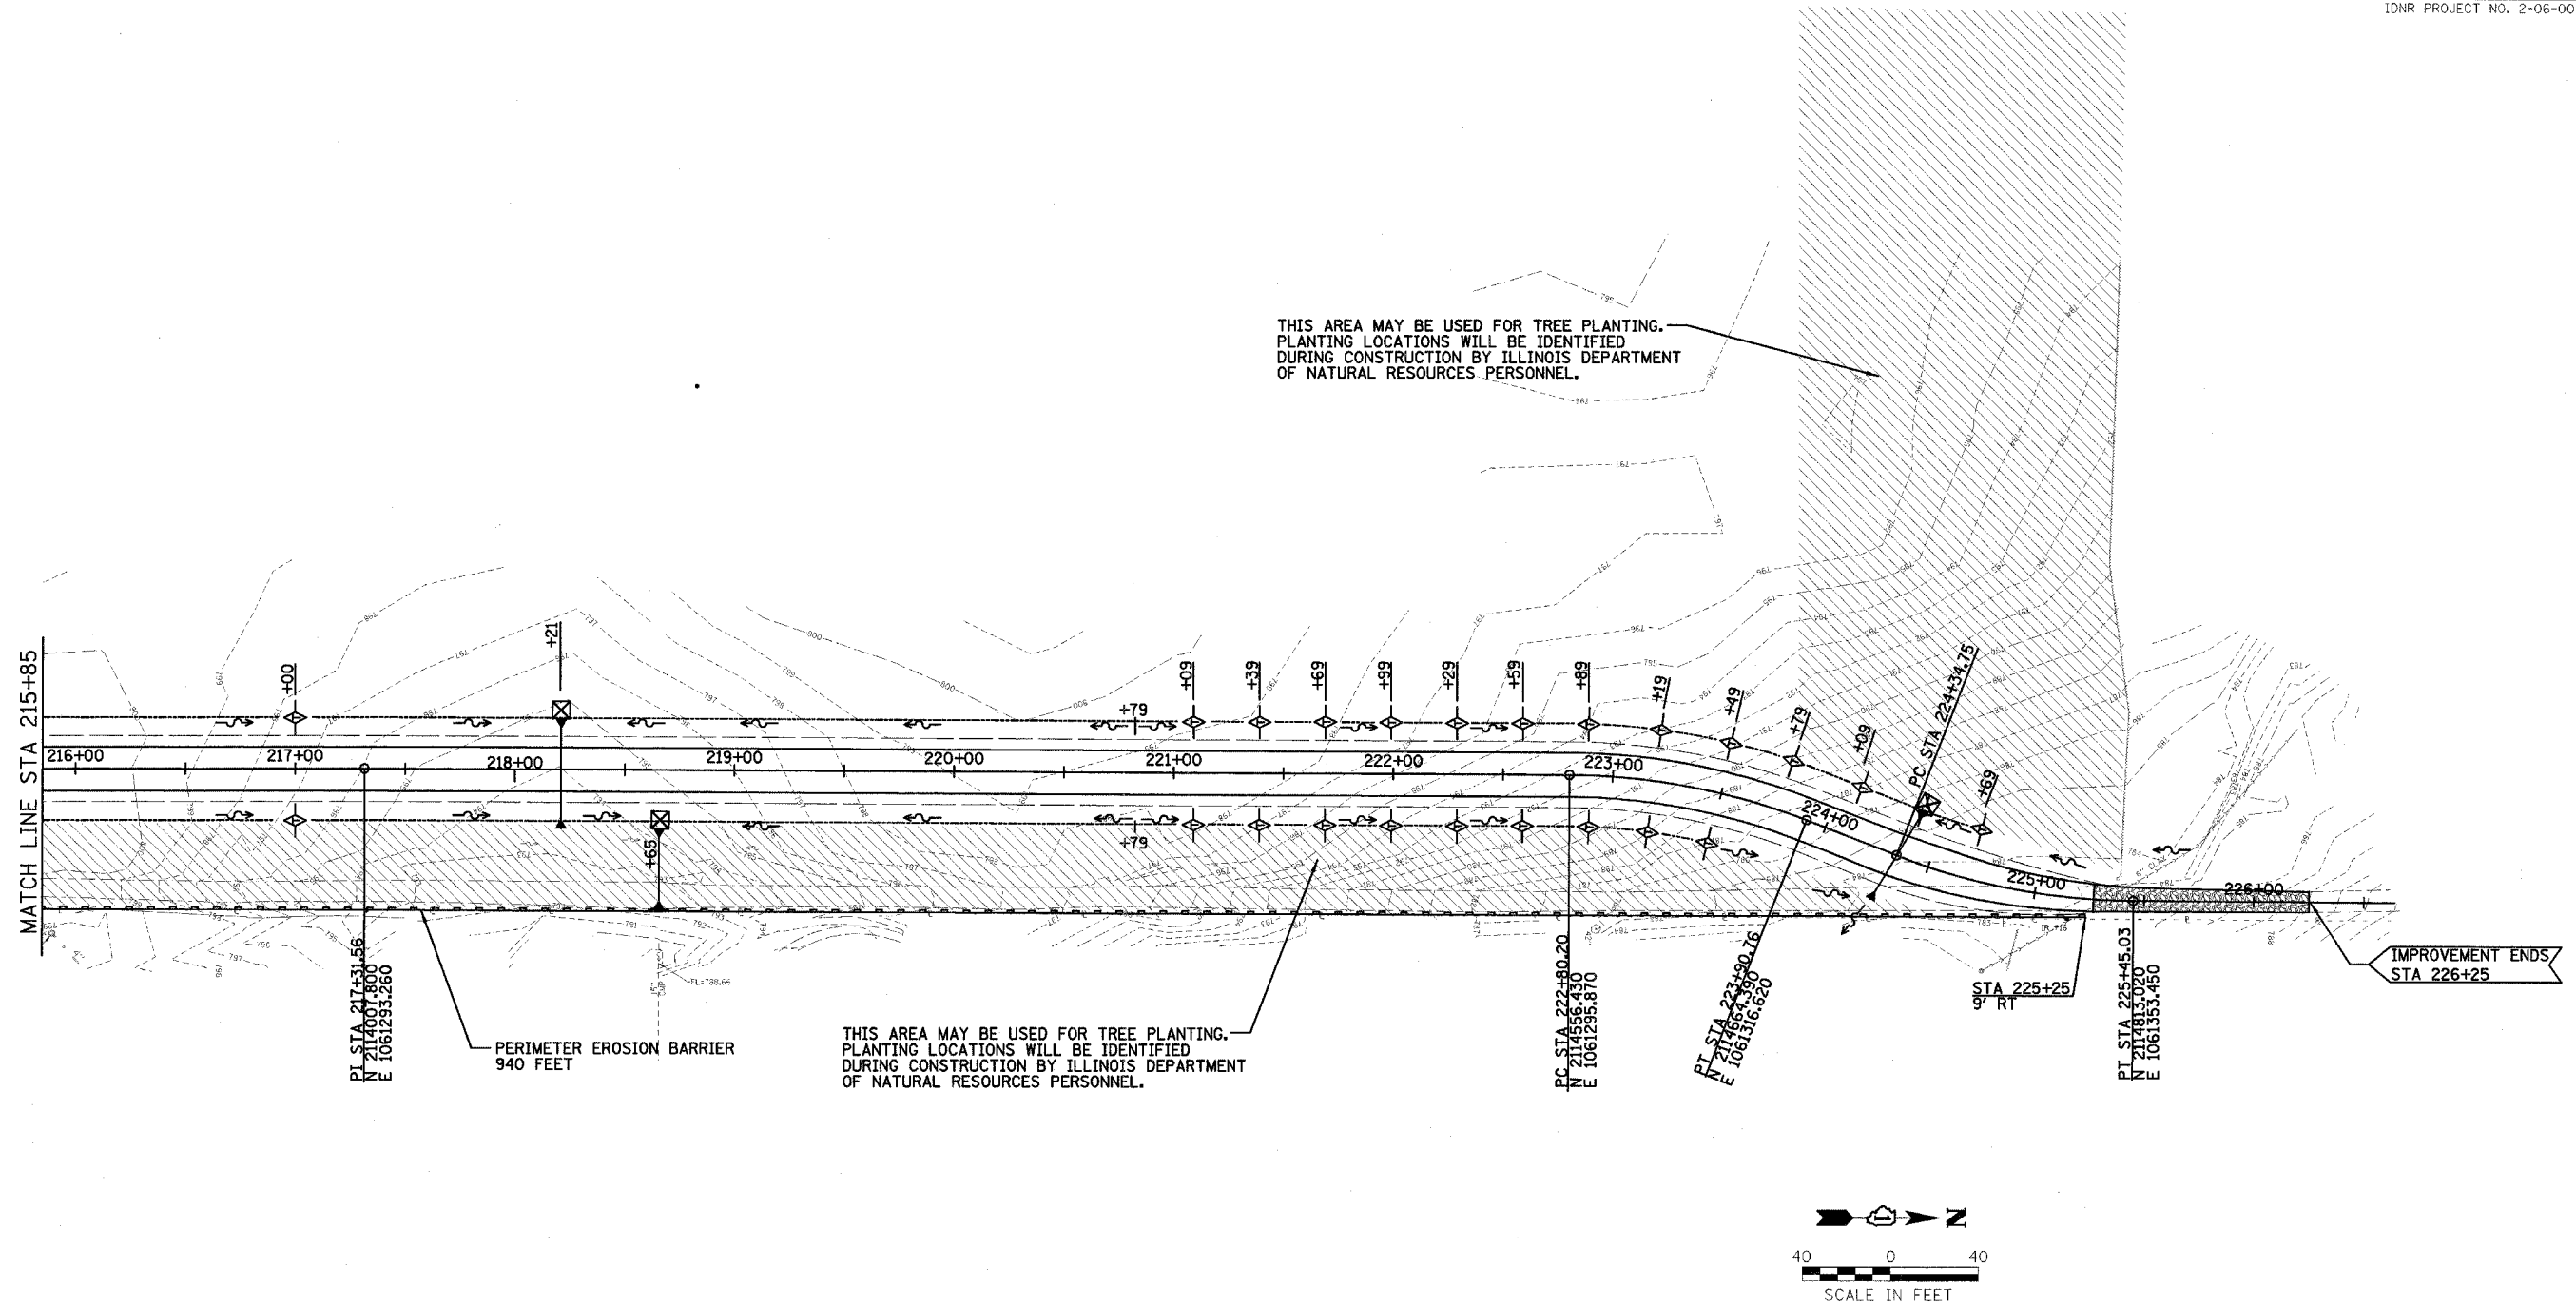

THIS AREA MAY BE USED FOR TREE PLANTING.
PLANTING LOCATIONS WILL BE IDENTIFIED
DURING CONSTRUCTION BY ILLINOIS DEPARTMENT
OF NATURAL RESOURCES PERSONNEL.

THIS AREA MAY BE USED FOR TREE PLANTING.
PLANTING LOCATIONS WILL BE IDENTIFIED
DURING CONSTRUCTION BY ILLINOIS DEPARTMENT
OF NATURAL RESOURCES PERSONNEL.

PERIMETER EROSION BARRIER
940 FEET

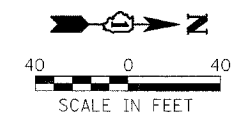

LEGEND	
	INLET & PIPE PROTECTION
	TEMPORARY DITCH CHECK
	PERIMETER EROSION CONTROL BARRIER

REVISIONS	
NAME	DATE

ILLINOIS DEPARTMENT OF TRANSPORTATION
EROSION CONTROL PLAN (SWPPP)
IDOT / IDNR
REDWING SLOUGH STATE NATURAL AREA

SCALE: VERT. _____
HORIZ. _____
DATE: 12/01/06

DRAWN BY: JJ
CHECKED BY: PJM