



F.A.P. RTE.	SECTION	COUNTY	TOTAL SHEETS	SHEET NO.
310		MADISON	418	67
STA. 32+200.000 TO STA. 32+900.000				
FED. ROAD DIST. NO. ILLINOIS FED. AID PROJECT				
SECTION 60-14-2 & 60-14-2B				
CONTRACT NO. 76986				

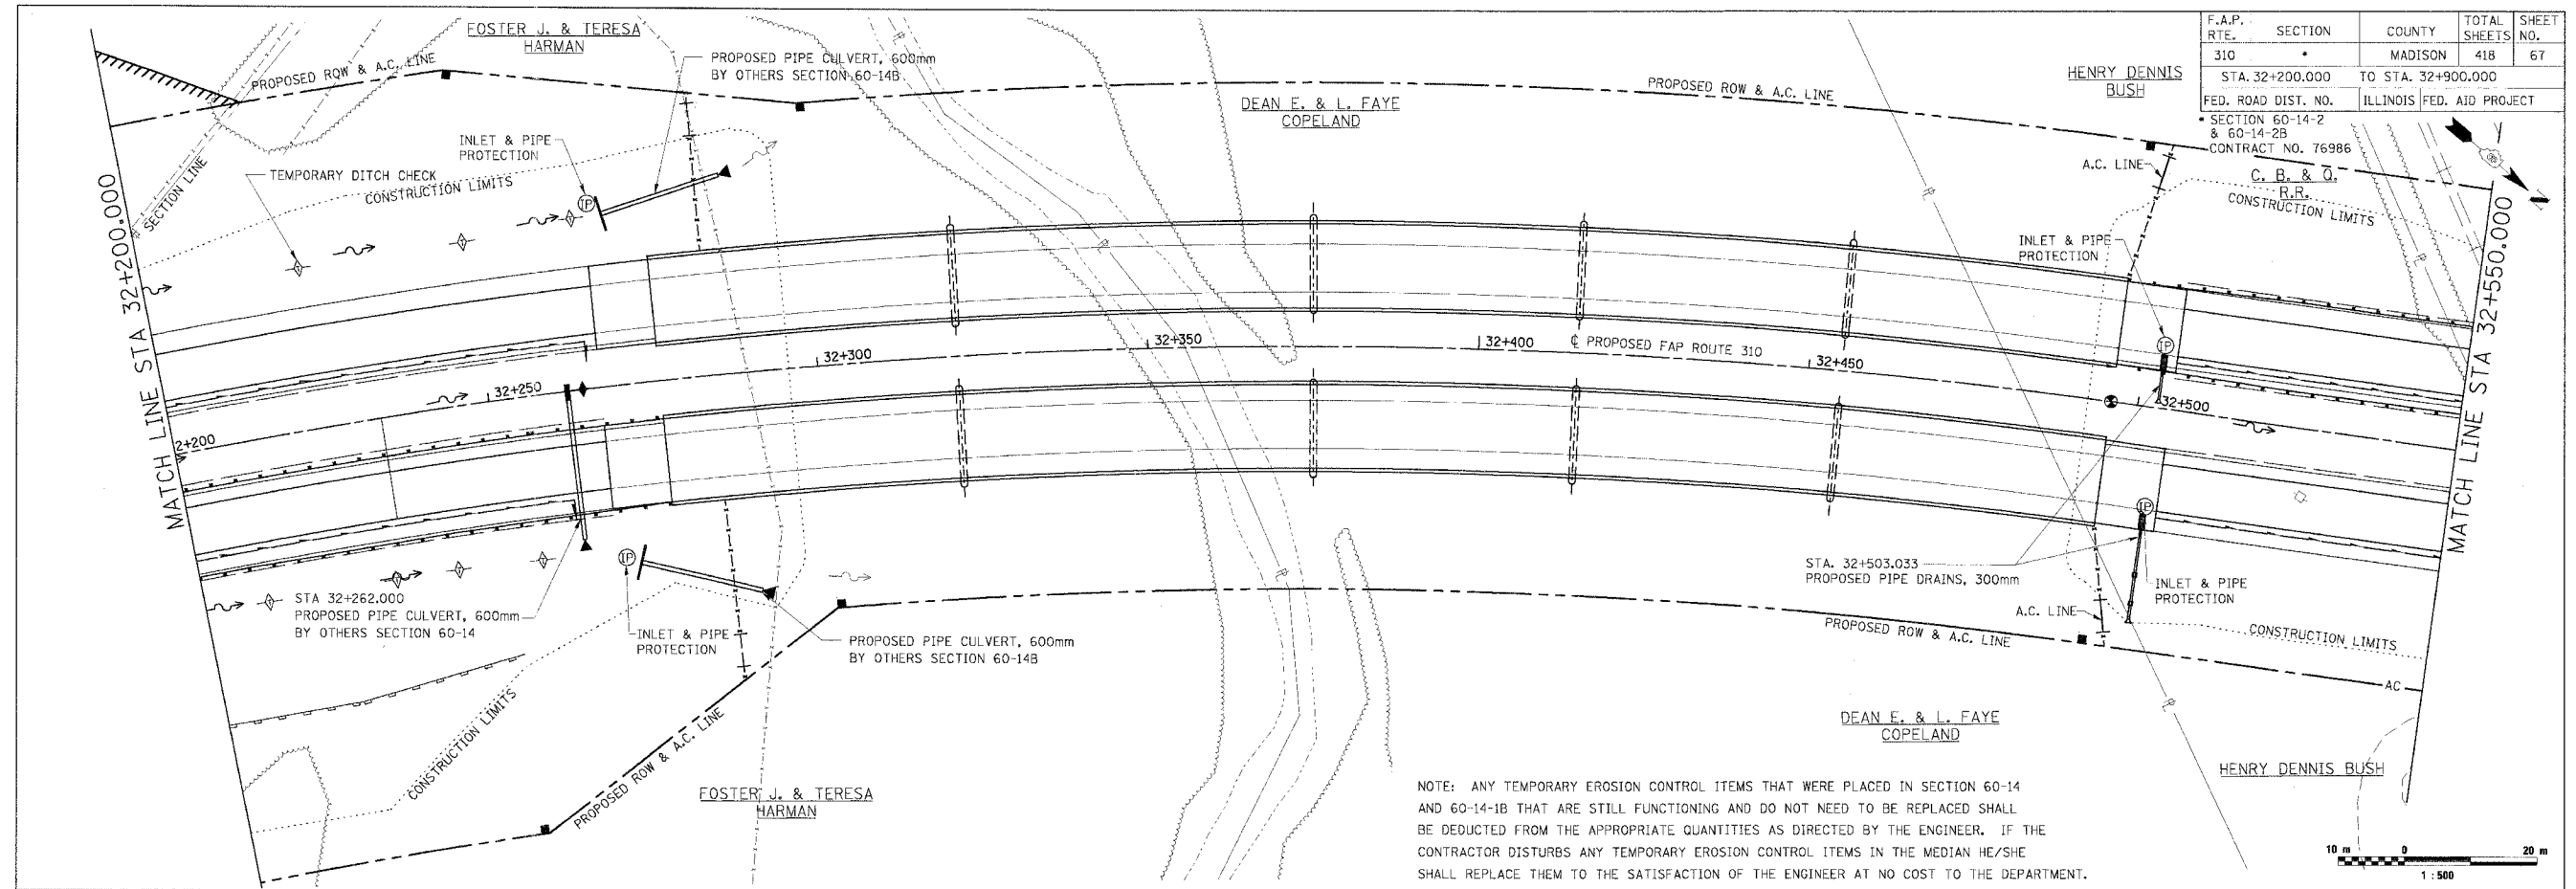

NOTE: ANY TEMPORARY EROSION CONTROL ITEMS THAT WERE PLACED IN SECTION 60-14 AND 60-14-1B THAT ARE STILL FUNCTIONING AND DO NOT NEED TO BE REPLACED SHALL BE DEDUCTED FROM THE APPROPRIATE QUANTITIES AS DIRECTED BY THE ENGINEER. IF THE CONTRACTOR DISTURBS ANY TEMPORARY EROSION CONTROL ITEMS IN THE MEDIAN HE/SHE SHALL REPLACE THEM TO THE SATISFACTION OF THE ENGINEER AT NO COST TO THE DEPARTMENT.

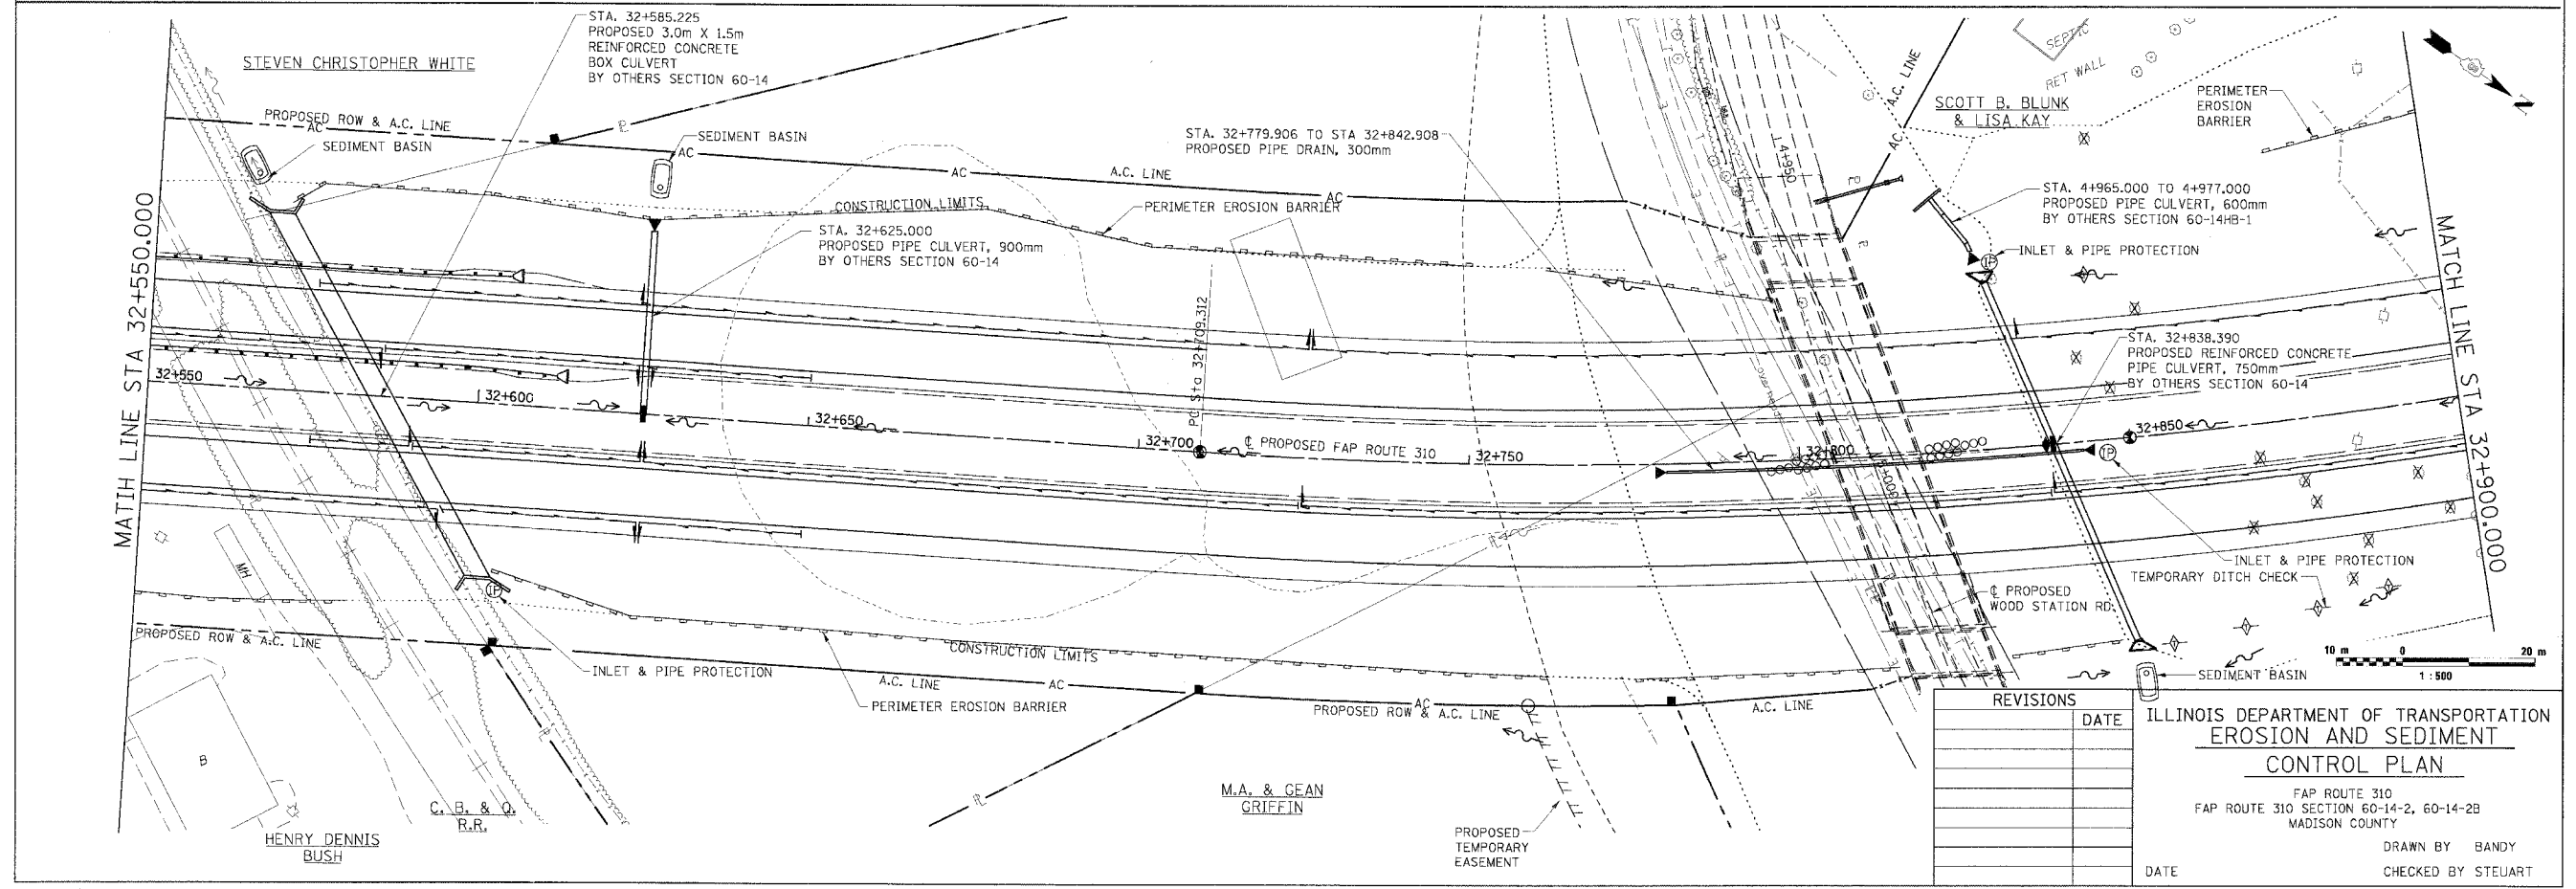

REVISIONS	DATE

ILLINOIS DEPARTMENT OF TRANSPORTATION  
**EROSION AND SEDIMENT CONTROL PLAN**  
 FAP ROUTE 310  
 FAP ROUTE 310 SECTION 60-14-2, 60-14-2B  
 MADISON COUNTY  
 DRAWN BY BANDY  
 CHECKED BY STEUART  
 DATE

EROSION AND SEDIMENT CONTROL PLAN, FAP ROUTE 310, STA. 32+200.000 TO STA. 32+900.000

\\pvs01\pvs01\public\pvs\1739\6017\_1-05-24.dwg