

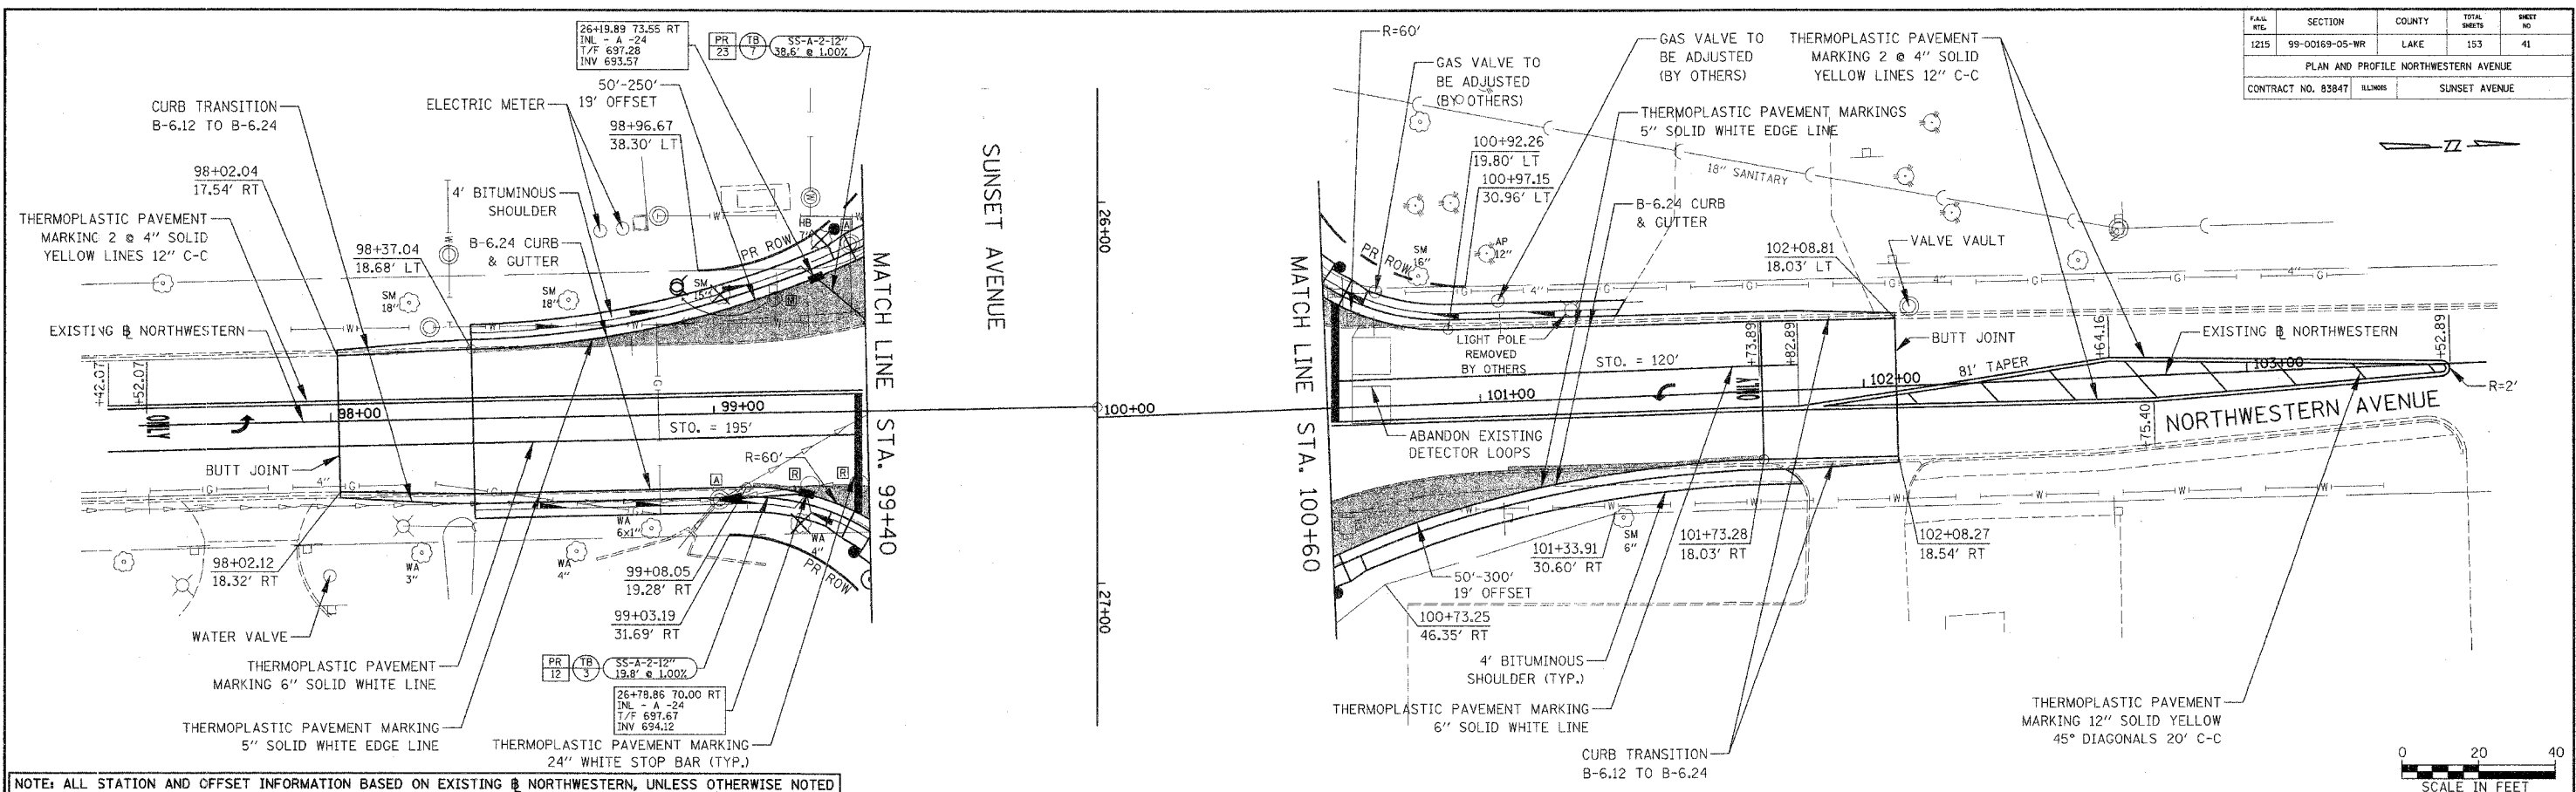


FILE NO.	SECTION	COUNTY	TOTAL SHEETS	SHEET NO.
1215	99-00169-05-WR	LAKE	153	41
PLAN AND PROFILE NORTHWESTERN AVENUE				
CONTRACT NO. 83947 ILLINOIS SUNSET AVENUE				

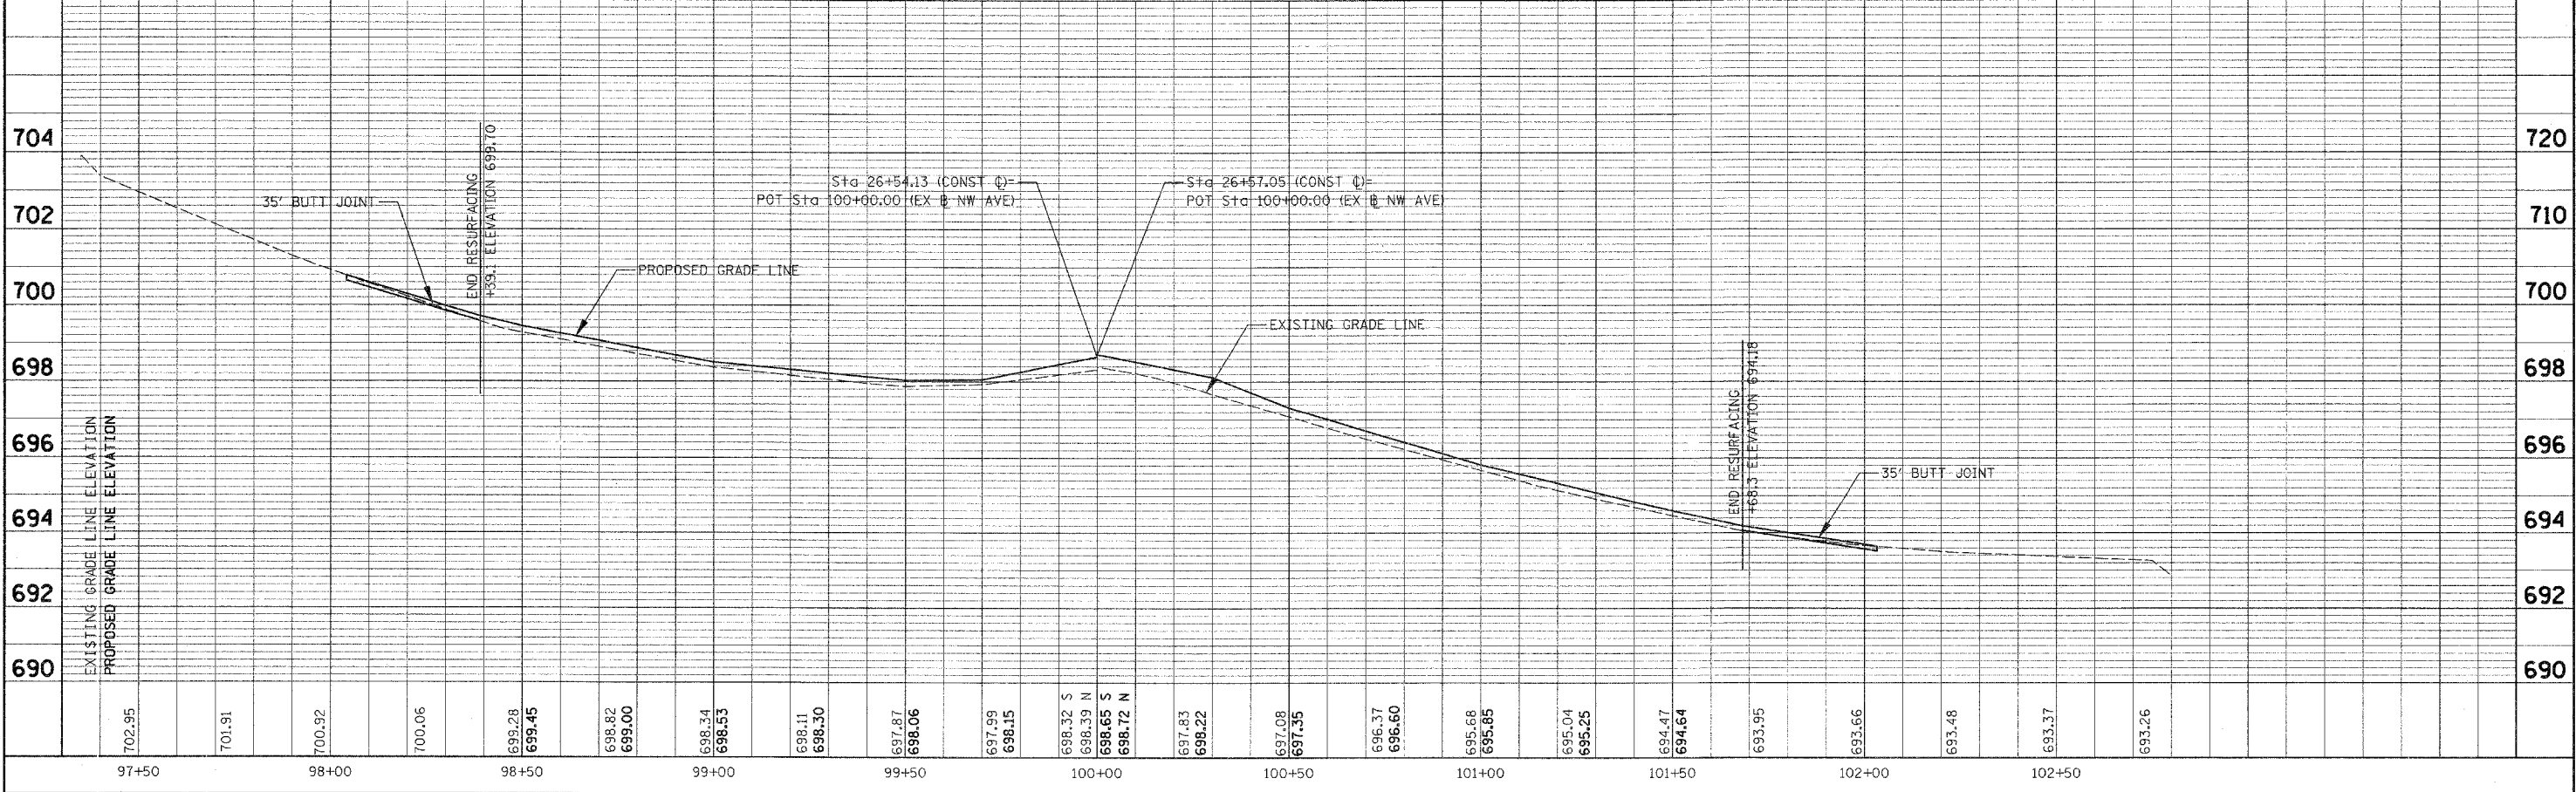

NOTE: ALL STATION AND OFFSET INFORMATION BASED ON EXISTING B NORTHWESTERN, UNLESS OTHERWISE NOTED

 

DATE	BY	REVISION

DATE	BY	REVISION