


FILE NO.	SECTION	COUNTY	TOTAL SHEETS	SHEET NO.
1215	99-00169-05-WR	LAKE	153	60
EROSION CONTROL PLAN				
CONTRACT NO. 83847		ALIMBS	SUNSET AVENUE	


PLAN	DATE
SURVEYED PLOTTED ELEMENT CHECKED BY: P. W. GARDNER	
NOTE BOOK No.	

PROFILE	DATE
SURVEYED PLOTTED CHECKED STRUCTURE NOVAEONE CHECKED	
NOTE BOOK No.	

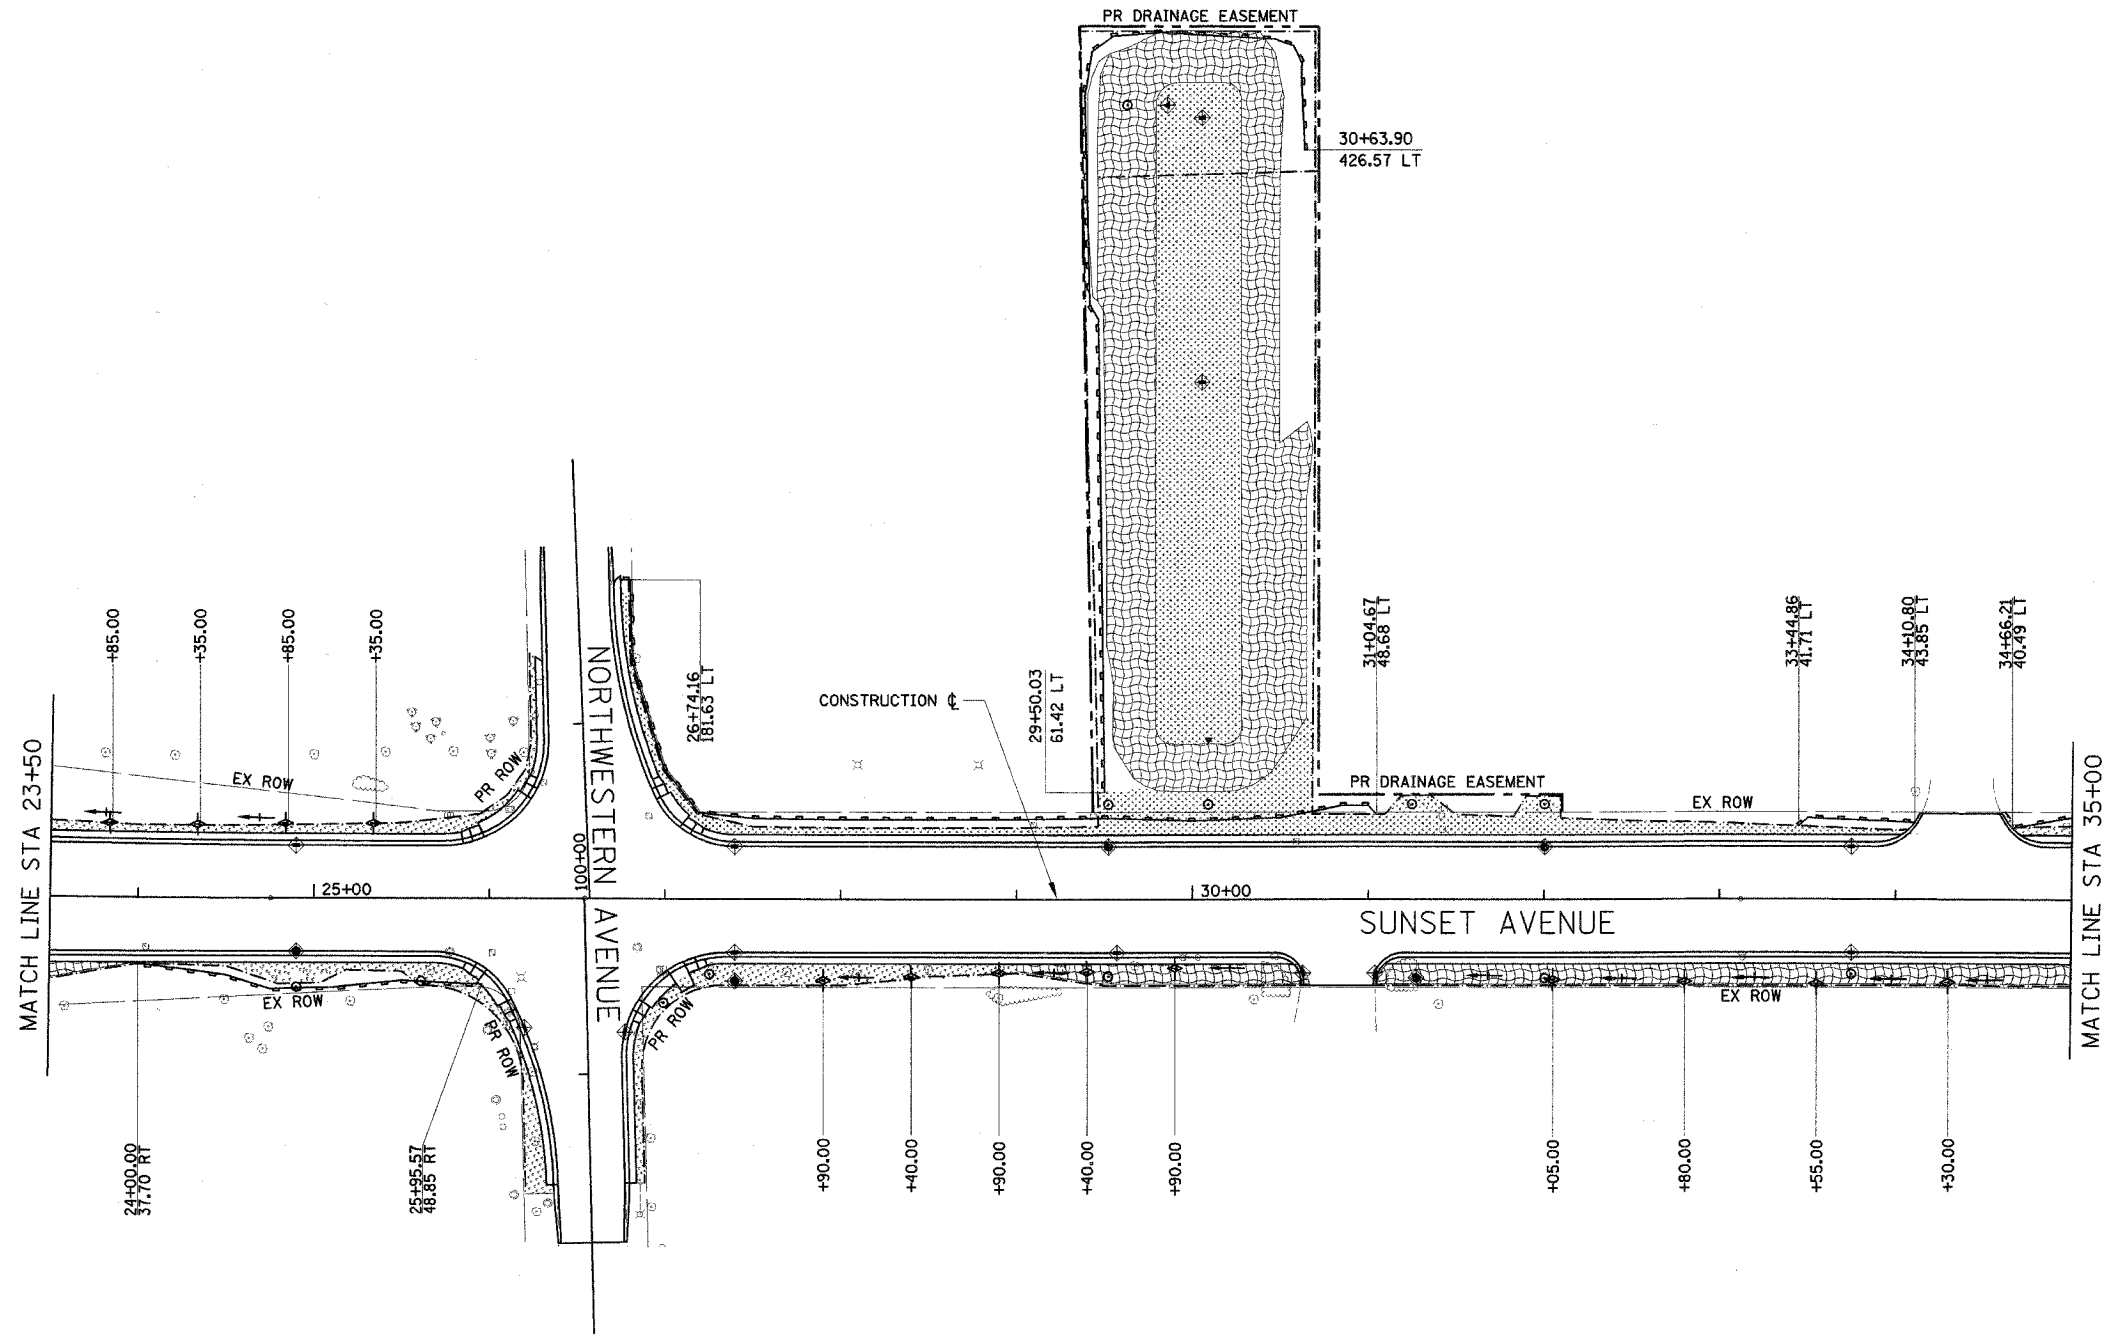

EROSION CONTROL LEGEND	
	INLET PROTECTION, SPECIAL
	TEMPORARY DITCH CHECKS, URETHANE FOAM/GEOTEXTILE
	PERIMETER EROSION BARRIER
	(TEMPORARY EROSION CONTROL SEEDING); EROSION CONTROL BLANKET
	(TEMPORARY EROSION CONTROL SEEDING)
	CLEARING AND GRADING LIMITS
	☐ SWALE
	☐ DITCH

NOTE: ALL STATION AND OFFSET INFORMATION BASED ON CONSTRUCTION CENTERLINE

 

REVISIONS	
NAME	DATE

SUNSET AVENUE
EROSION CONTROL PLAN