
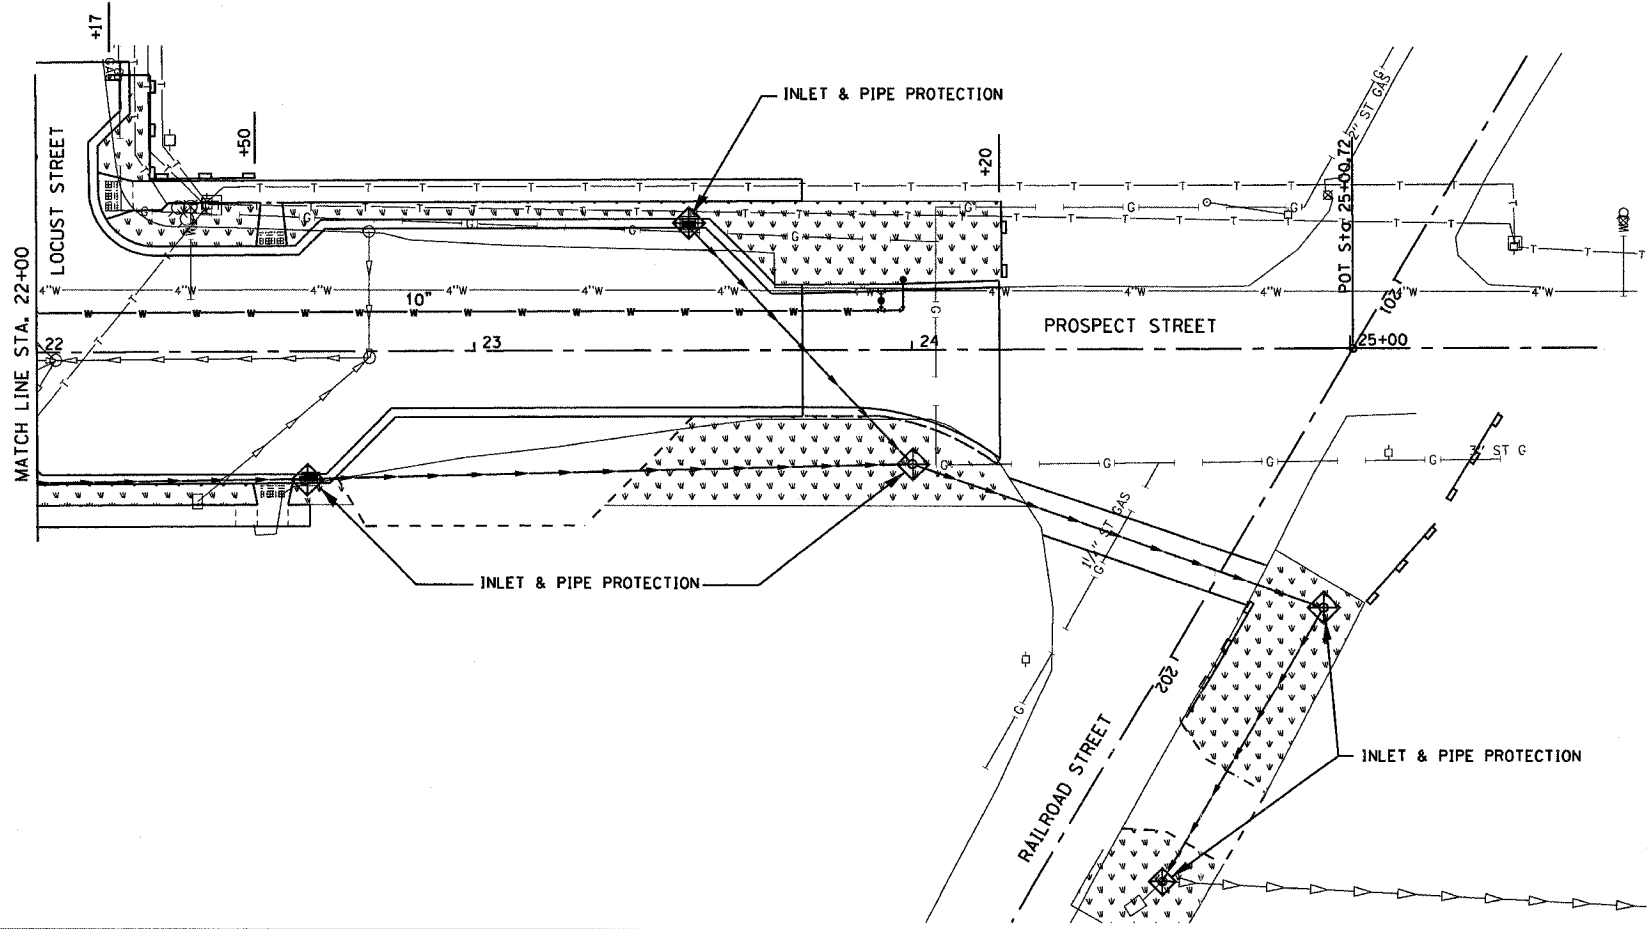
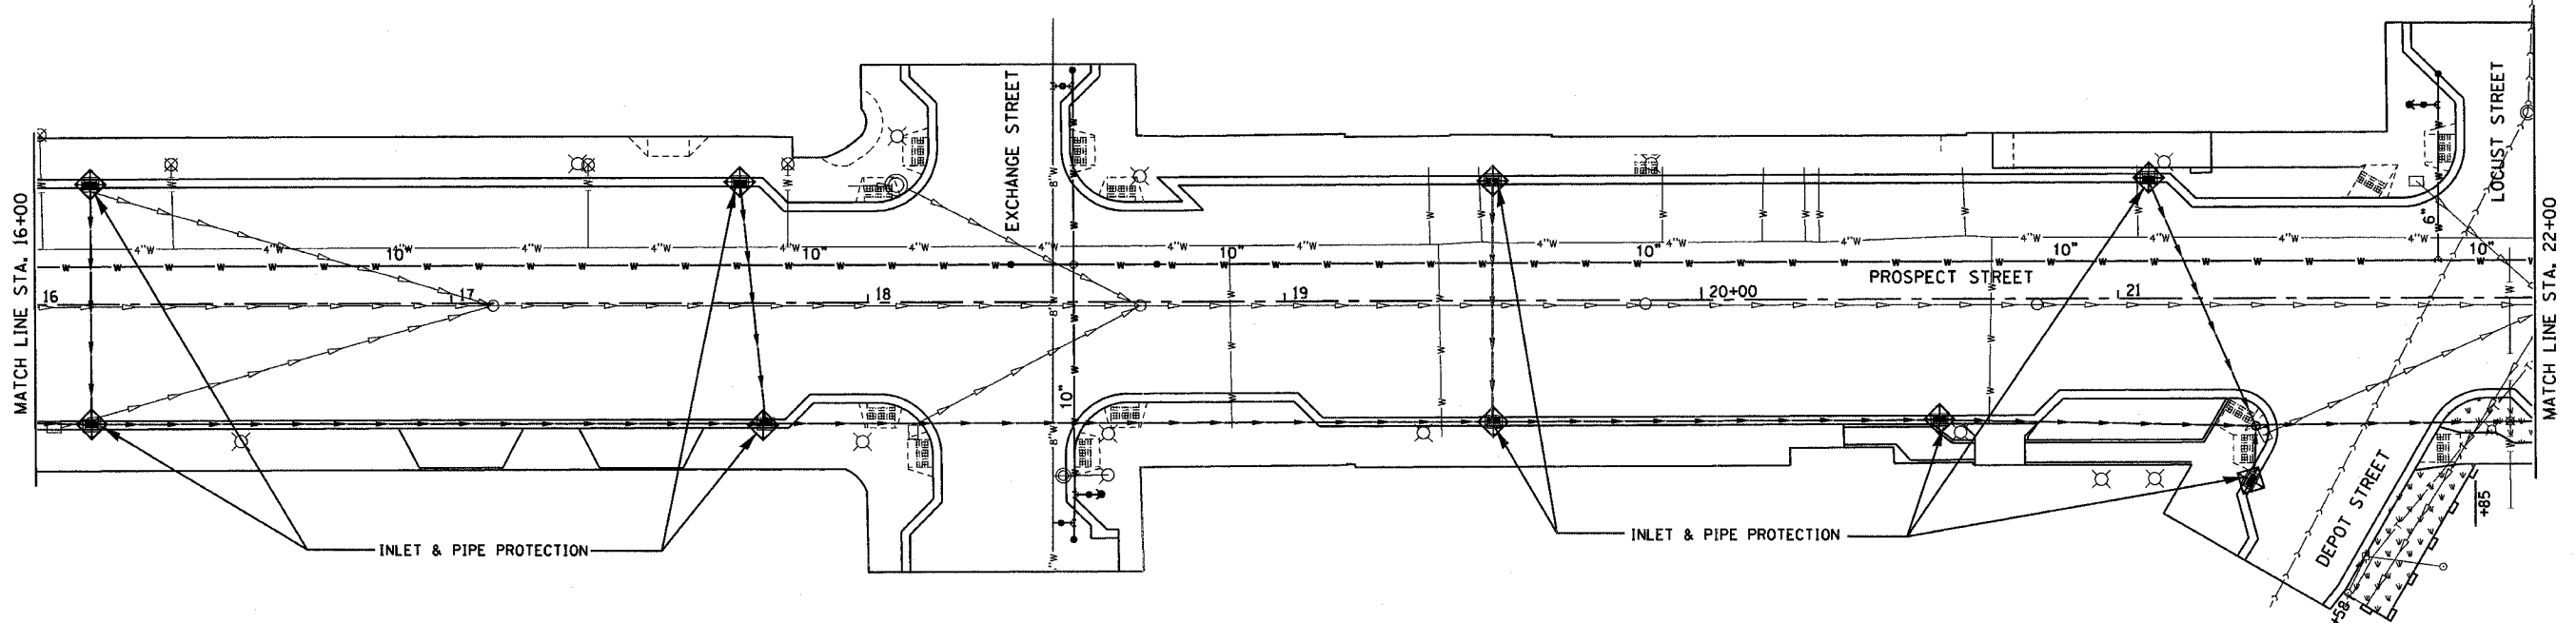



F.A. RTE.	SECTION	COUNTY	TOTAL SHEETS	SHEET NO.
6600	05-00012-00-FP	HENRY	75	39
STA.			TO STA.	
FED. ROAD DIST. NO.			ILLINOIS FED. AID PROJECT	

EROSION CONTROL PLANS

 

NOTES:
 SEE DISTRICT STANDARD 2.1 FOR STORM WATER POLLUTION PREVENTION PLAN.
 AREAS INDICATED TO HAVE PERMANENT SEEDING SHALL ALSO HAVE TEMPORARY SEEDING AS NECESSARY IN ACCORDANCE WITH THE STORM WATER POLLUTION PREVENTION PLAN.

LEGEND

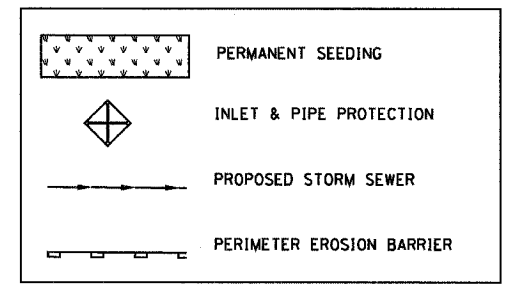

REVISIONS	
NAME	DATE

ILLINOIS DEPARTMENT OF TRANSPORTATION

EROSION CONTROL PLANS

SCALE: VERT. _____
 HORIZ. _____
 DATE _____

DRAWN BY _____
 CHECKED BY _____

PLOT DATE: _____
 DATE: _____
 FILE NO.: _____
 USER: _____