


ROUTE NO.	SECTION	COUNTY	TOTAL SHEETS	SHEET NO.
C.H. 14 F.A.S. 209	00-0009I-00-BR	MERCER	III	9
FED. ROAD DIST. NO.	ILLINOIS PROJECT			


CONTRACT NO. 89312

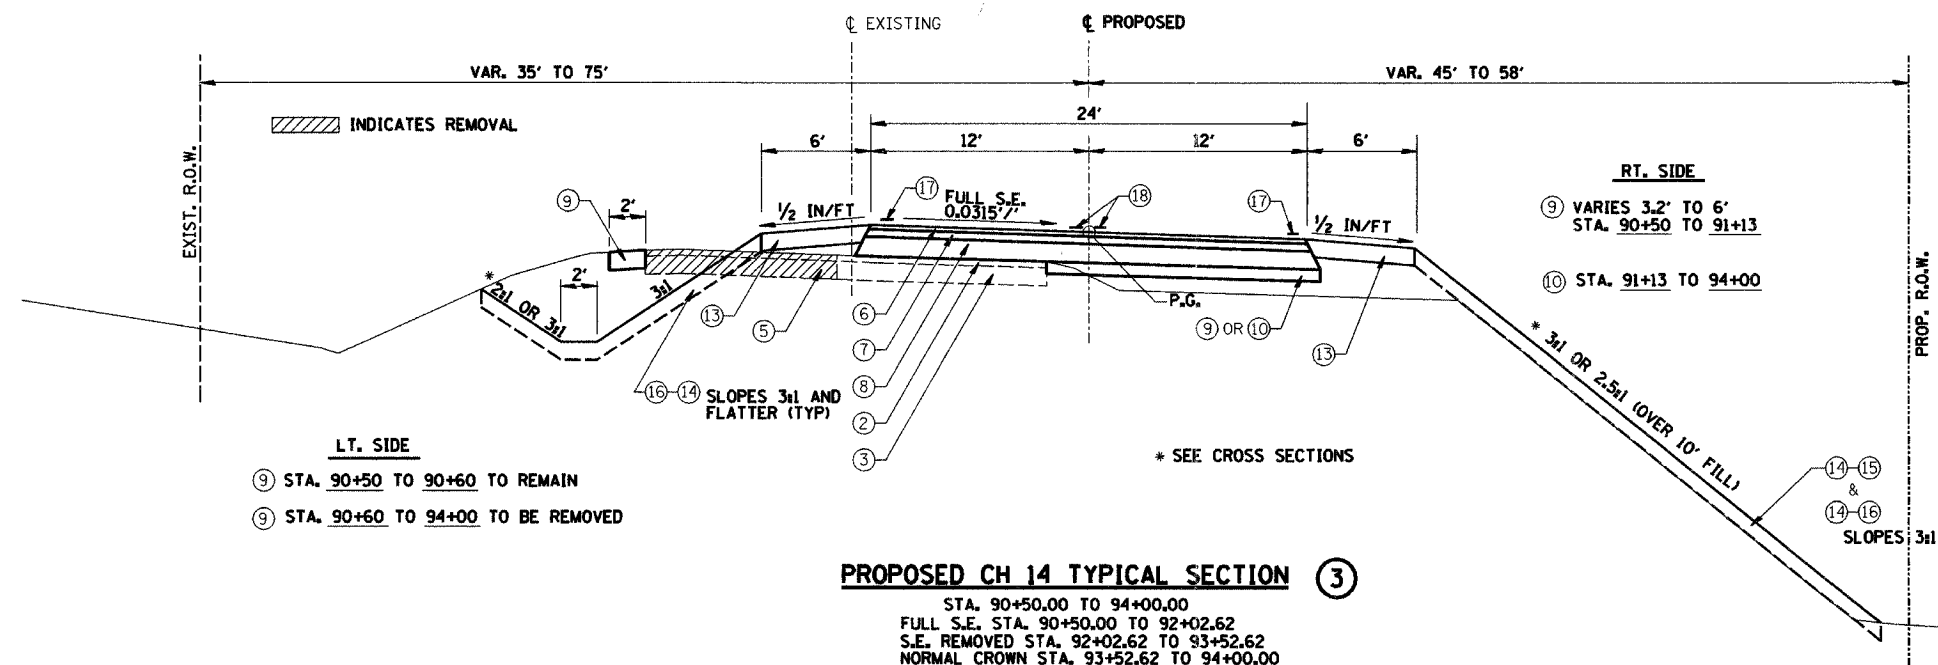

PROPOSED CH 14 TYPICAL SECTION 3

STA. 90+50.00 TO 94+00.00
 FULL S.E. STA. 90+50.00 TO 92+02.62
 S.E. REMOVED STA. 92+02.62 TO 93+52.62
 NORMAL CROWN STA. 93+52.62 TO 94+00.00

- 1 EXISTING BITUMINOUS OVERLAY (VARIES 0" TO 6")
- 2 EXISTING A3 SURFACE 2"
- 3 EXISTING AGGREGATE BASE 16"
- 4 EXISTING AGGREGATE SURFACE 8"
- 5 EXISTING PAVEMENT REMOVAL
- 6 HOT-MIX ASPHALT SURFACE COURSE, MIX "C", N50 (2")
- 7 HOT-MIX ASPHALT BINDER COURSE, IL-19.0, N50 (4 1/2")
- 8 HOT-MIX ASPHALT BINDER COURSE, IL-19.0, N50 (VARIABLE DEPTH)
- 9 HOT-MIX ASPHALT BASE COURSE WIDENING, 6"
- 10 HOT-MIX ASPHALT BASE COURSE, 4"
- 11 HOT-MIX ASPHALT PAVEMENT (FULL DEPTH), 6 1/2"
- 12 SUB-BASE GRANULAR MATERIAL, TYPE B (9 1/2")
- 13 AGGREGATE SHOULDERS, TYPE A (6")
- 14 TOP SOIL (4")
- 15 SEEDING, CLASS 3 W/ EROSION CONTROL BLANKET
- 16 SEEDING, CLASS 2A
- 17 4" SOLID WHITE EDGE LINE
- 18 4" SOLID YELLOW DOUBLE CENTERLINE
- 19 AGGREGATE SURFACE COURSE, TYPE A (8")

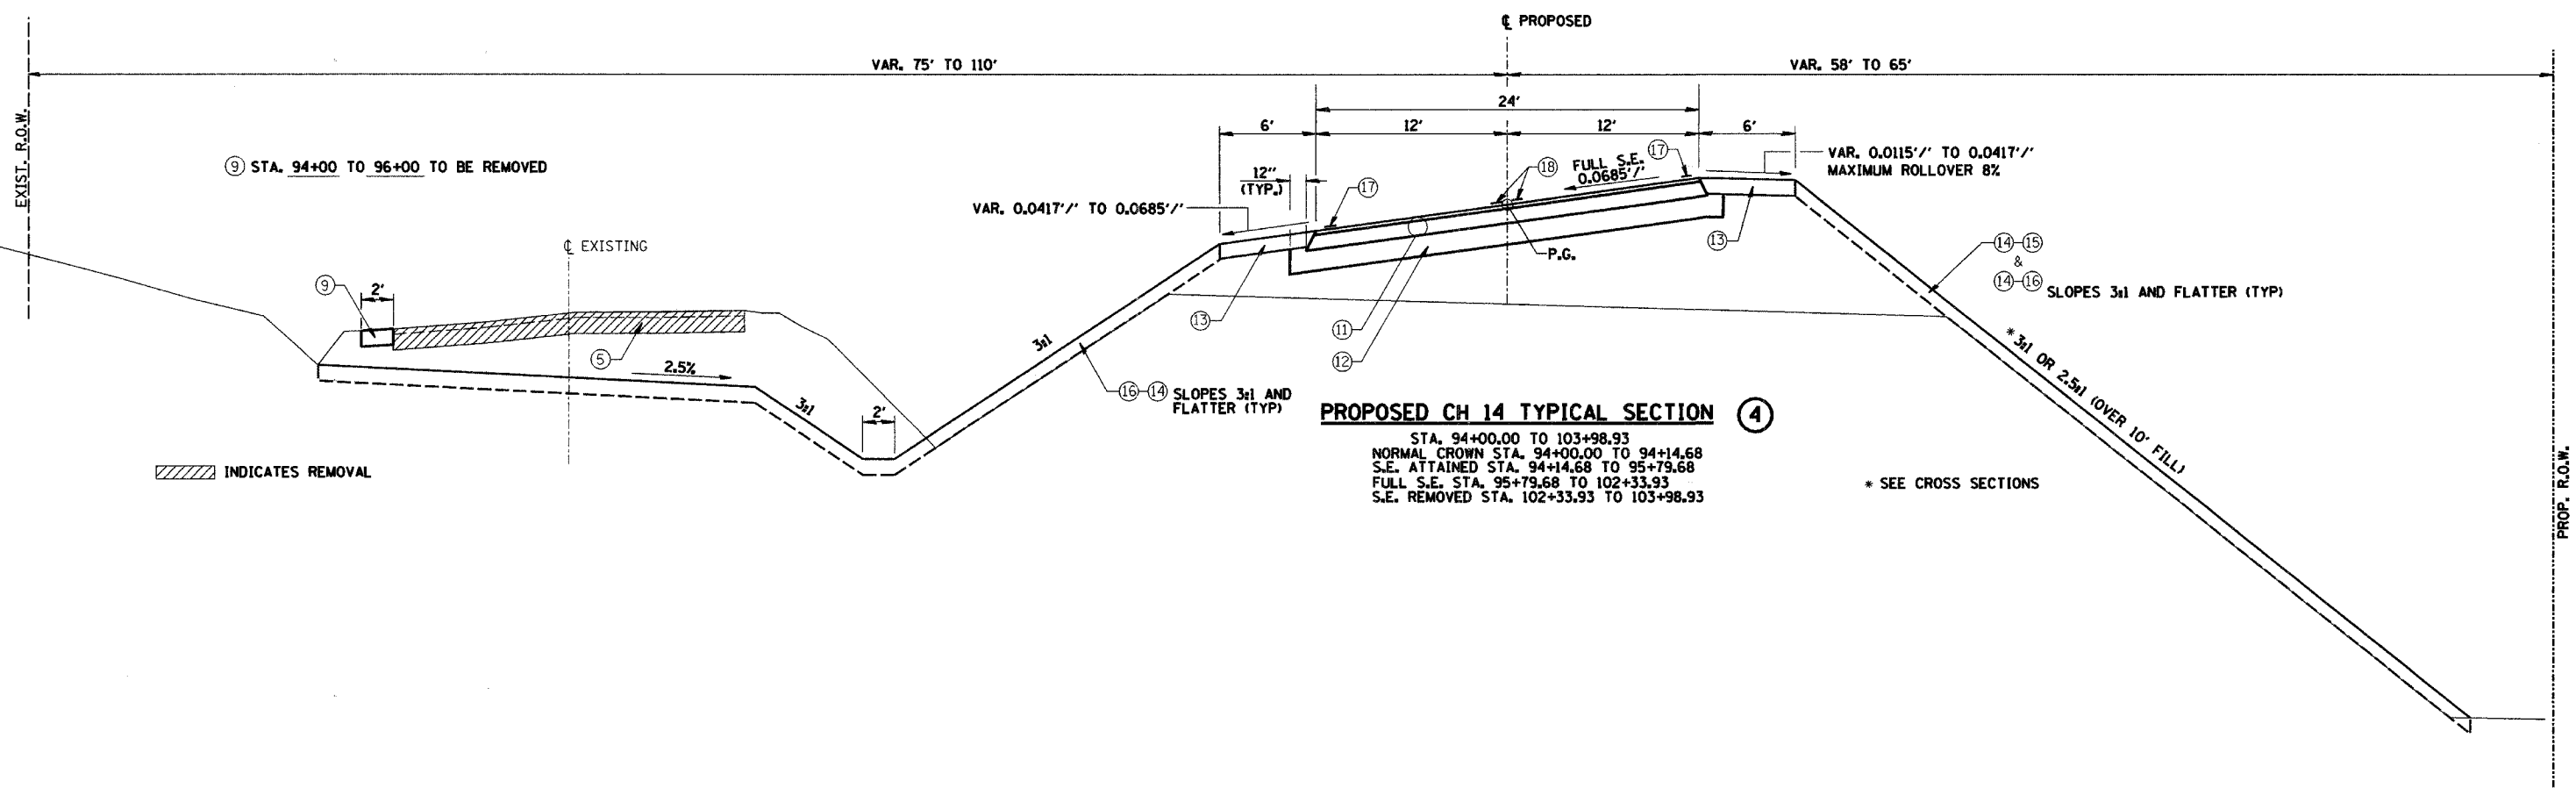

PROPOSED CH 14 TYPICAL SECTION 4

STA. 94+00.00 TO 103+98.93
 NORMAL CROWN STA. 94+00.00 TO 94+14.68
 S.E. ATTAINED STA. 94+14.68 TO 95+79.68
 FULL S.E. STA. 95+79.68 TO 102+33.93
 S.E. REMOVED STA. 102+33.93 TO 103+98.93

PROPOSED TYPICAL SECTIONS		
Date	Designed: SMK	F.A.S. 209 (C.H. 14) OVER KEATING CREEK NEW BOSTON ROAD SECTION 00-0009I-00-BR MERCER COUNTY
Revisions	Drawn: MEC	
	Checked: SMK	
	Approved: SMK	
Prepared by:	URS 345 East Ash Avenue Decatur, IL 62526	URS Job No. 21-00001253.01