




RTE.	SECTION	COUNTY	TOTAL SHEETS	SHEET NO.
C.H. 14 F.A.S. 209	00-00091-00-BR	MERCER	111	47
STA. 87+25	TO STA. 100+00			
FED. ROAD DIST. NO.	ILLINOIS	FED. AID PROJECT		

89312

 

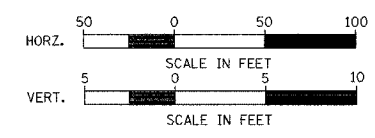



PLAN	DATE
SURVEYED	
PLANNED	
DESIGNED	
CHECKED	
BY	
NOTE BOOK NO.	

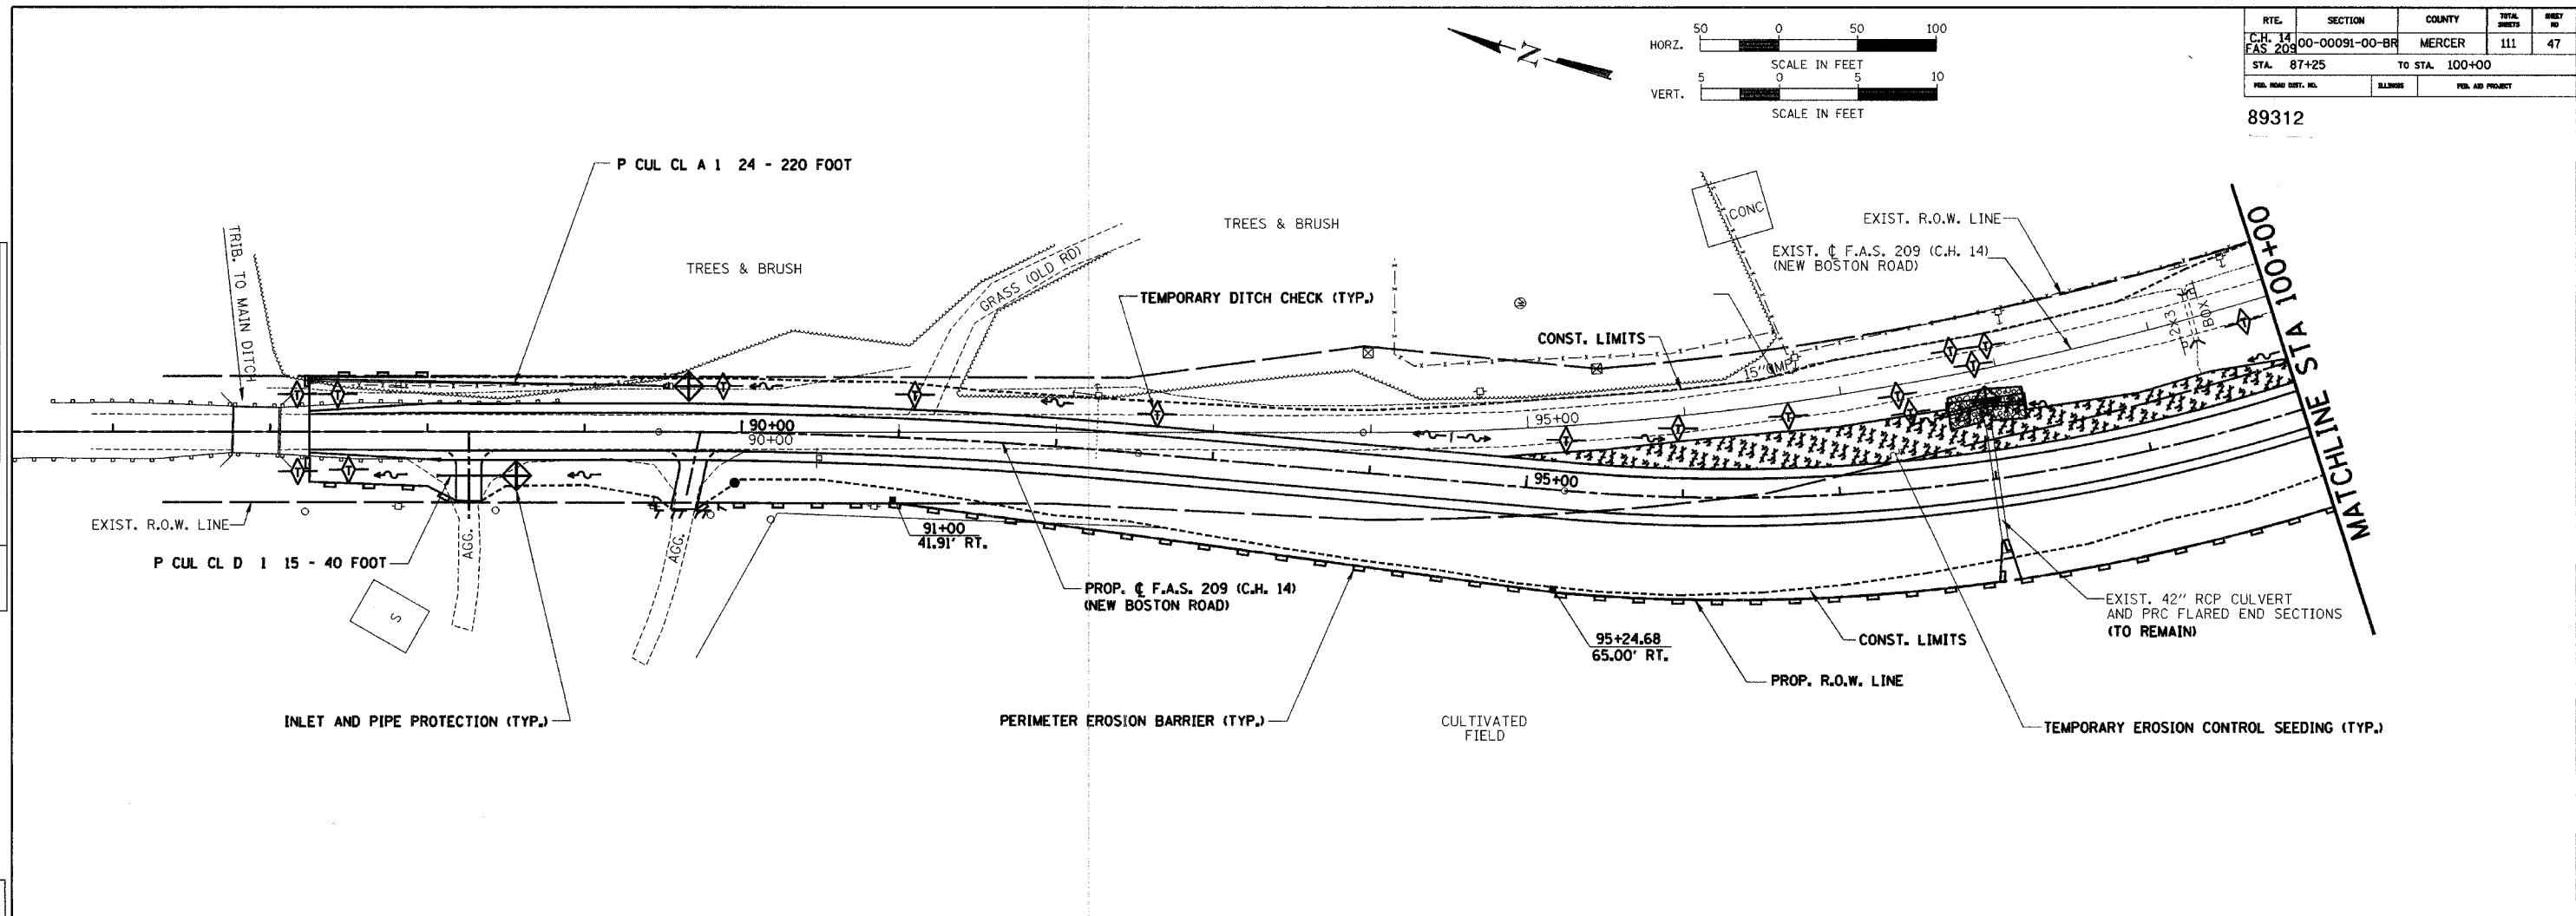PROFILE	DATE
SURVEYED	
BLM. NOTED	
STRUCTURE NOTATIONS	
BY	
NOTE BOOK NO.	



TEMPORARY EROSION CONTROL LEGEND:

 -  INLET AND PIPE PROTECTION
-  TEMPORARY DITCH CHECKS
-  TEMPORARY EROSION CONTROL SEEDING
-  PERIMETER EROSION BARRIER

TEMPORARY EROSION CONTROL PLAN

Date	Designed: SMK	F.A.S. 209 (C.H. 14) OVER KEATING CREEK NEW BOSTON ROAD SECTION 00-00091-00-BR MERCER COUNTY
Revisions	Drawn: BKN	
	Checked: SMK	
	Approved: SMK	
Prepared by:	URS 345 East Ash Avenue Decatur, IL 62526	URS Job No. 21-00001253.01