



RTE.	SECTION	COUNTY	TOTAL SHEETS	SHEET NO.
C.H. 14 F.A.S. 209	00-00091-00-BR	MERCER	111	49
STA. 115+00		TO STA. 128+00		
FED. ROAD DIST. NO.	BLANKS	FED. AID PROJECT		

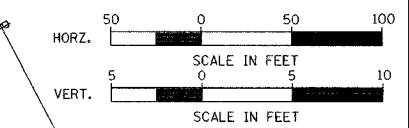

PLAN	DATE
BY	
REVIEWED	
DESIGNED	
DRAWN	
CHECKED	
DATE	
NO.	

PROFILE	DATE
BY	
REVIEWED	
DESIGNED	
DRAWN	
CHECKED	
DATE	
NO.	

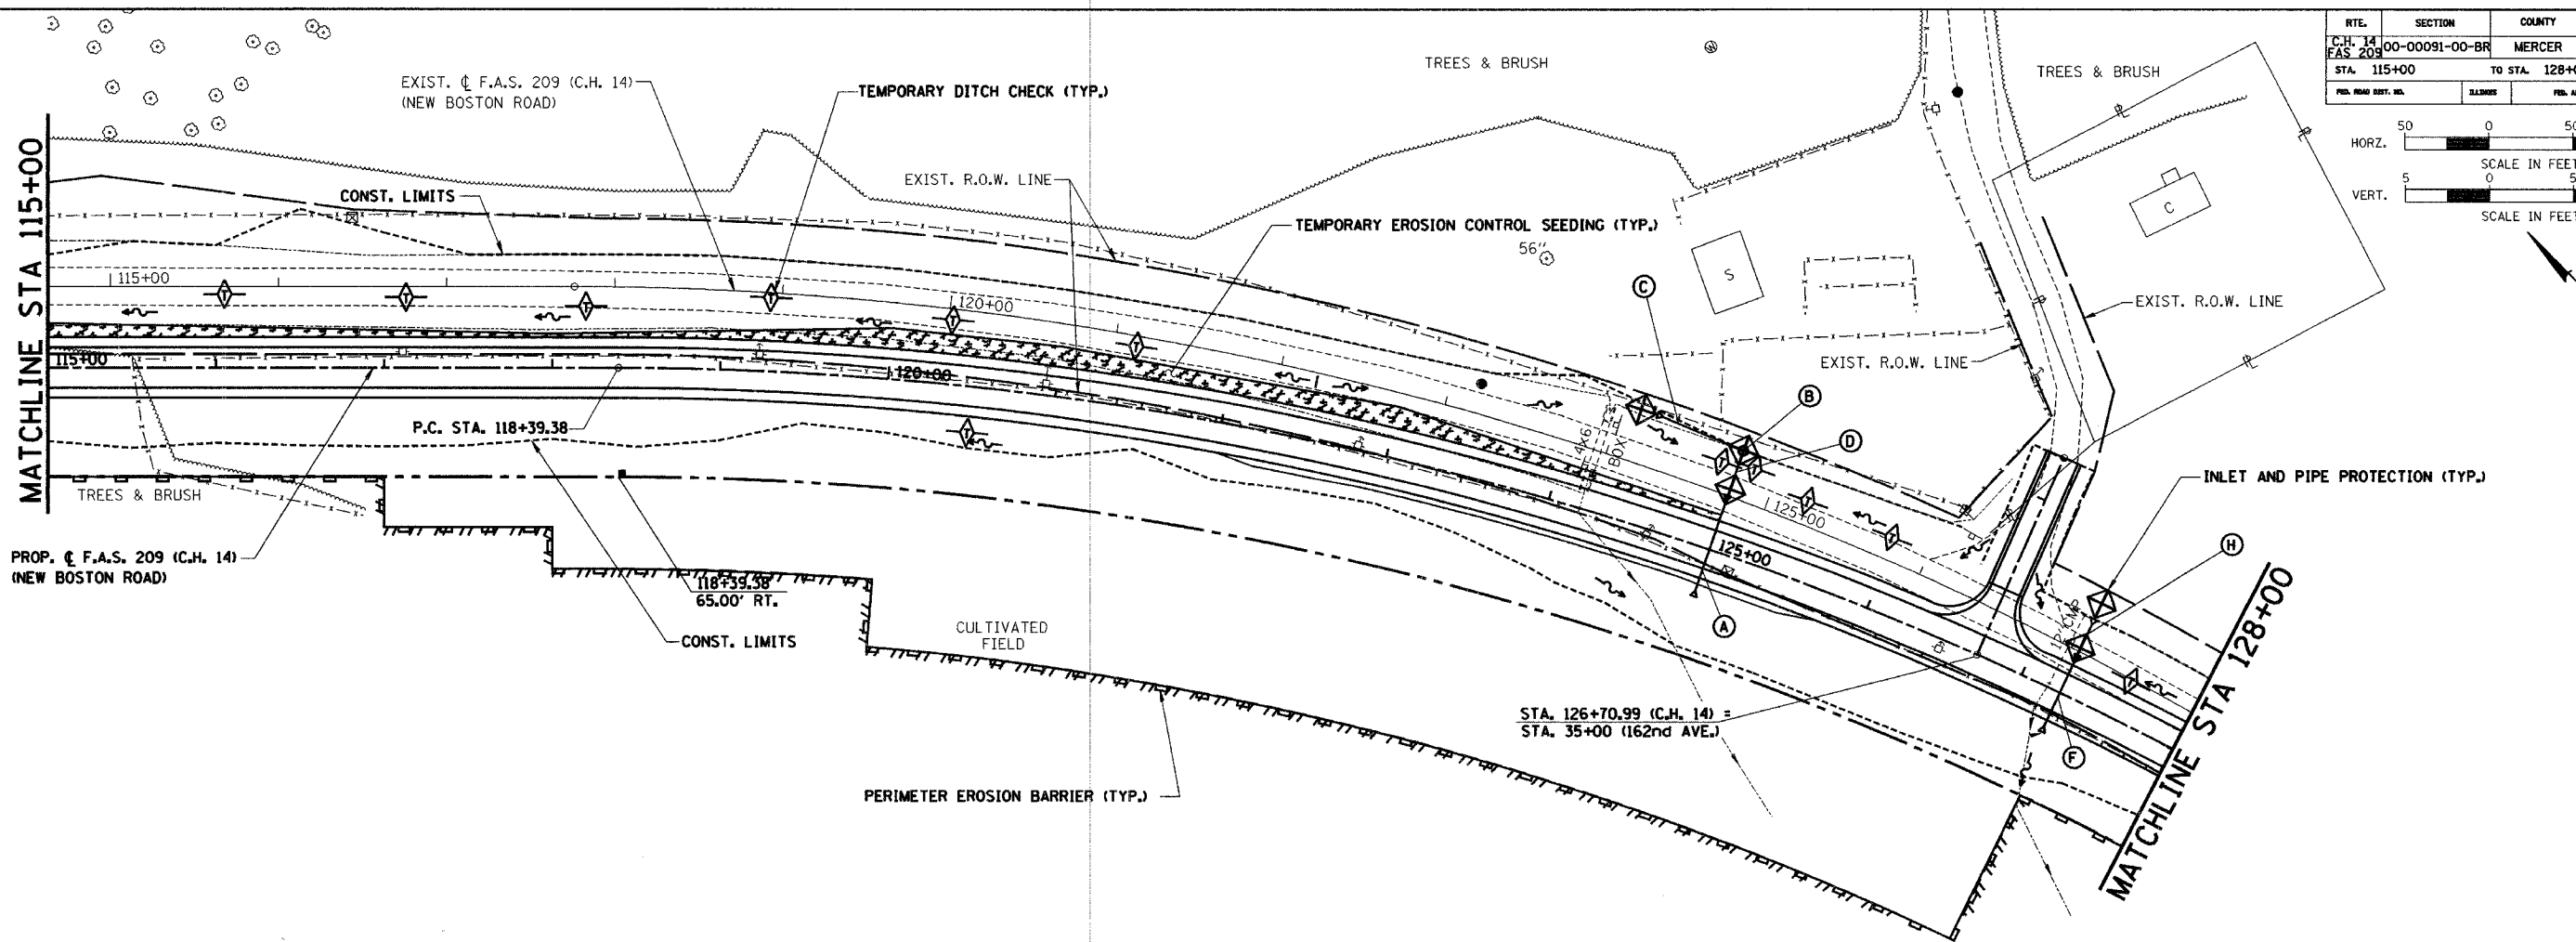

- (A) P CUL CL A 2 18 - 56 FOOT
- (B) MAN TA 4 DIA TIF CL
- (C) P CUL CL A 2 15 - 50 FOOT
- (D) P CUL CL A 2 18 - 30 FOOT
- (E) P CUL CL A 2 24 - 43 FOOT
- (H) P CUL CL A 2 24 - 43 FOOT

TEMPORARY EROSION CONTROL LEGEND:

- INLET AND PIPE PROTECTION
- TEMPORARY DITCH CHECKS
- TEMPORARY EROSION CONTROL SEEDING
- PERIMETER EROSION BARRIER

TEMPORARY EROSION CONTROL PLAN

Date	Designed: SMK	F.A.S. 209 (C.H. 14) OVER KEATING CREEK NEW BOSTON ROAD SECTION 00-00091-00-BR MERCER COUNTY
Revisions	Drawn: BKN	
	Checked: SMK	
	Approved: SMK	
Prepared by:	URS 345 East Ash Avenue Decatur, IL 62526	URS Job No. 21-00001253.01