

ROUTE NO. C.H. 14 F.A.S. 209	SECTION 00-00091-00-BR	COUNTY MERCER	TOTAL SHEETS III	SHEET NO. 57
FED. ROAD DIST. NO.		ILLINOIS PROJECT		

CONTRACT NO. 89312




PROPOSED 0.3 ACRE
WETLAND MITIGATION SITE

PRC FLAR END SEC 24 1 EACH

P CUL CL A 1 24 24 FOOT
114.47' LT STA 111+90.48 DSFL 561.70
110.22' LT STA 112+14.10 USFL 562.16

PRC FLAR END SEC 24 1 EACH

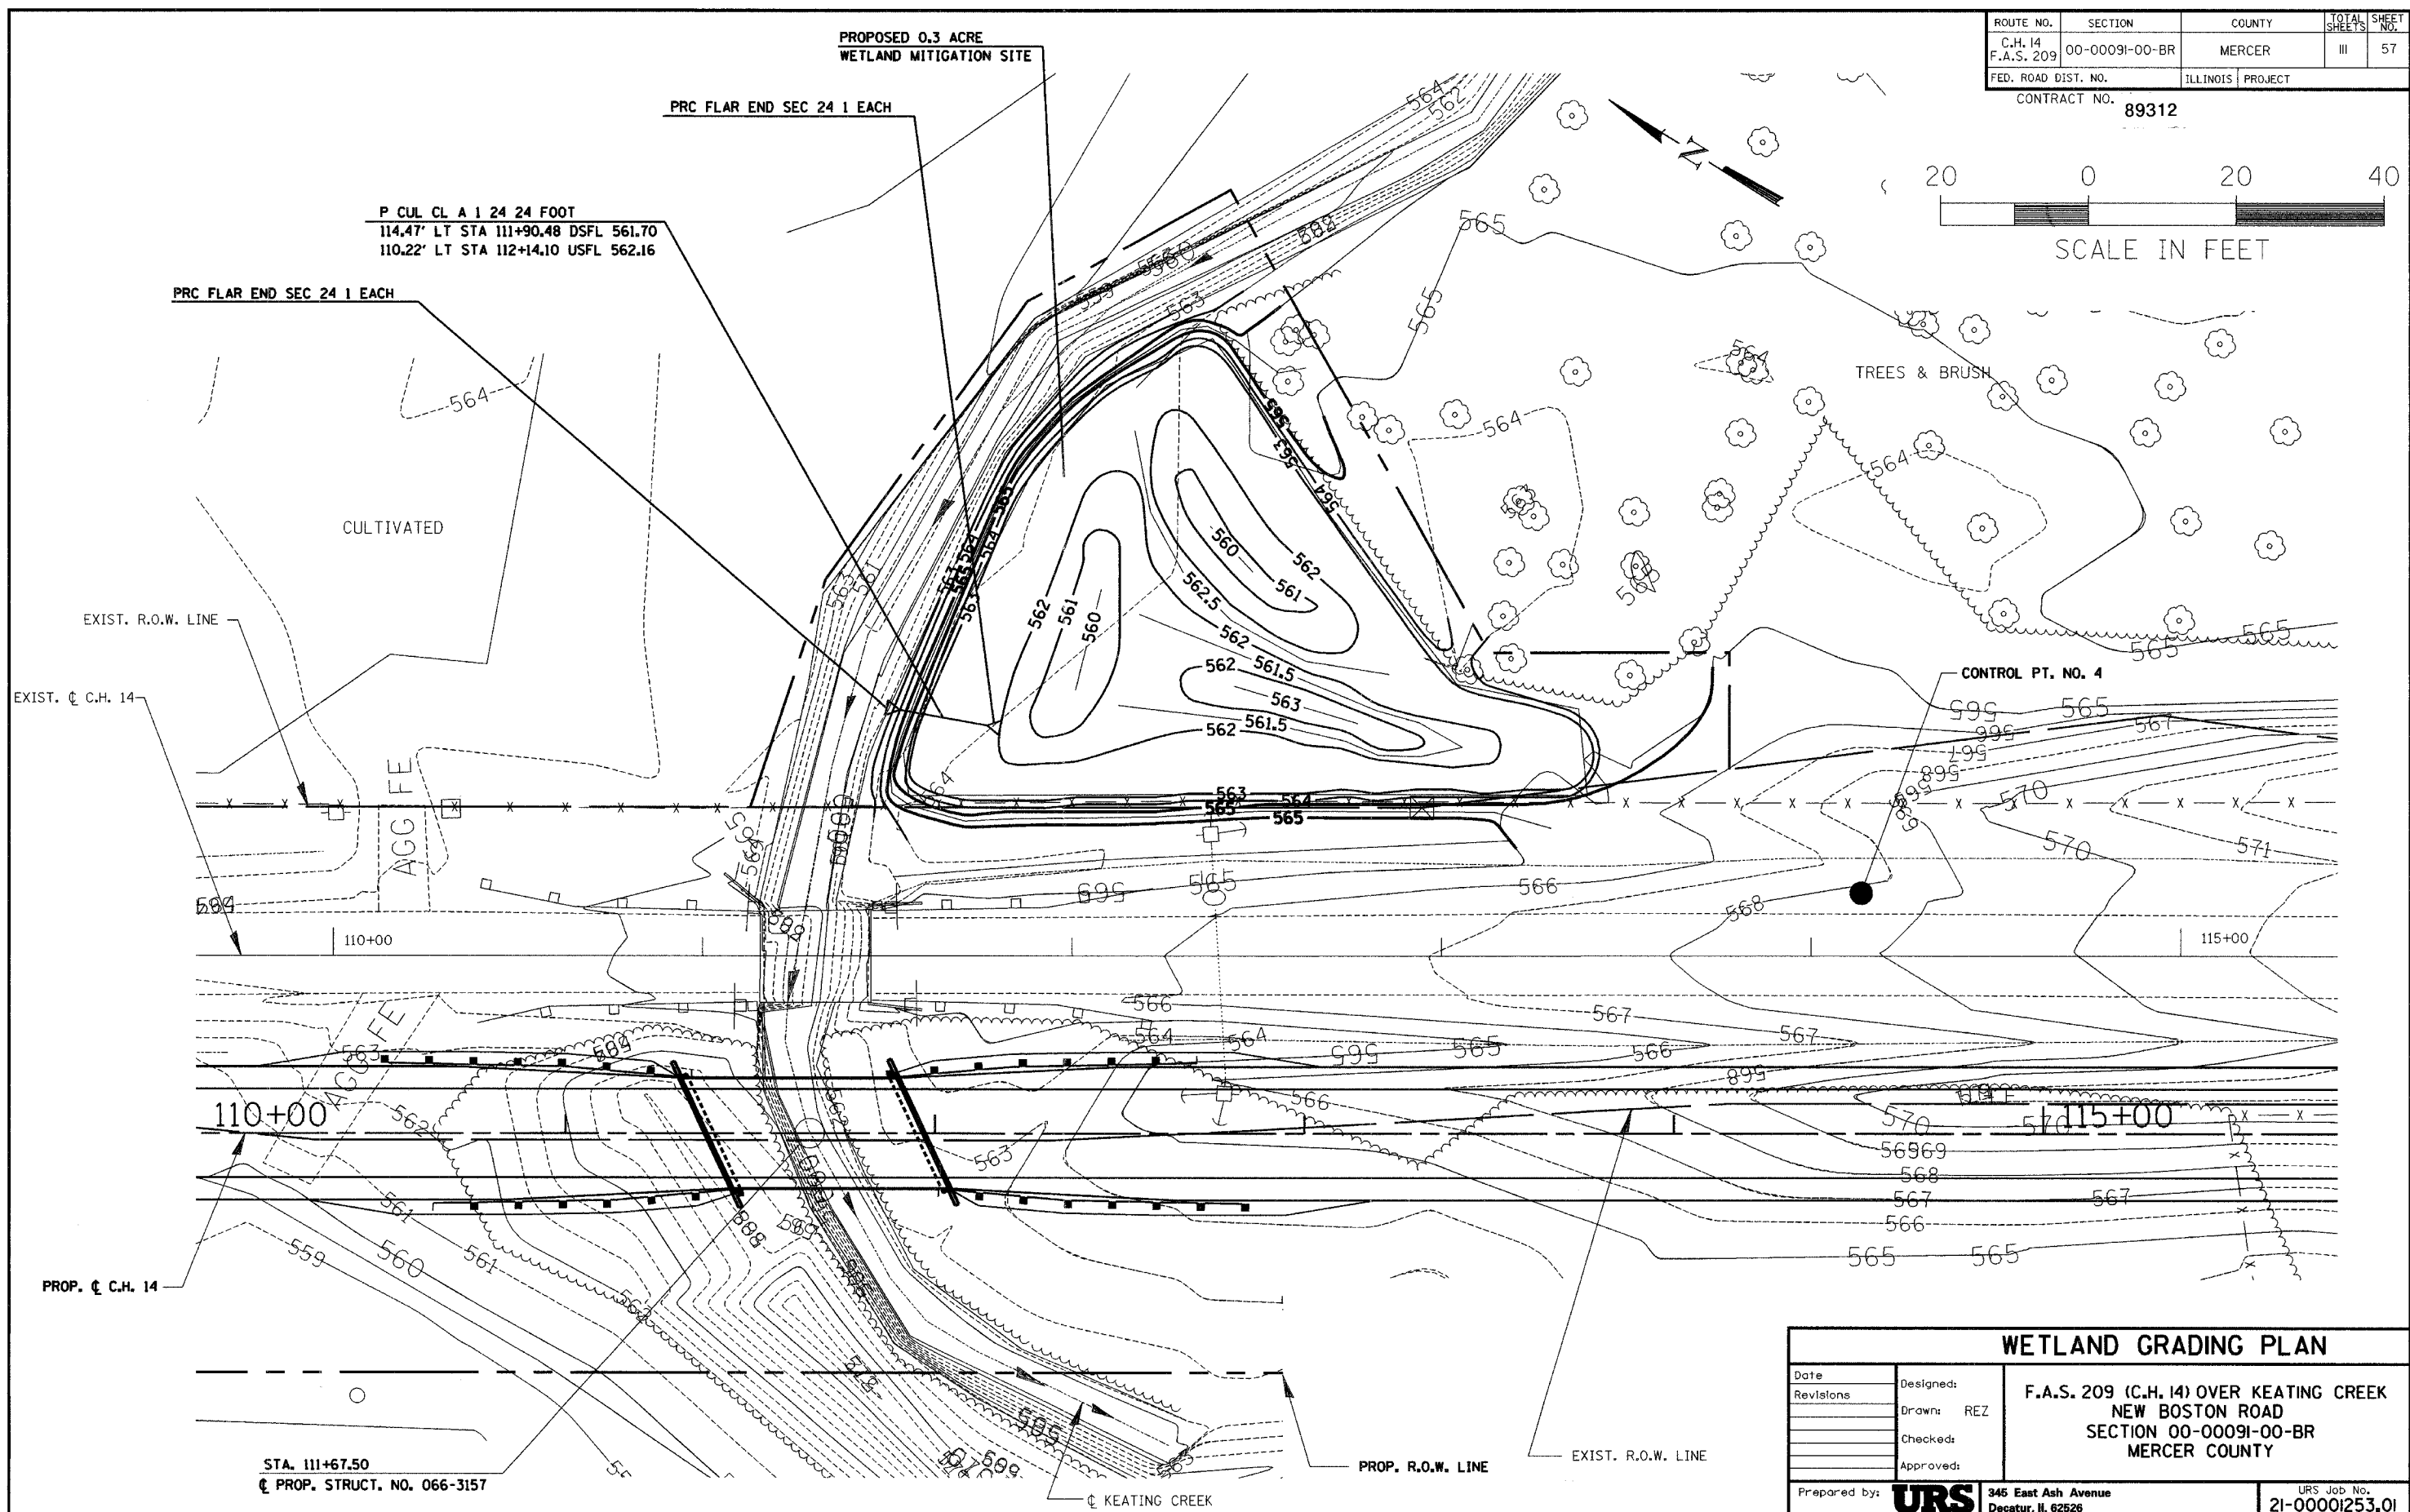

CONTROL PT. NO. 4

115+00

110+00

STA. 111+67.50
C PROP. STRUCT. NO. 066-3157

WETLAND GRADING PLAN

Date	Designed:	F.A.S. 209 (C.H. 14) OVER KEATING CREEK NEW BOSTON ROAD SECTION 00-00091-00-BR MERCER COUNTY
Revisions	Drawn: REZ	
	Checked:	
	Approved:	
Prepared by:	URS 345 East Ash Avenue Decatur, IL 62526	URS Job No. 21-00001253.01