
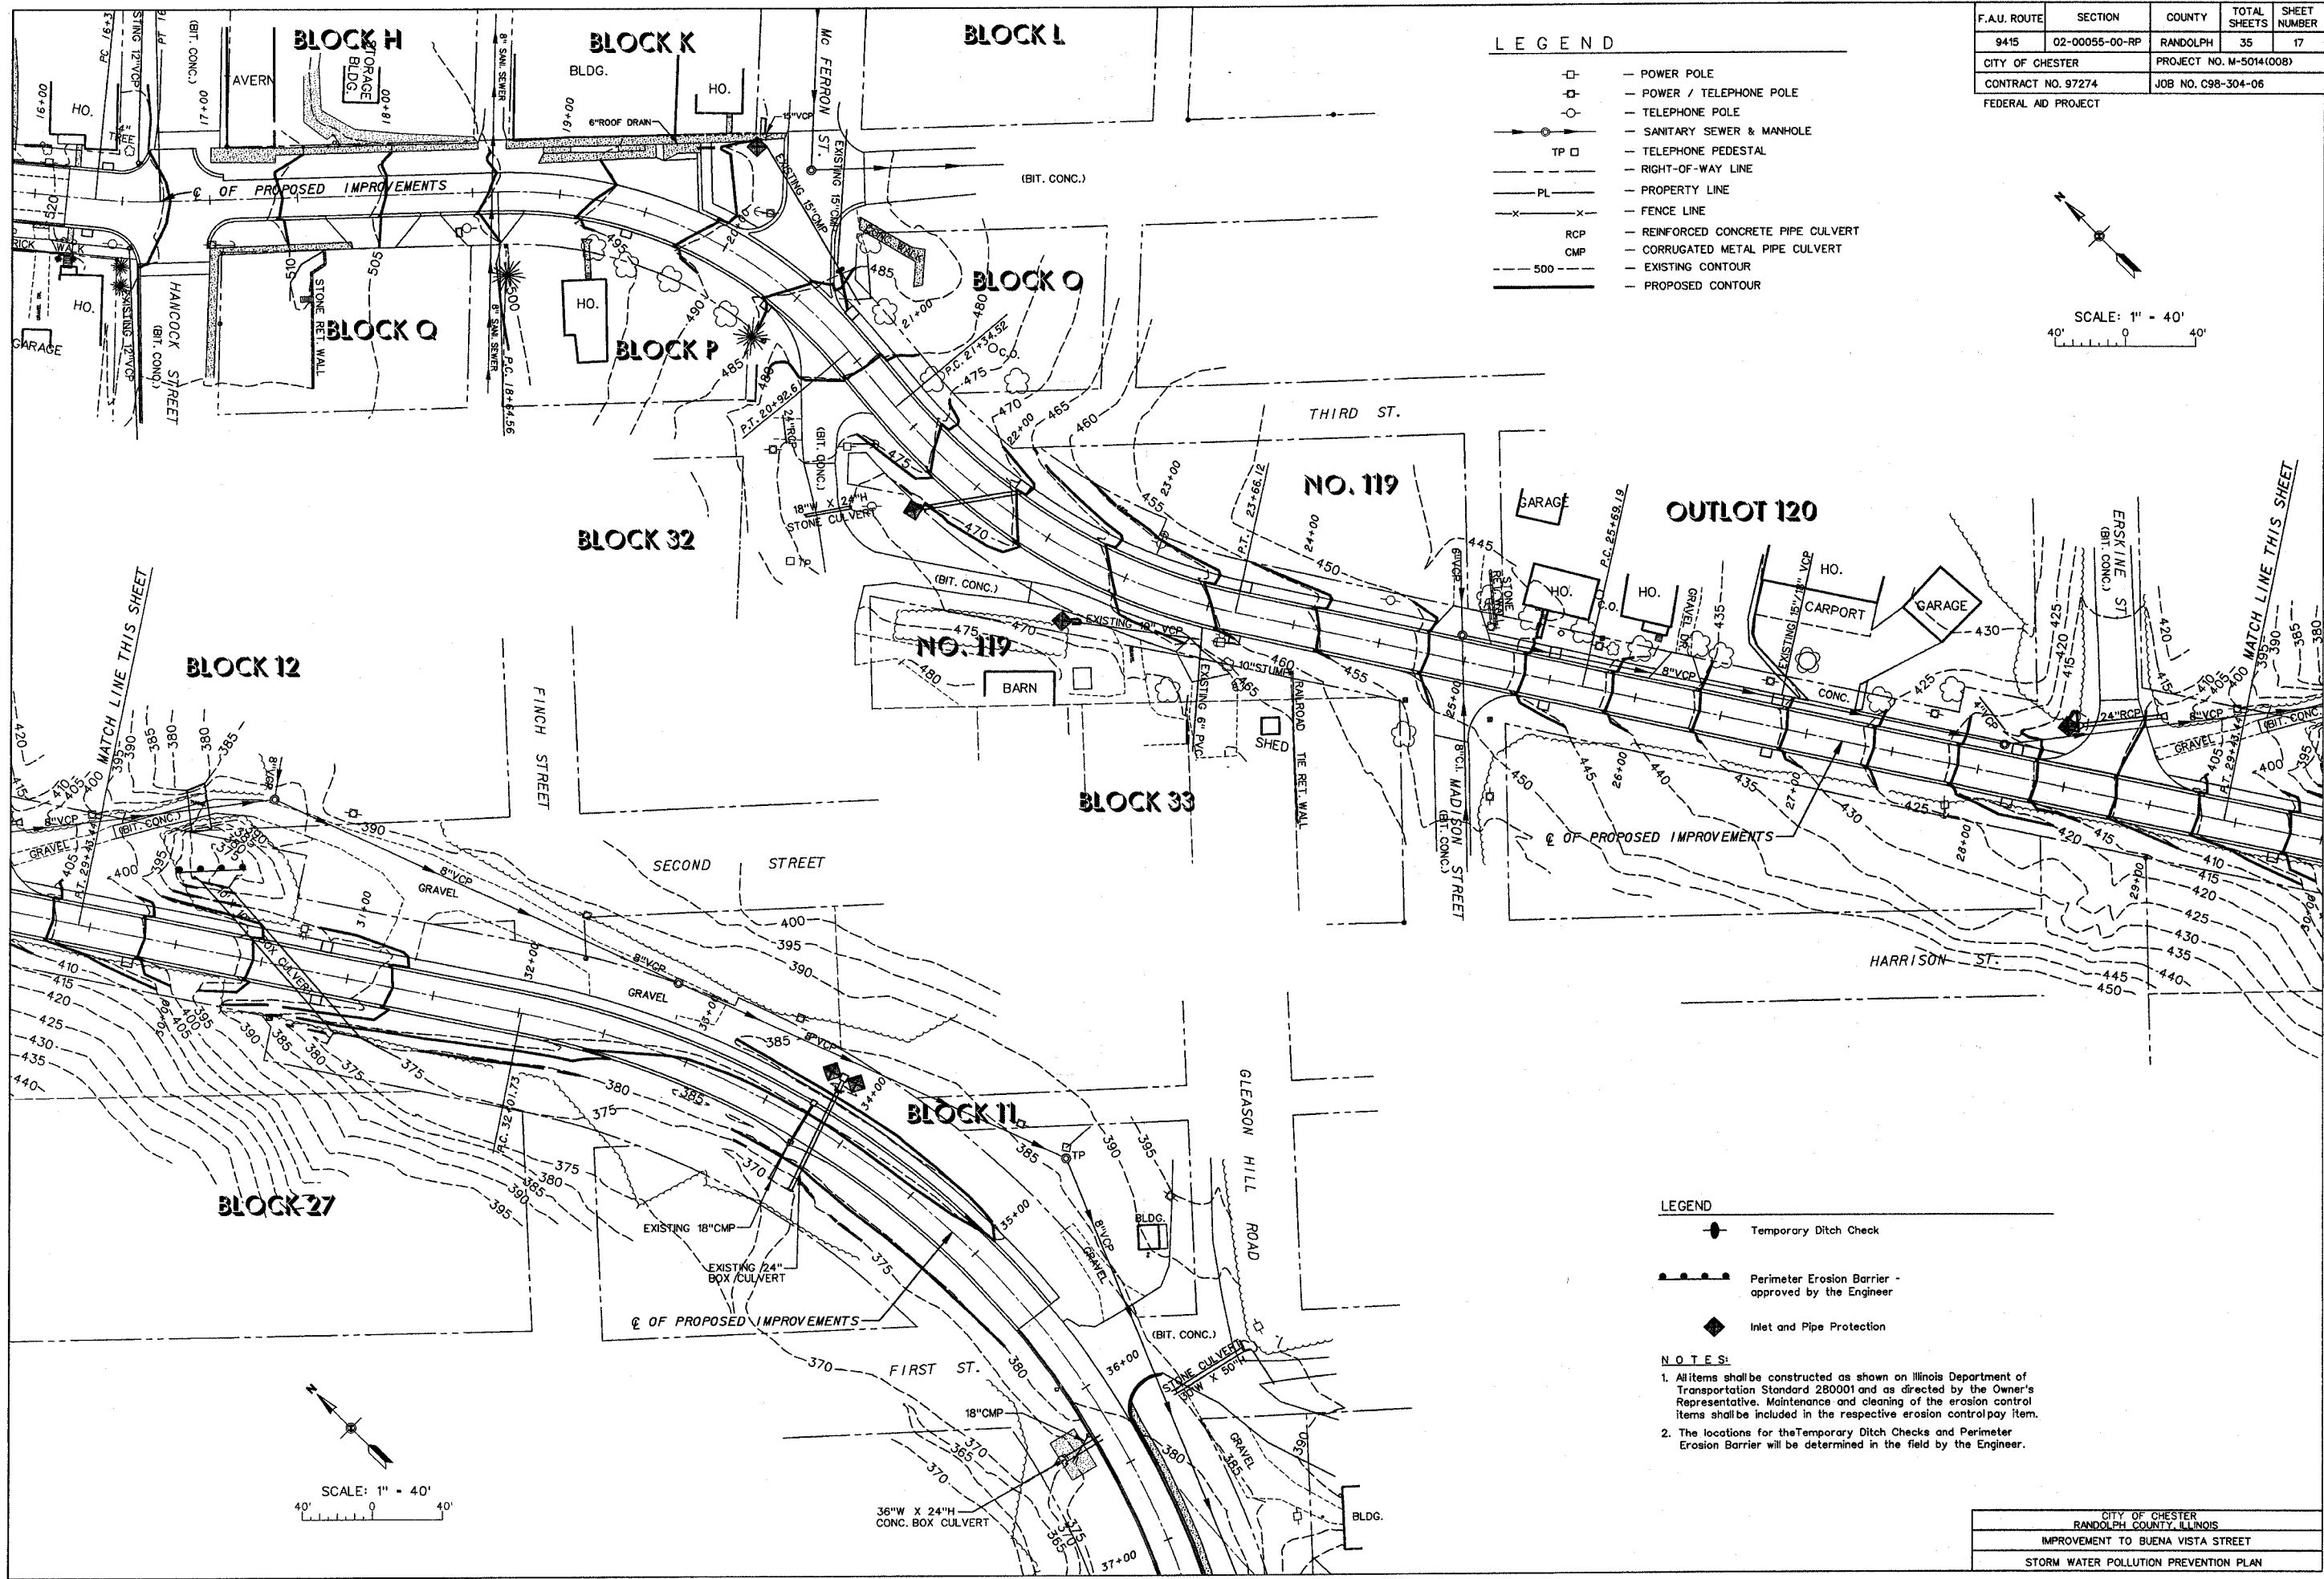


F.A.U. ROUTE	SECTION	COUNTY	TOTAL SHEETS	SHEET NUMBER
9415	02-00055-00-RP	RANDOLPH	35	17
CITY OF CHESTER		PROJECT NO. M-5014(00B)		
CONTRACT NO. 97274		JOB NO. C98-304-06		
FEDERAL AID PROJECT				

LEGEND

	— POWER POLE
	— POWER / TELEPHONE POLE
	— TELEPHONE POLE
	— TELEPHONE PEDESTAL
	— SANITARY SEWER & MANHOLE
	— RIGHT-OF-WAY LINE
	— PROPERTY LINE
	— FENCE LINE
	— REINFORCED CONCRETE PIPE CULVERT
	— CORRUGATED METAL PIPE CULVERT
	— EXISTING CONTOUR
	— PROPOSED CONTOUR

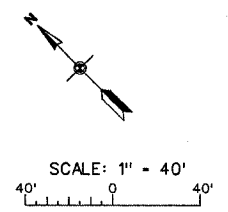

LEGEND

	Temporary Ditch Check
	Perimeter Erosion Barrier - approved by the Engineer
	Inlet and Pipe Protection

NOTES:

- All items shall be constructed as shown on Illinois Department of Transportation Standard 280001 and as directed by the Owner's Representative. Maintenance and cleaning of the erosion control items shall be included in the respective erosion control pay item.
- The locations for the Temporary Ditch Checks and Perimeter Erosion Barrier will be determined in the field by the Engineer.

CITY OF CHESTER RANDOLPH COUNTY, ILLINOIS IMPROVEMENT TO BUENA VISTA STREET STORM WATER POLLUTION PREVENTION PLAN
--