


F.A. RTE.	SECTION	COUNTY	TOTAL SHEETS	SHEET NO.
**	**	WILLIAMSON	917	178
STA.	TO STA.			
FED. ROAD DIST. NO. ILLINOIS FED. AID PROJECT				
* I-57, & OLD IL 13 (FAU 9629)				
** (X1-6-2)VB-2,(X1-6)HBK-2				

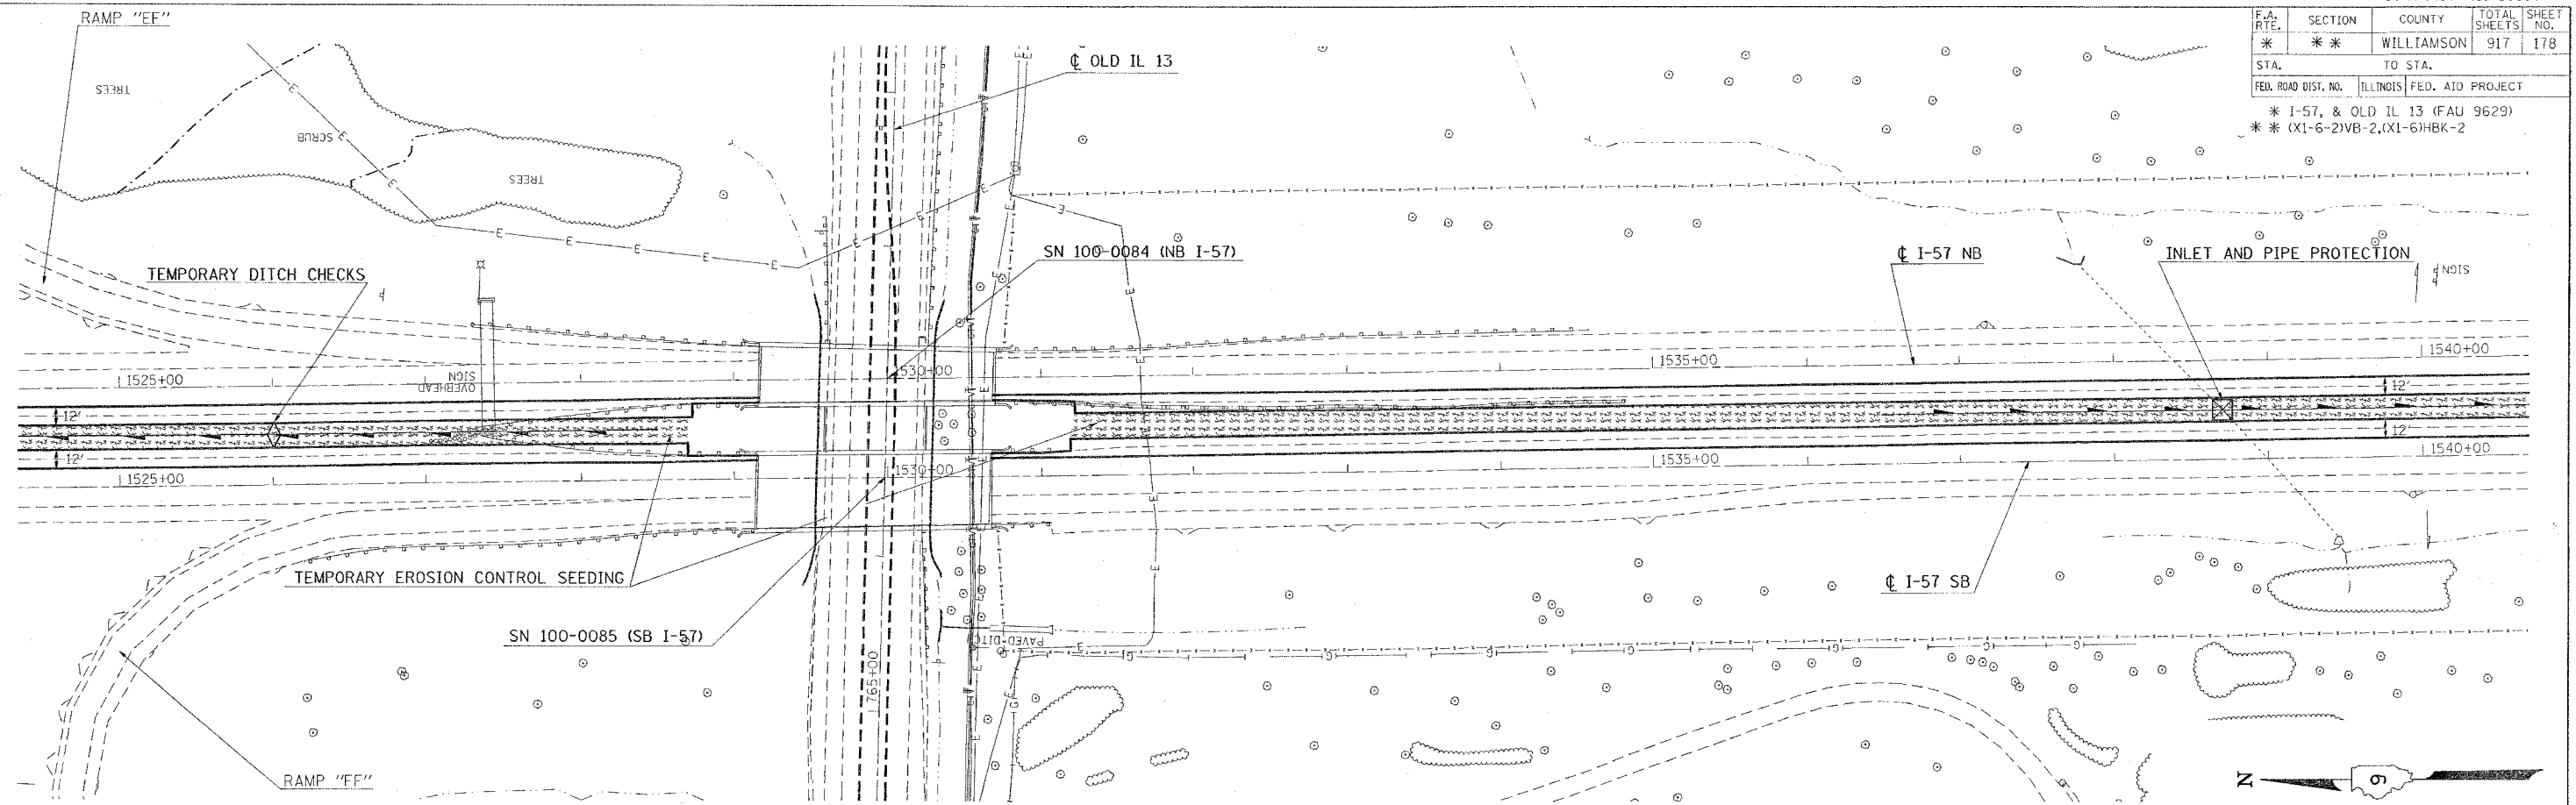


PLAN

DATE	BY
SURVEYED	BY
NOTED	BY
NO.	

PROFILE

DATE	BY
SURVEYED	BY
NOTED	BY
NO.	

POST DATE = 10/10/2006
 FILE NAME = c:\p\projects\98950\stage1a\1525+00.dgn
 PLOT SCALE = 1/4" = 10'-0"
 USER NAME = hmedison

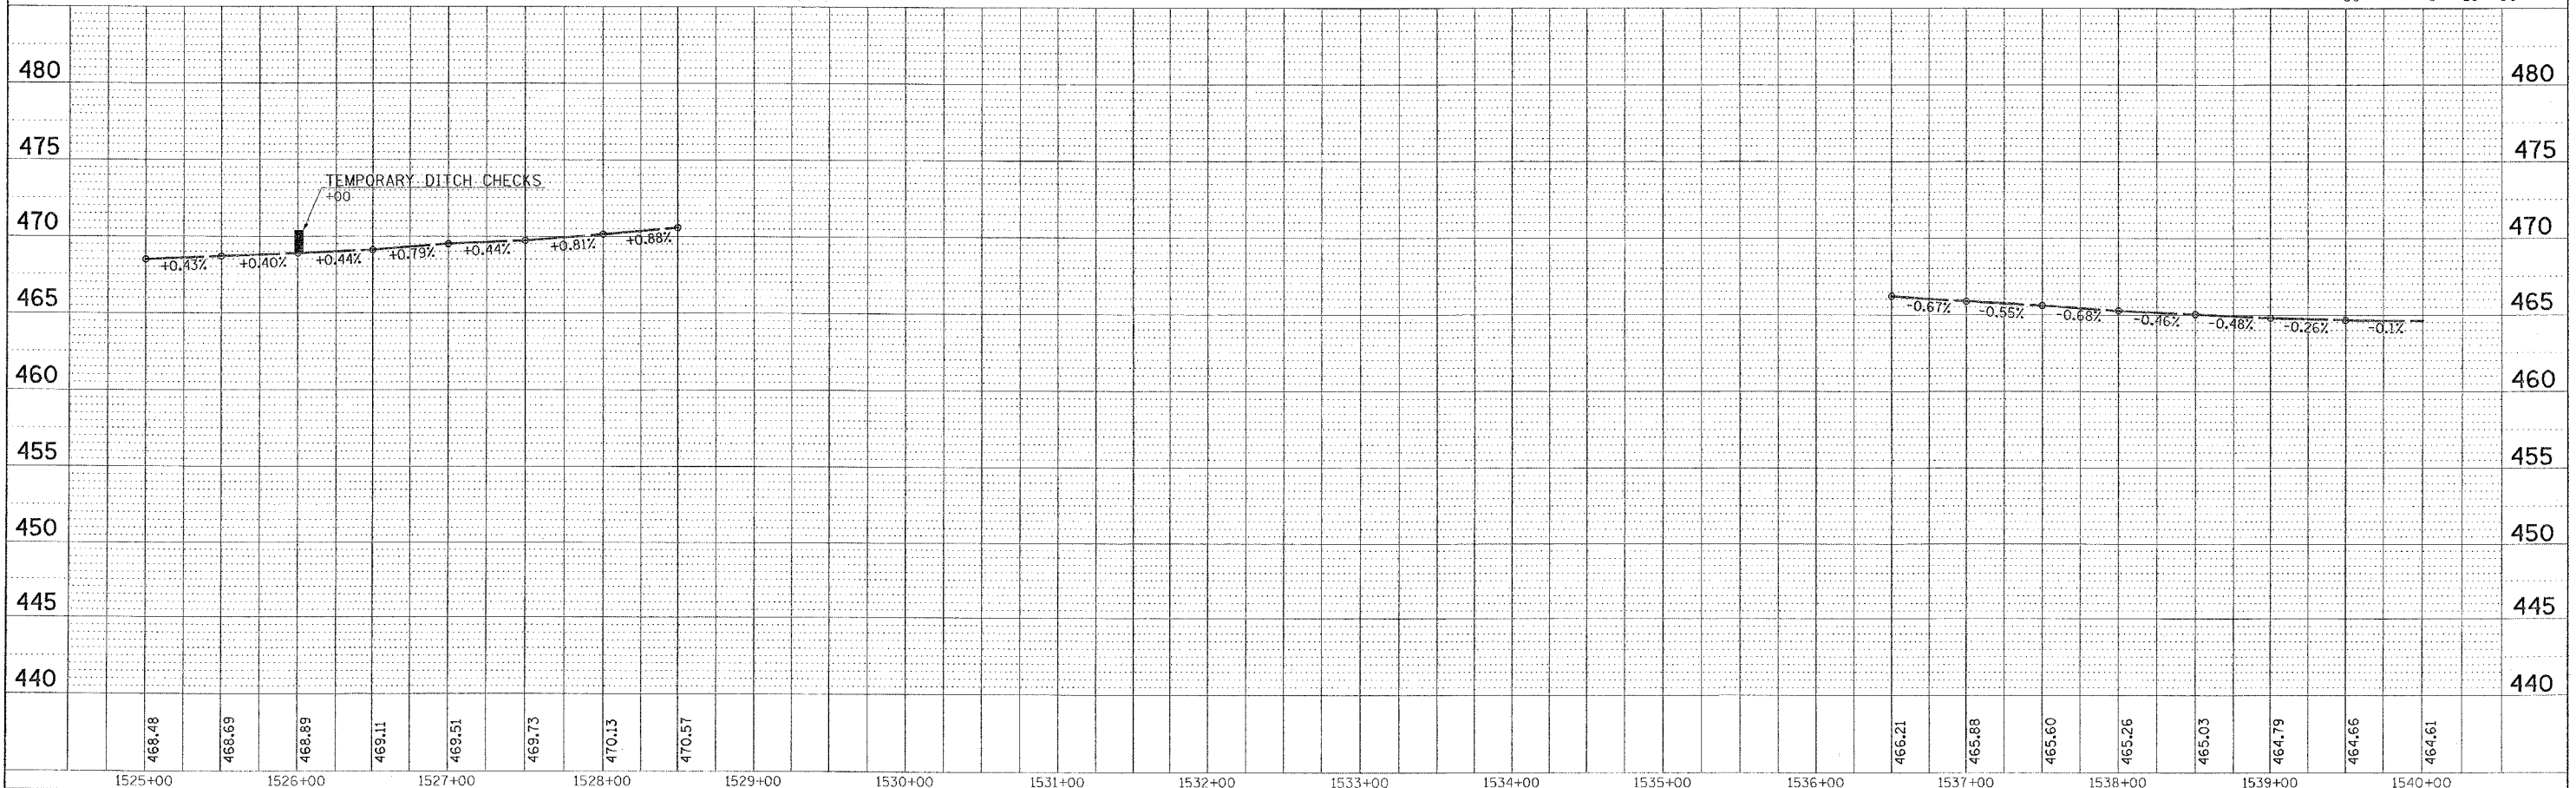

TEMPORARY EROSION CONTROL FAI-57 FOR STAGE 1A - STA. 1525+00 TO STA. 1540+00