



F.A. RTE.	SECTION	COUNTY	TOTAL SHEETS	SHEET NO.
*	*	WILLIAMSON	917	326
STA.		TO STA.		
FED. ROAD DIST. NO.	ILLINOIS	FED. AID PROJECT		
* I-57, & OLD IL 13 (FAU 9629)				
** (X1-6-2)VB-2,(X1-6)HBK-2				

NORTHBOUND

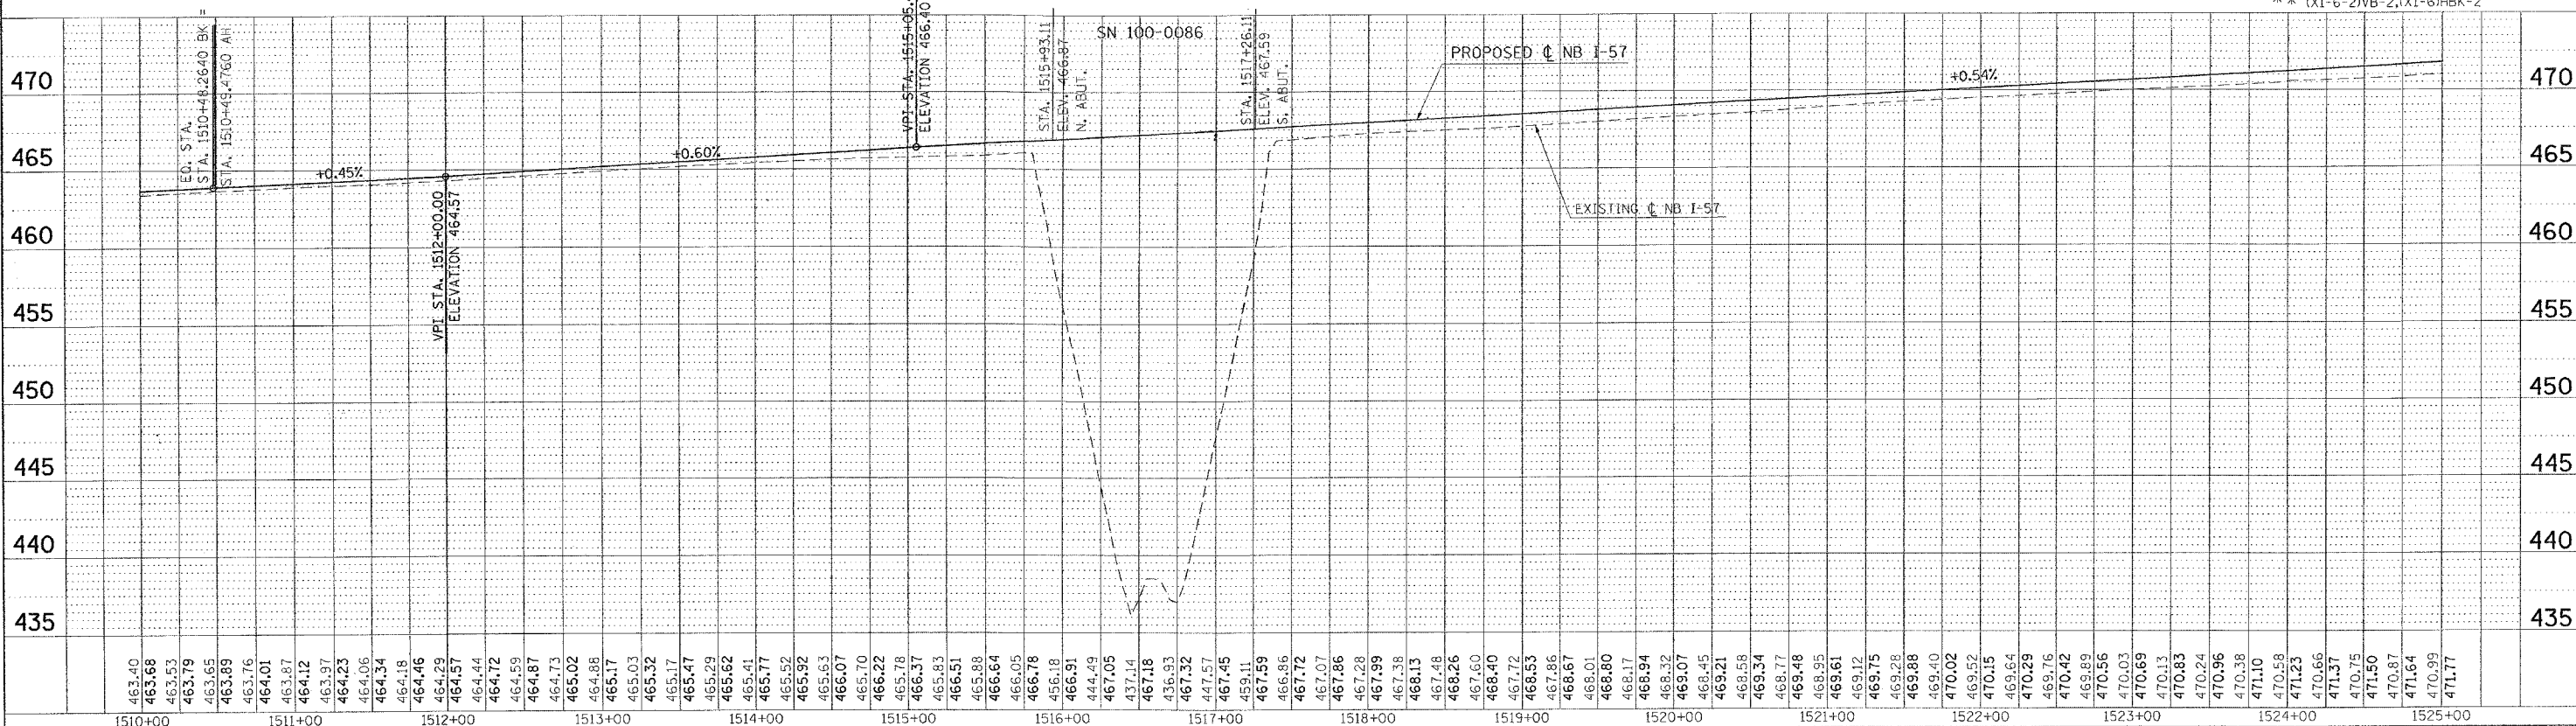

SOUTHBOUND

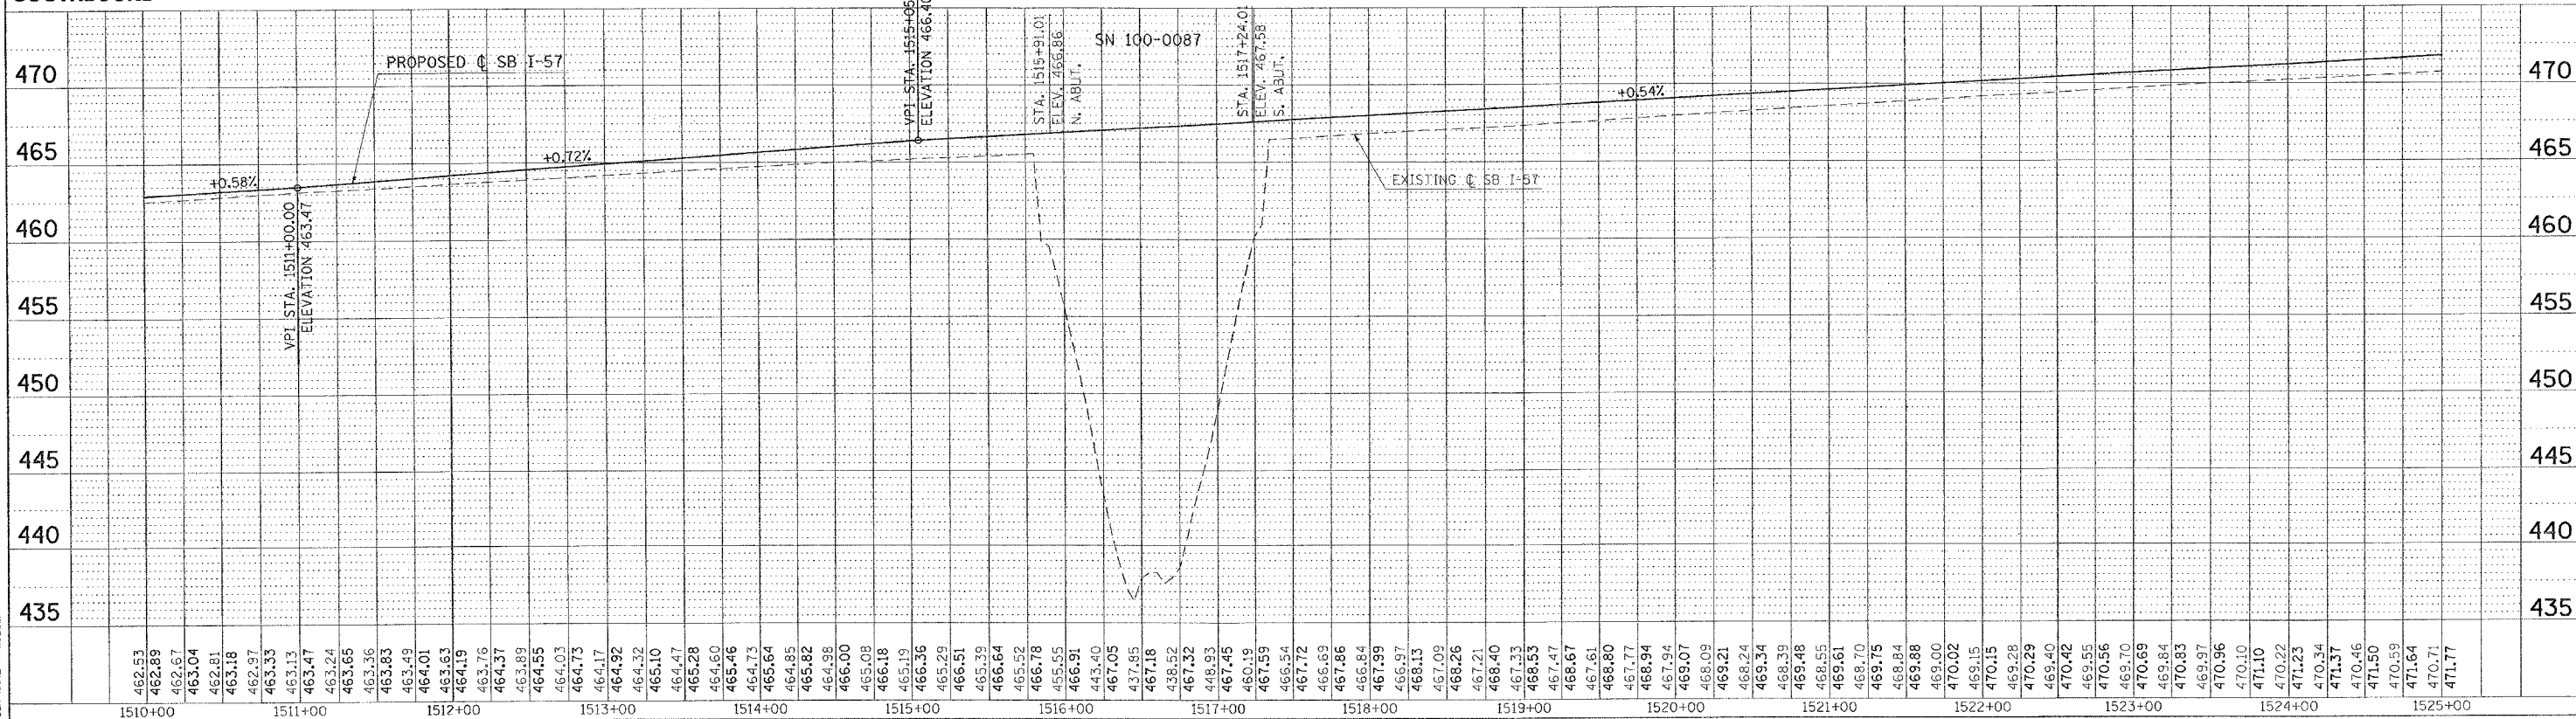

TEMPORARY EROSION CONTROL FAI-57 FOR STAGES 1, 2, 3, 4 - STA. 1510+00 TO STA. 1525+00

PLAN	DATE
NO. _____	BY _____
NO. _____	DATE _____

PROFILE	DATE
NO. _____	BY _____
NO. _____	DATE _____

DATE: 10/10/2008
 FILE NAME: I:\98950\98950\98950\98950.dwg
 PLOT SCALE: 1/8"=1'-0"
 USER NAME: hender