



| F.A. RTE.                      | SECTION  | COUNTY           | TOTAL SHEETS | SHEET NO. |
|--------------------------------|----------|------------------|--------------|-----------|
| *                              | *        | WILLIAMSON       | 917          | 388       |
| STA.                           |          | TO STA.          |              |           |
| FED. ROAD DIST. NO.            | ILLINOIS | FED. AID PROJECT |              |           |
| * I-57, & OLD IL 13 (FAU 9629) |          |                  |              |           |
| * (X1-6-2)VB-2, (X1-6)HBK-2    |          |                  |              |           |

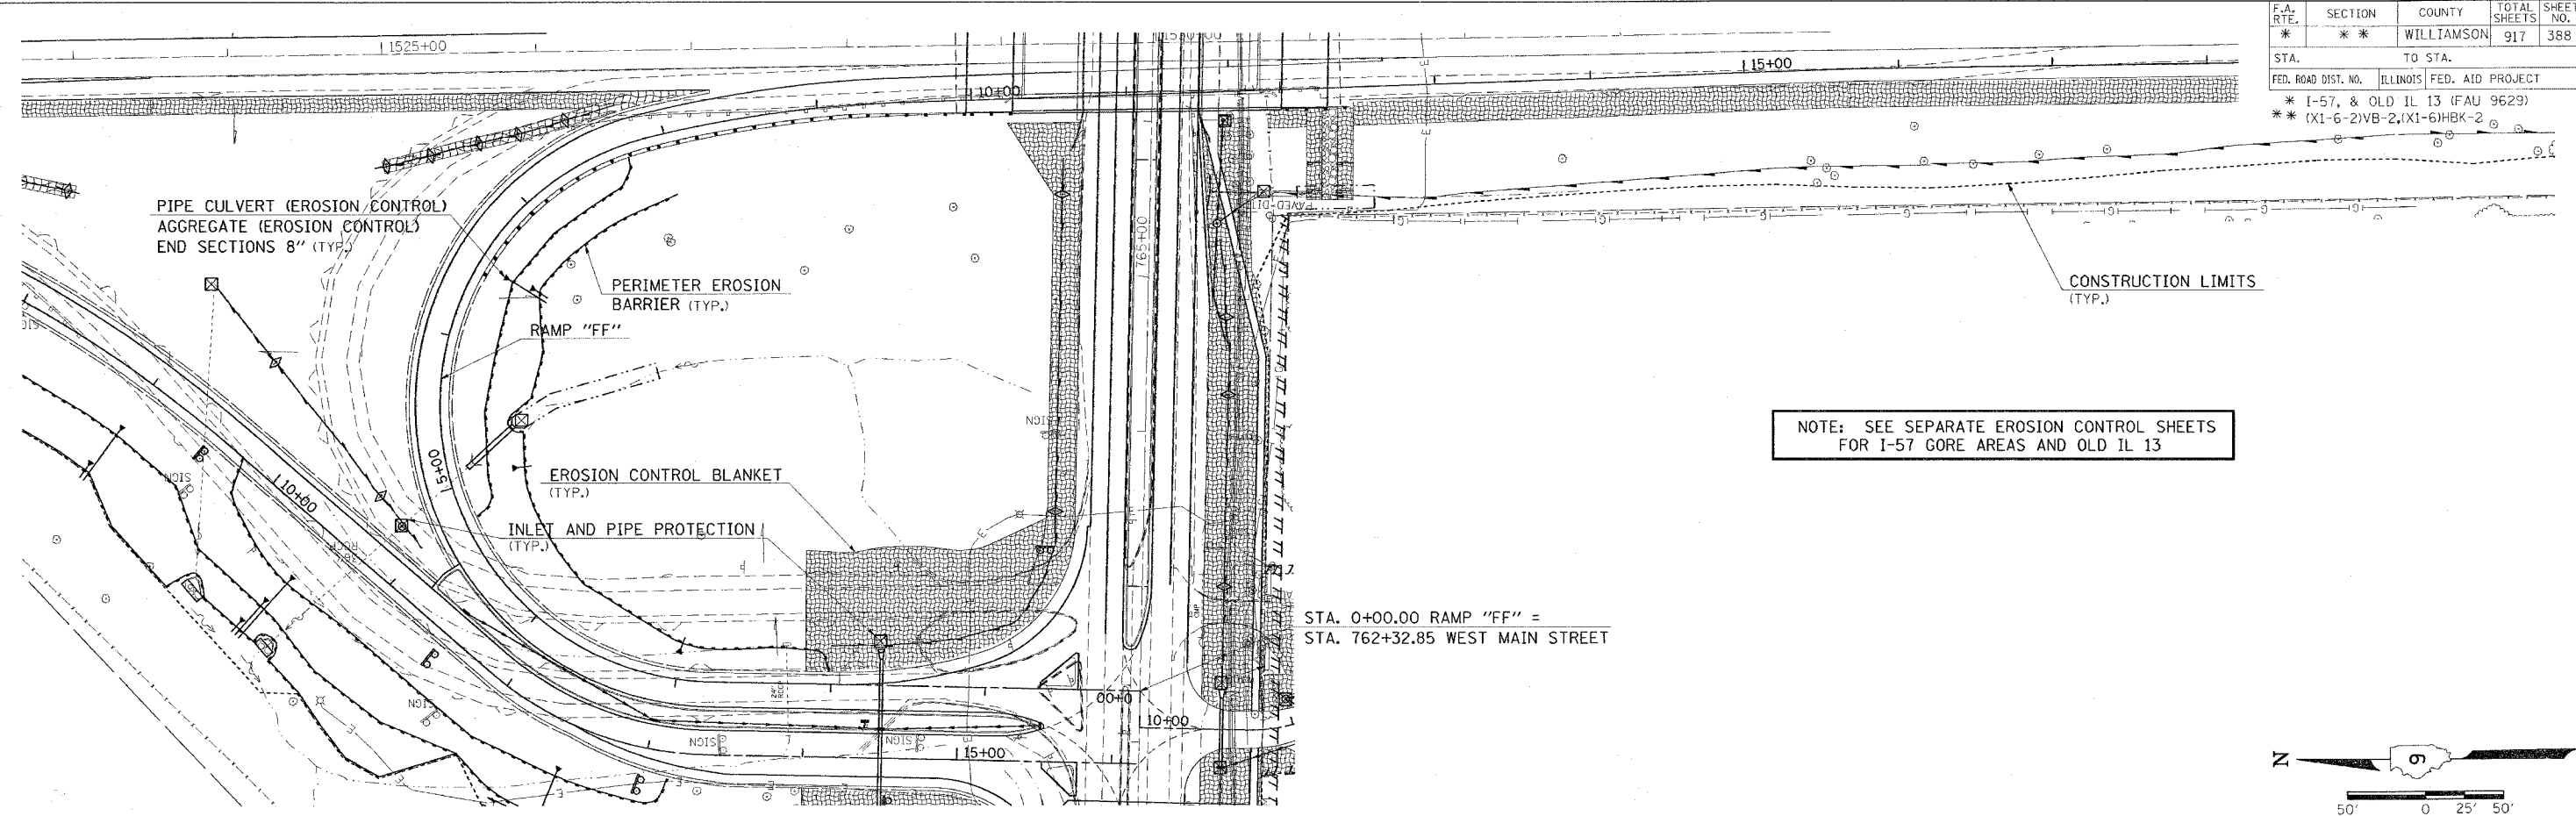

NOTE: SEE SEPARATE EROSION CONTROL SHEETS FOR I-57 GORE AREAS AND OLD IL 13

STA. 0+00.00 RAMP "FF" =  
STA. 762+32.85 WEST MAIN STREET

 

| PLAN    | DATE |
|---------|------|
| BY      |      |
| CHECKED |      |
| DATE    |      |
| NO.     |      |

| PROFILE | DATE |
|---------|------|
| BY      |      |
| CHECKED |      |
| DATE    |      |
| NO.     |      |



EROSION CONTROL STA. 0+00 TO STA. 12+00 RAMP "FF"

PLOT DATE = 11/21/2006  
FILE NAME = c:\projects\98950\102802\erod\102802.dgn  
SCALE = 1/8" = 1'-0"  
USER NAME = jfreder