



CONTRACT NO. 98950				
F.A. RTE.	SECTION	COUNTY	TOTAL SHEETS	SHEET NO.
*	*	WILLIAMSON	917	388A
STA.		TO STA.		
FED. ROAD DIST. NO.		ILLINOIS FED. AID PROJECT		
* I-57, & OLD IL 13 (FAU 9629)				
** (X1-6-2)VB-2,(X1-6)HBK-2				

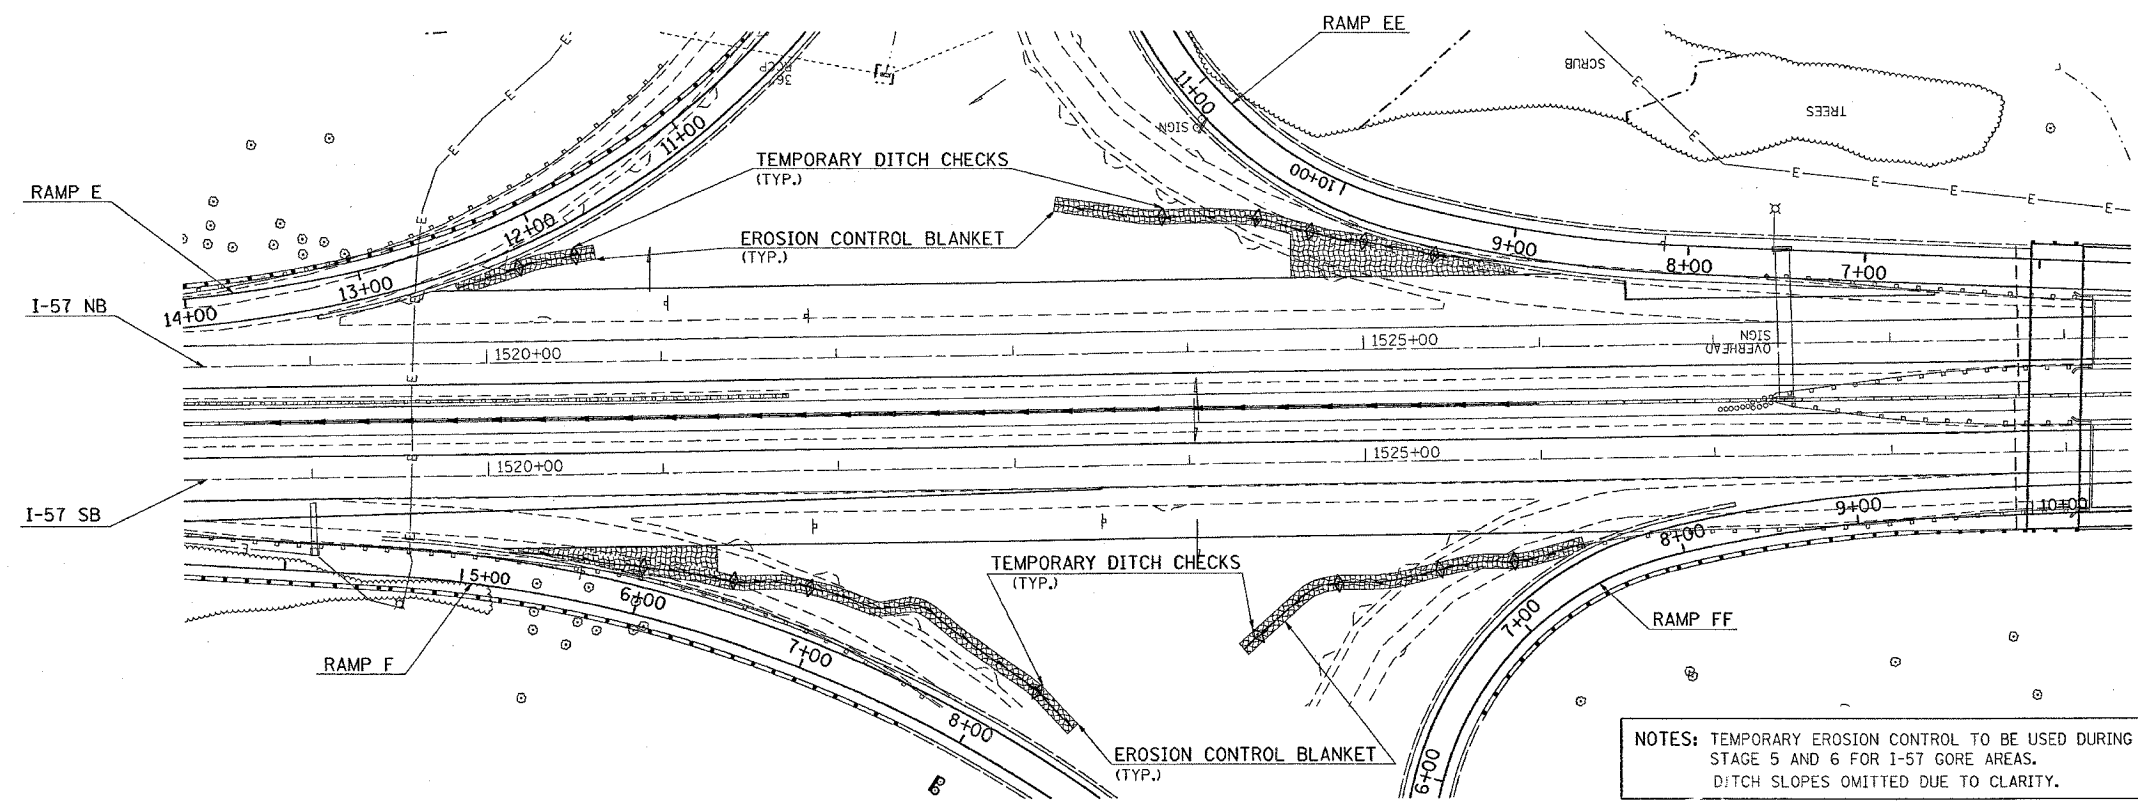

NOTES: TEMPORARY EROSION CONTROL TO BE USED DURING STAGE 5 AND 6 FOR I-57 GORE AREAS.
DITCH SLOPES OMITTED DUE TO CLARITY.

PLAN	SURVEYED	DATE
	PLOTTED	
	NOTED	
	REVISIONS	
	NO. OF WAY CHECKED	
	NO. OF STAKE	
	NO. OF FILE NAME	

PROFILE	SURVEYED	DATE
	PLOTTED	
	NOTED	
	REVISIONS	
	NO. OF WAY CHECKED	
	NO. OF STAKE	
	NO. OF FILE NAME	

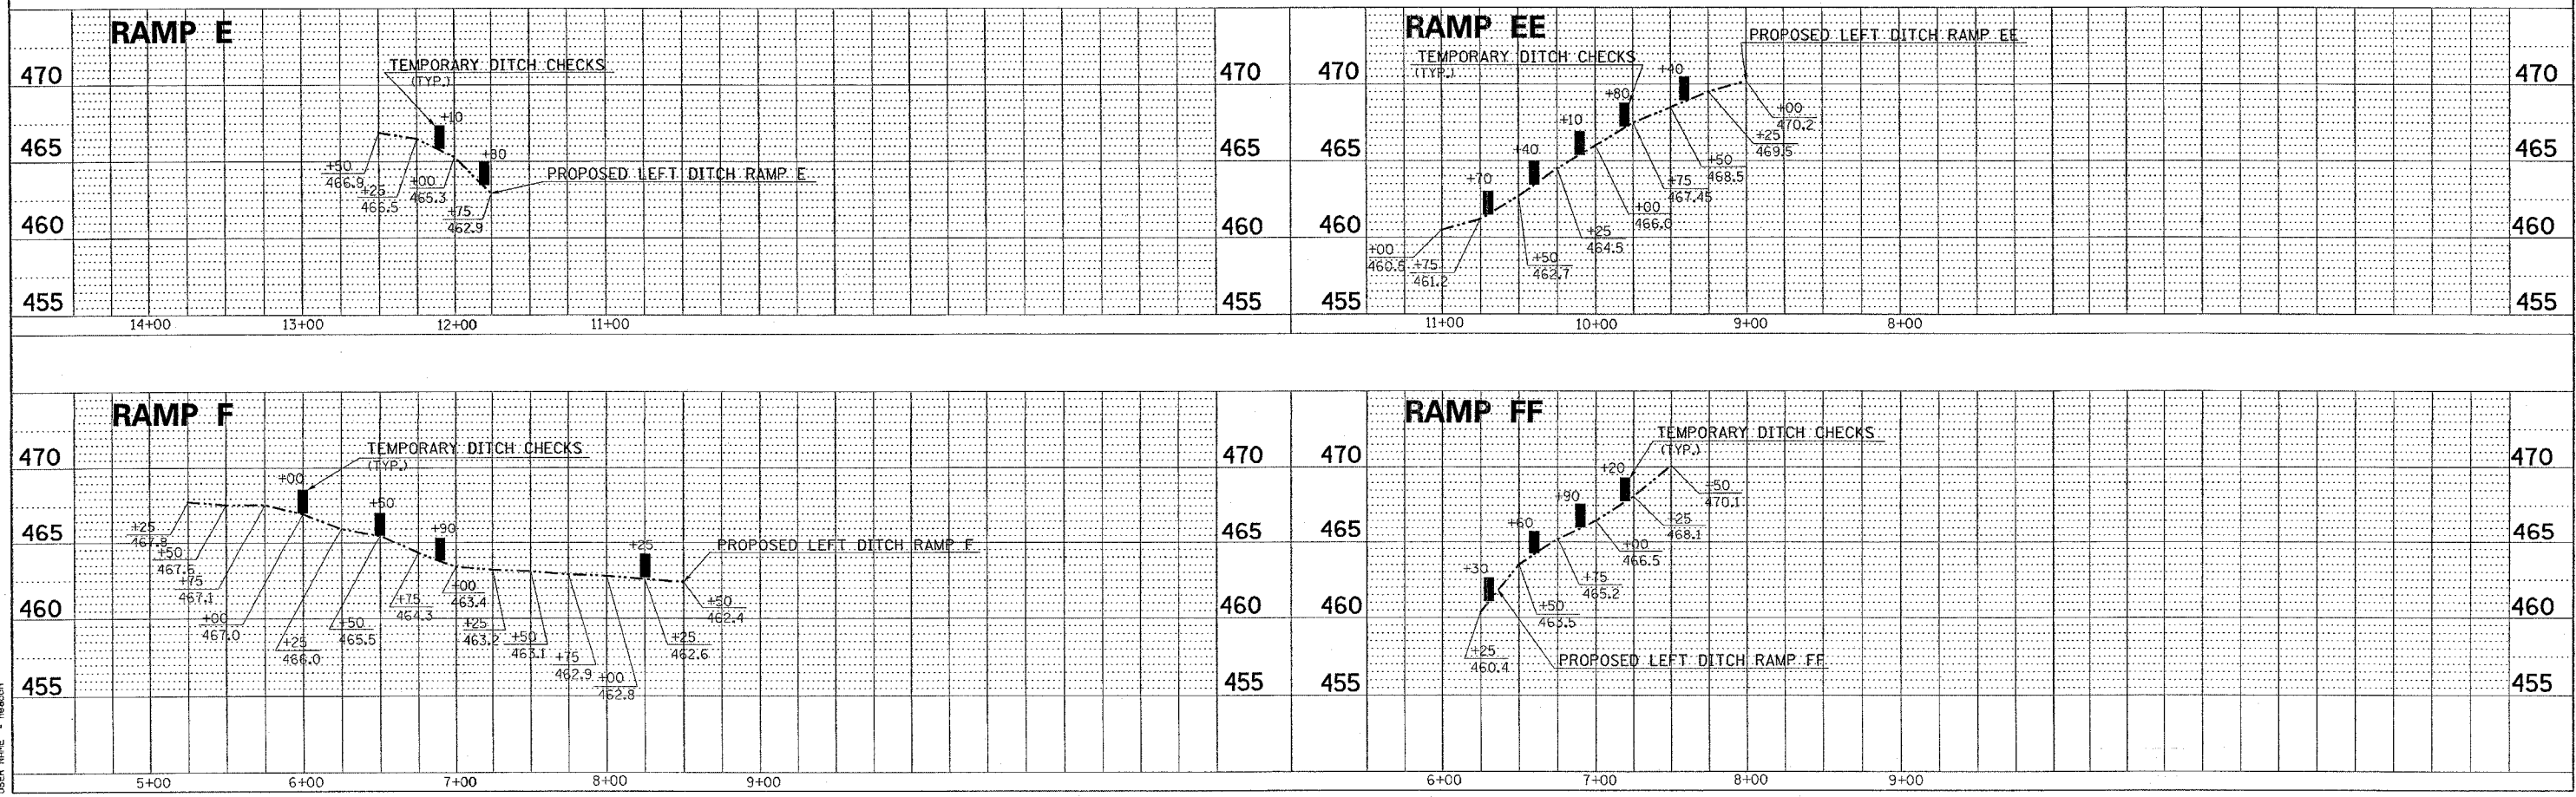

PLOT DATE = 10/24/2006
 PLOT SCALE = 1" = 20.000'
 USER NAME = heason

STAGE 5 AND 6 EROSION CONTROL - I-57 AND RAMP GORE AREAS